



# REAR ELEVATION CURRENT AND PROPOSED

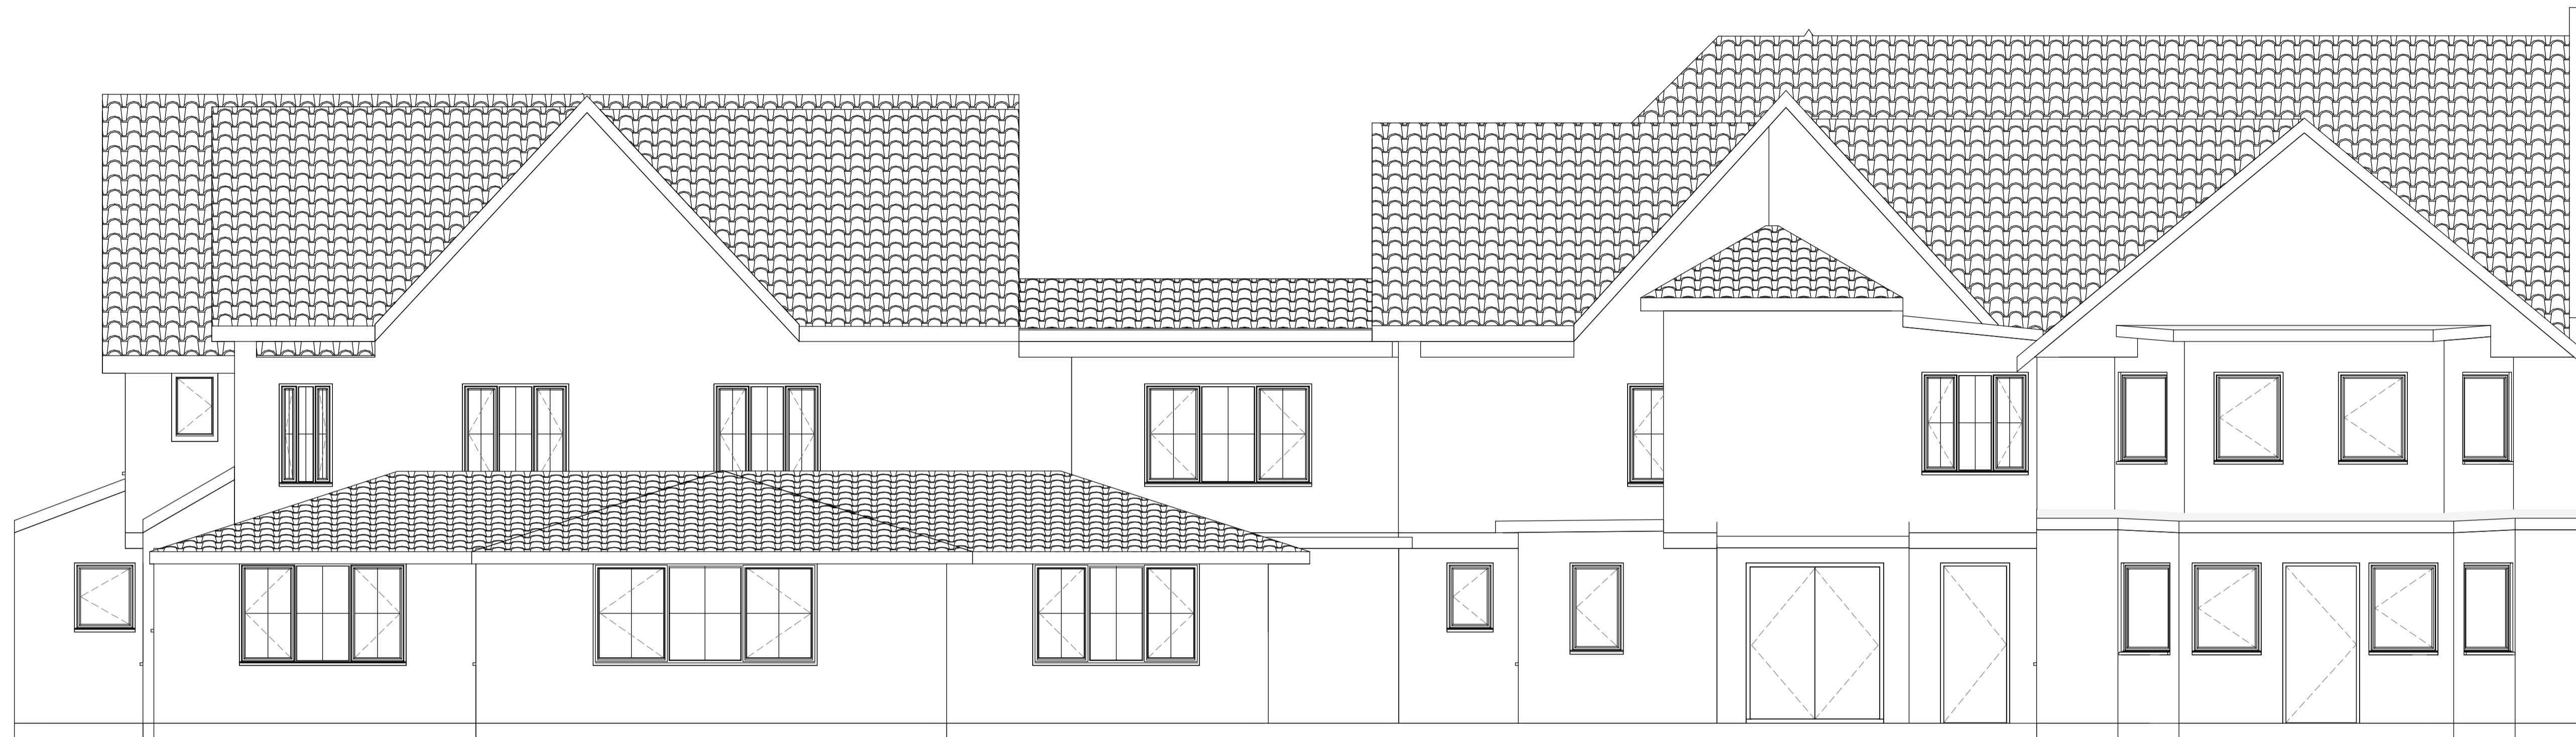

CURRENT



PROPOSED

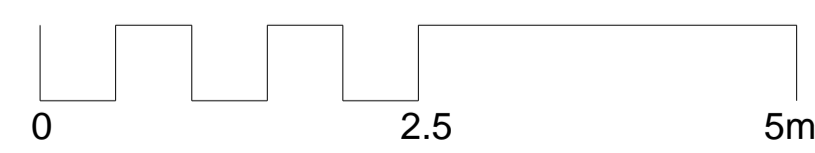

Rev	Description	Date

CODE	SUITABILITY DESCRIPTION
STATUS	PURPOSE OF ISSUE

**NKILI ARCHITECTURE**  
 65-69 Lots Road, Chelsea, London, SW10 0RN

PROJECT: **23-25 FORNKS ROAD, HARWICH**

TITLE  
**COUNCIL REAR ELEVATION**

CLIENT

DRAWN BY Author	CHECKED BY Checker	DATE 11/10/20
SCALE (@ A1) 1 : 50		PROJECT NUMBER Project Number
DRAWING NUMBER <b>A413</b>		REV