




# WEST ELEVATION CURRENT AND PROPOSED

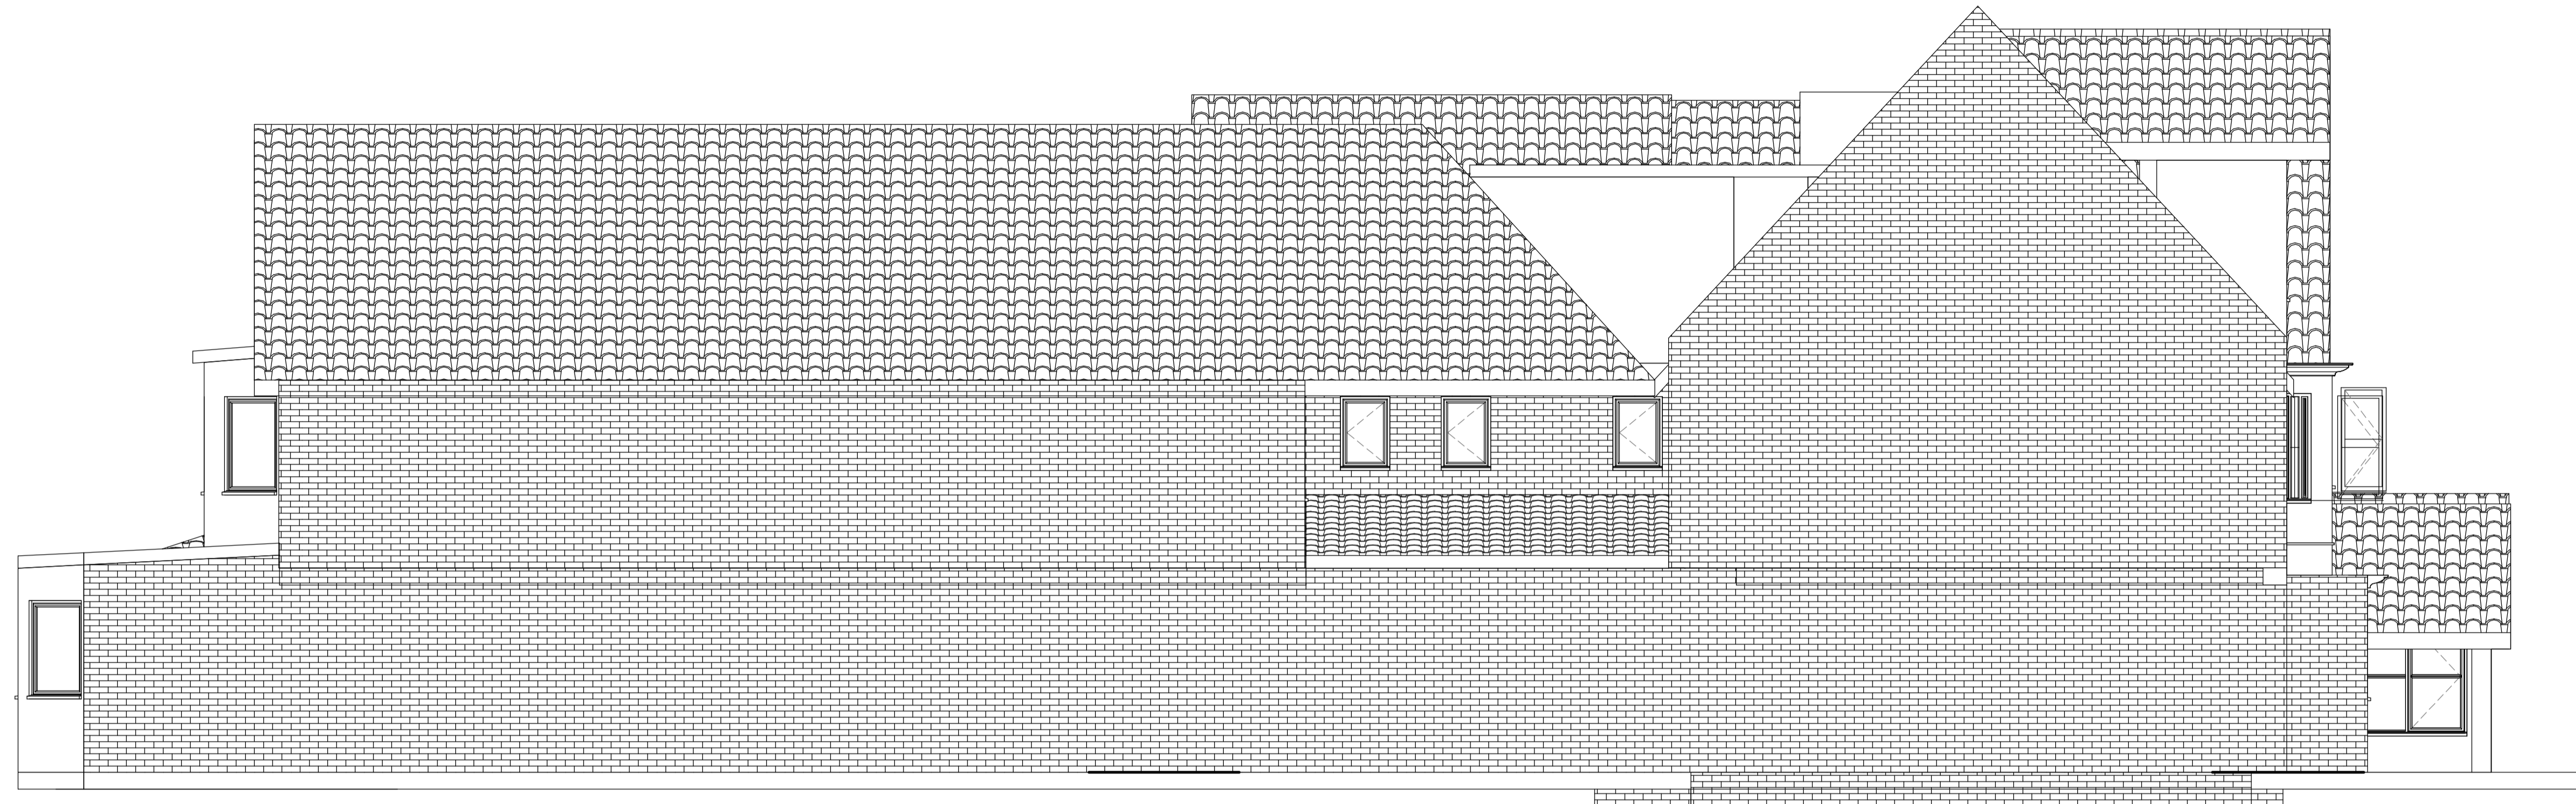

CURRENT

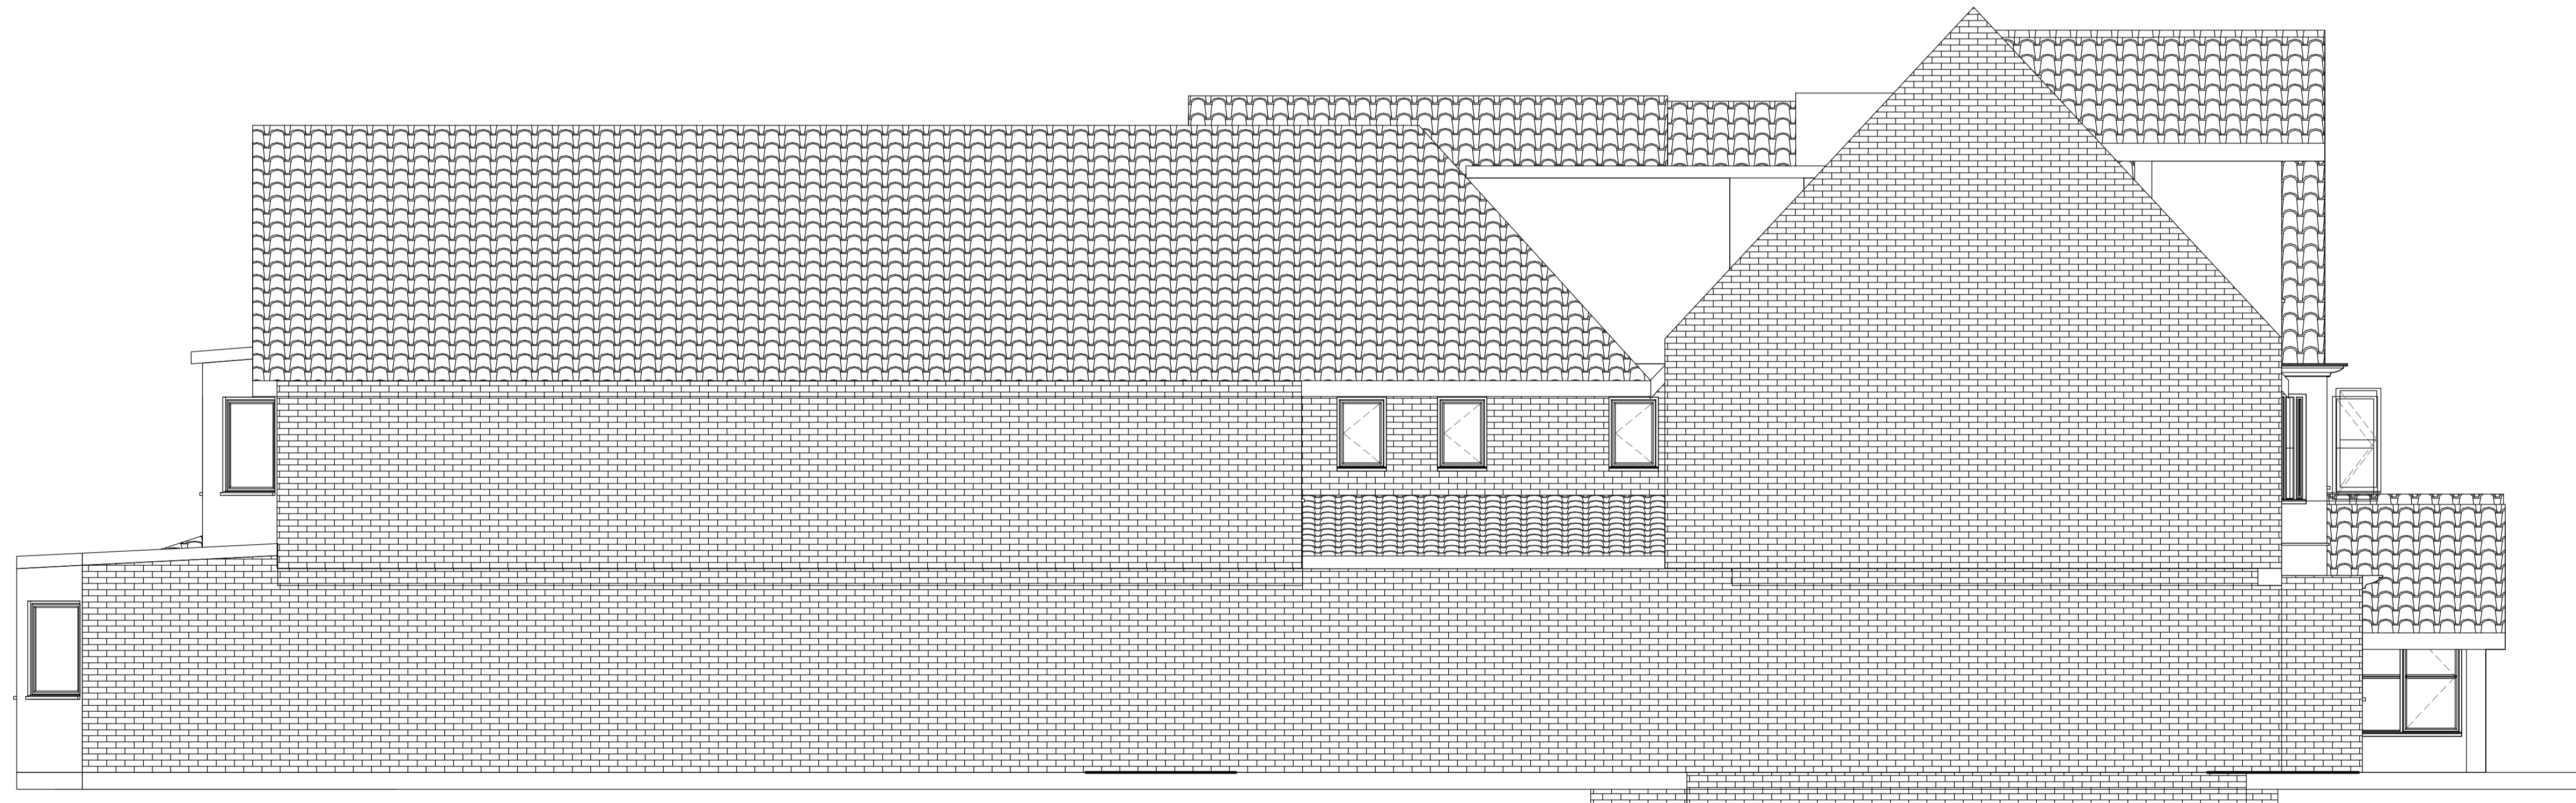

PROPOSED

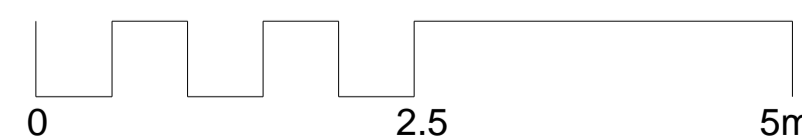

Rev	Description	Date

CODE	SUITABILITY DESCRIPTION
STATUS	PURPOSE OF ISSUE

**NKILI ARCHITECTURE**  
65-69 Lots Road, Chelsea, London, SW10 0RN

PROJECT: **23-25 FORNKS ROAD, HARWICH**

TITLE:  
**COUNCIL WEST ELEVATION**

CLIENT:

DRAWN BY Author	CHECKED BY Checker	DATE 10/22/20
--------------------	-----------------------	------------------

SCALE (@ A1) 1 : 50	PROJECT NUMBER Project Number
------------------------	----------------------------------

DRAWING NUMBER <b>A416</b>	REV
-------------------------------	-----