





ROOF PLAN CURRENT AND PROPOSED

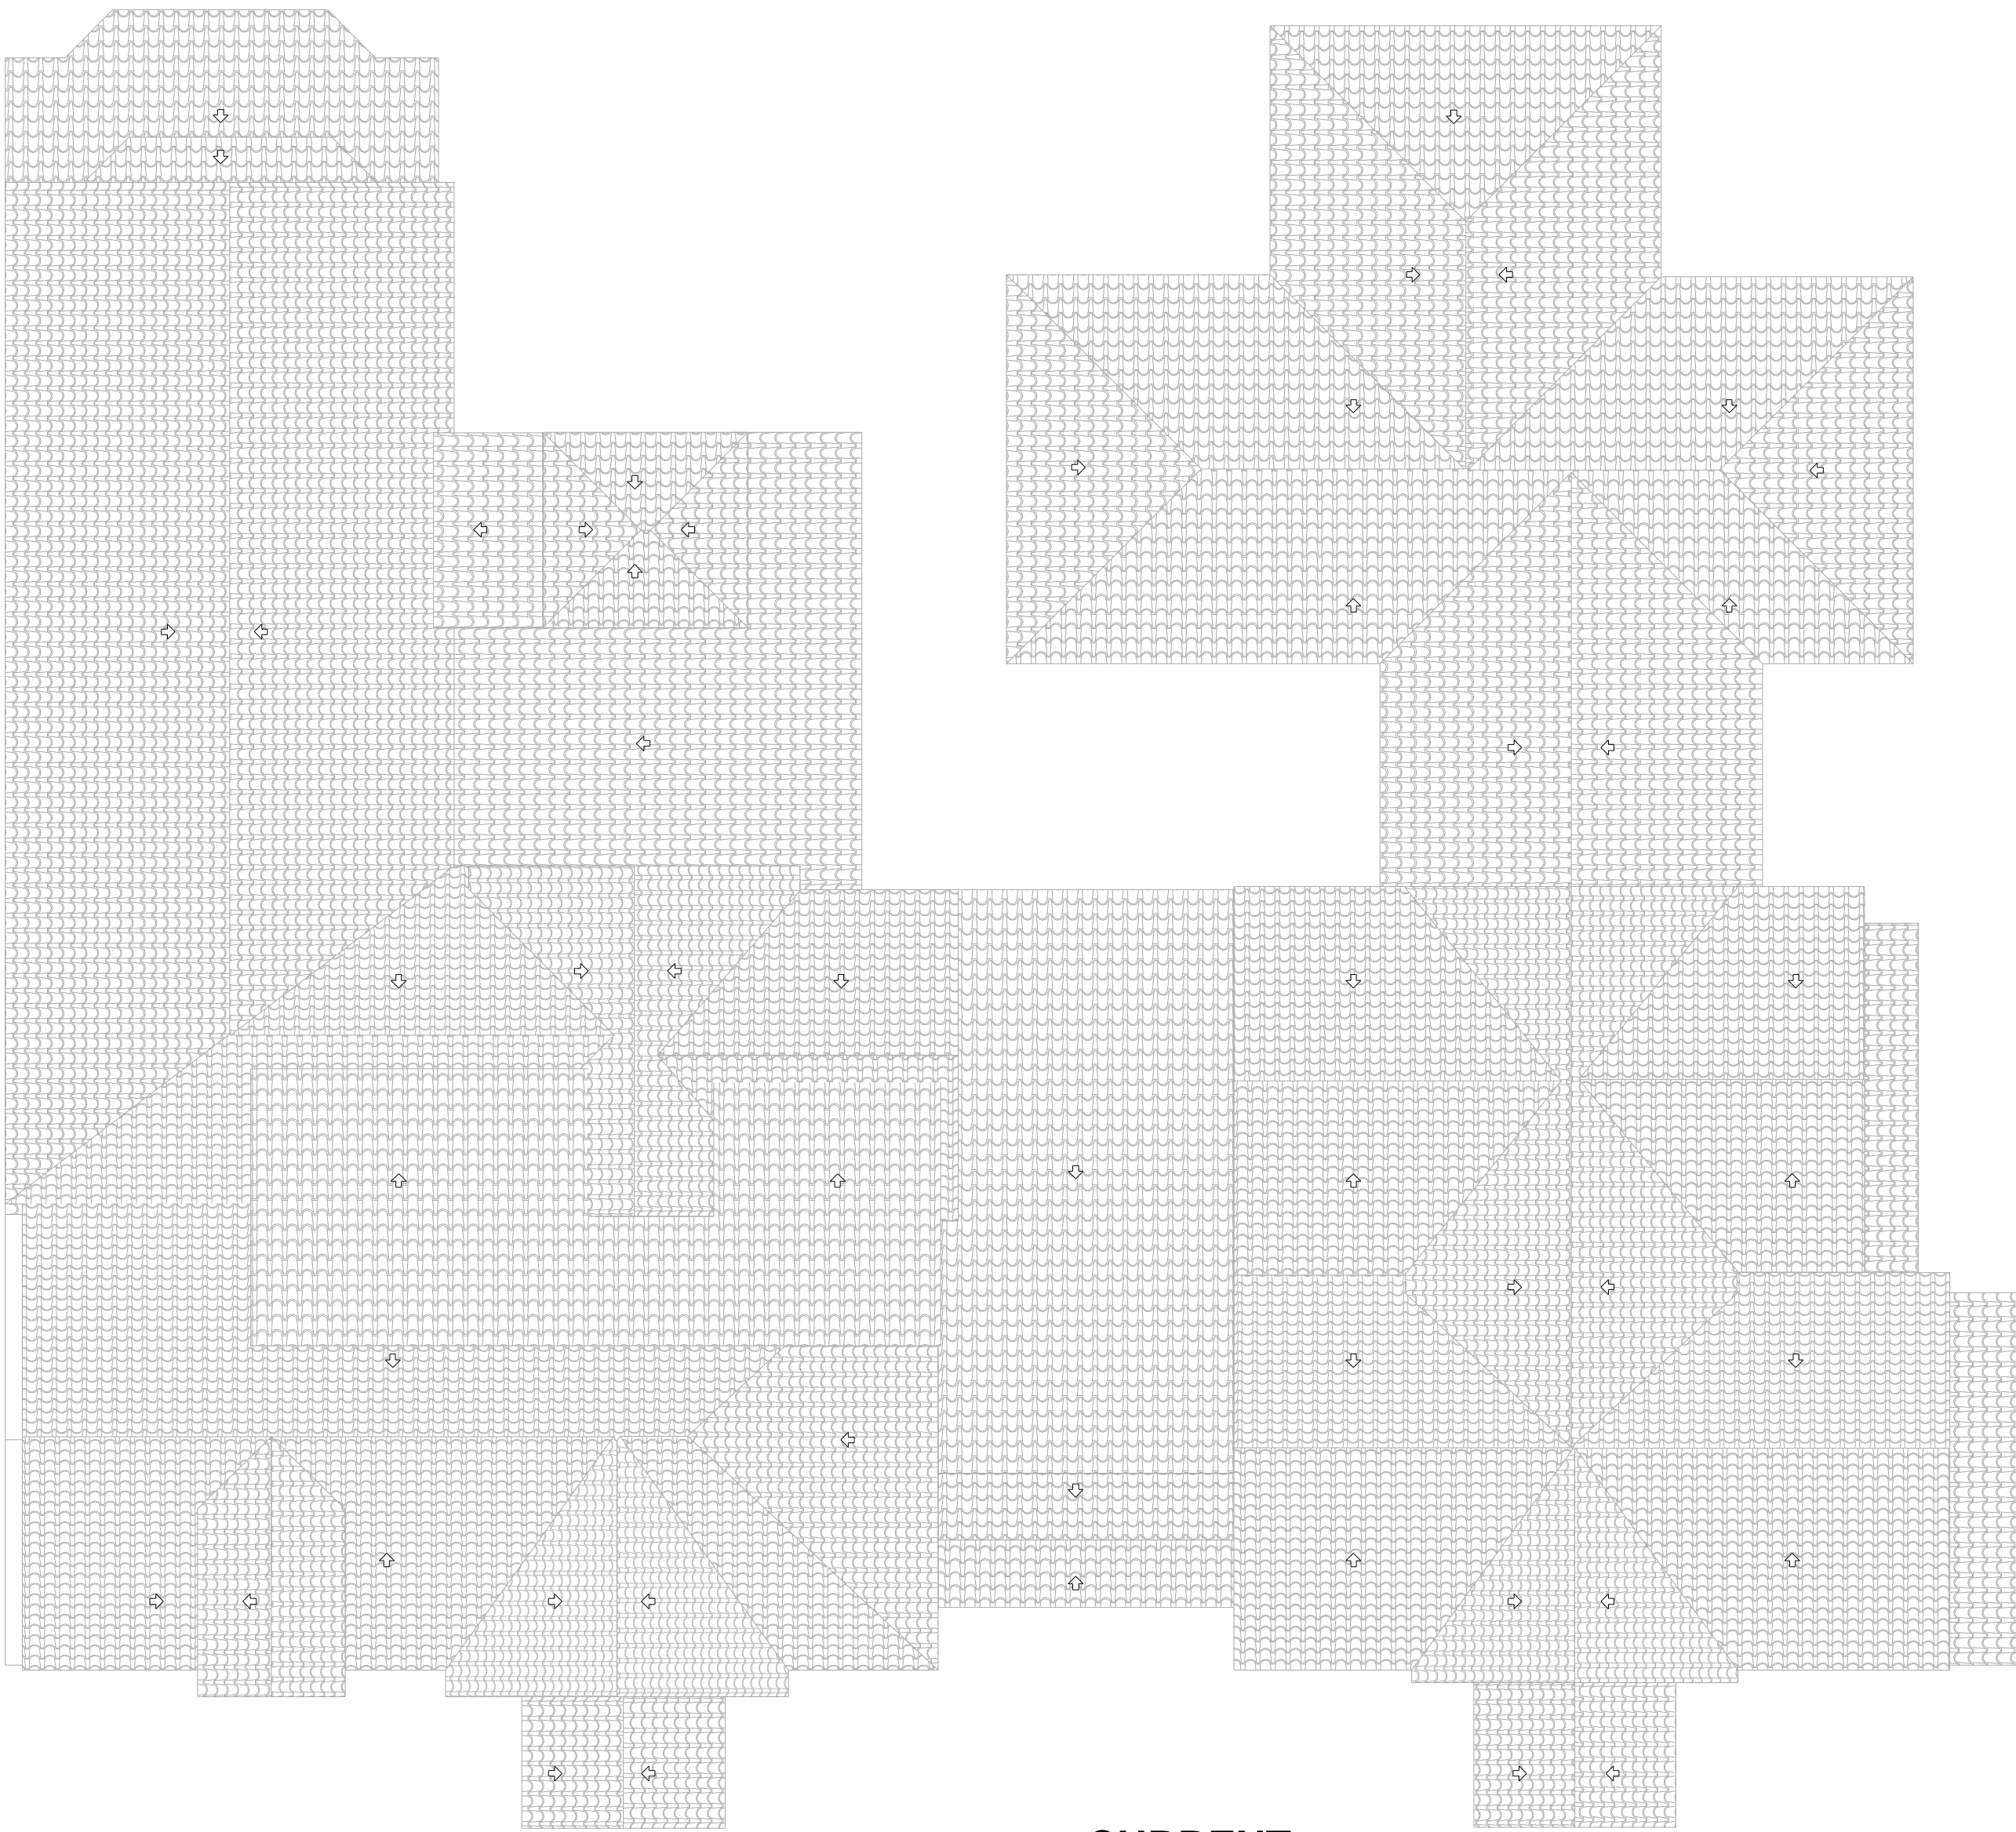

CURRENT

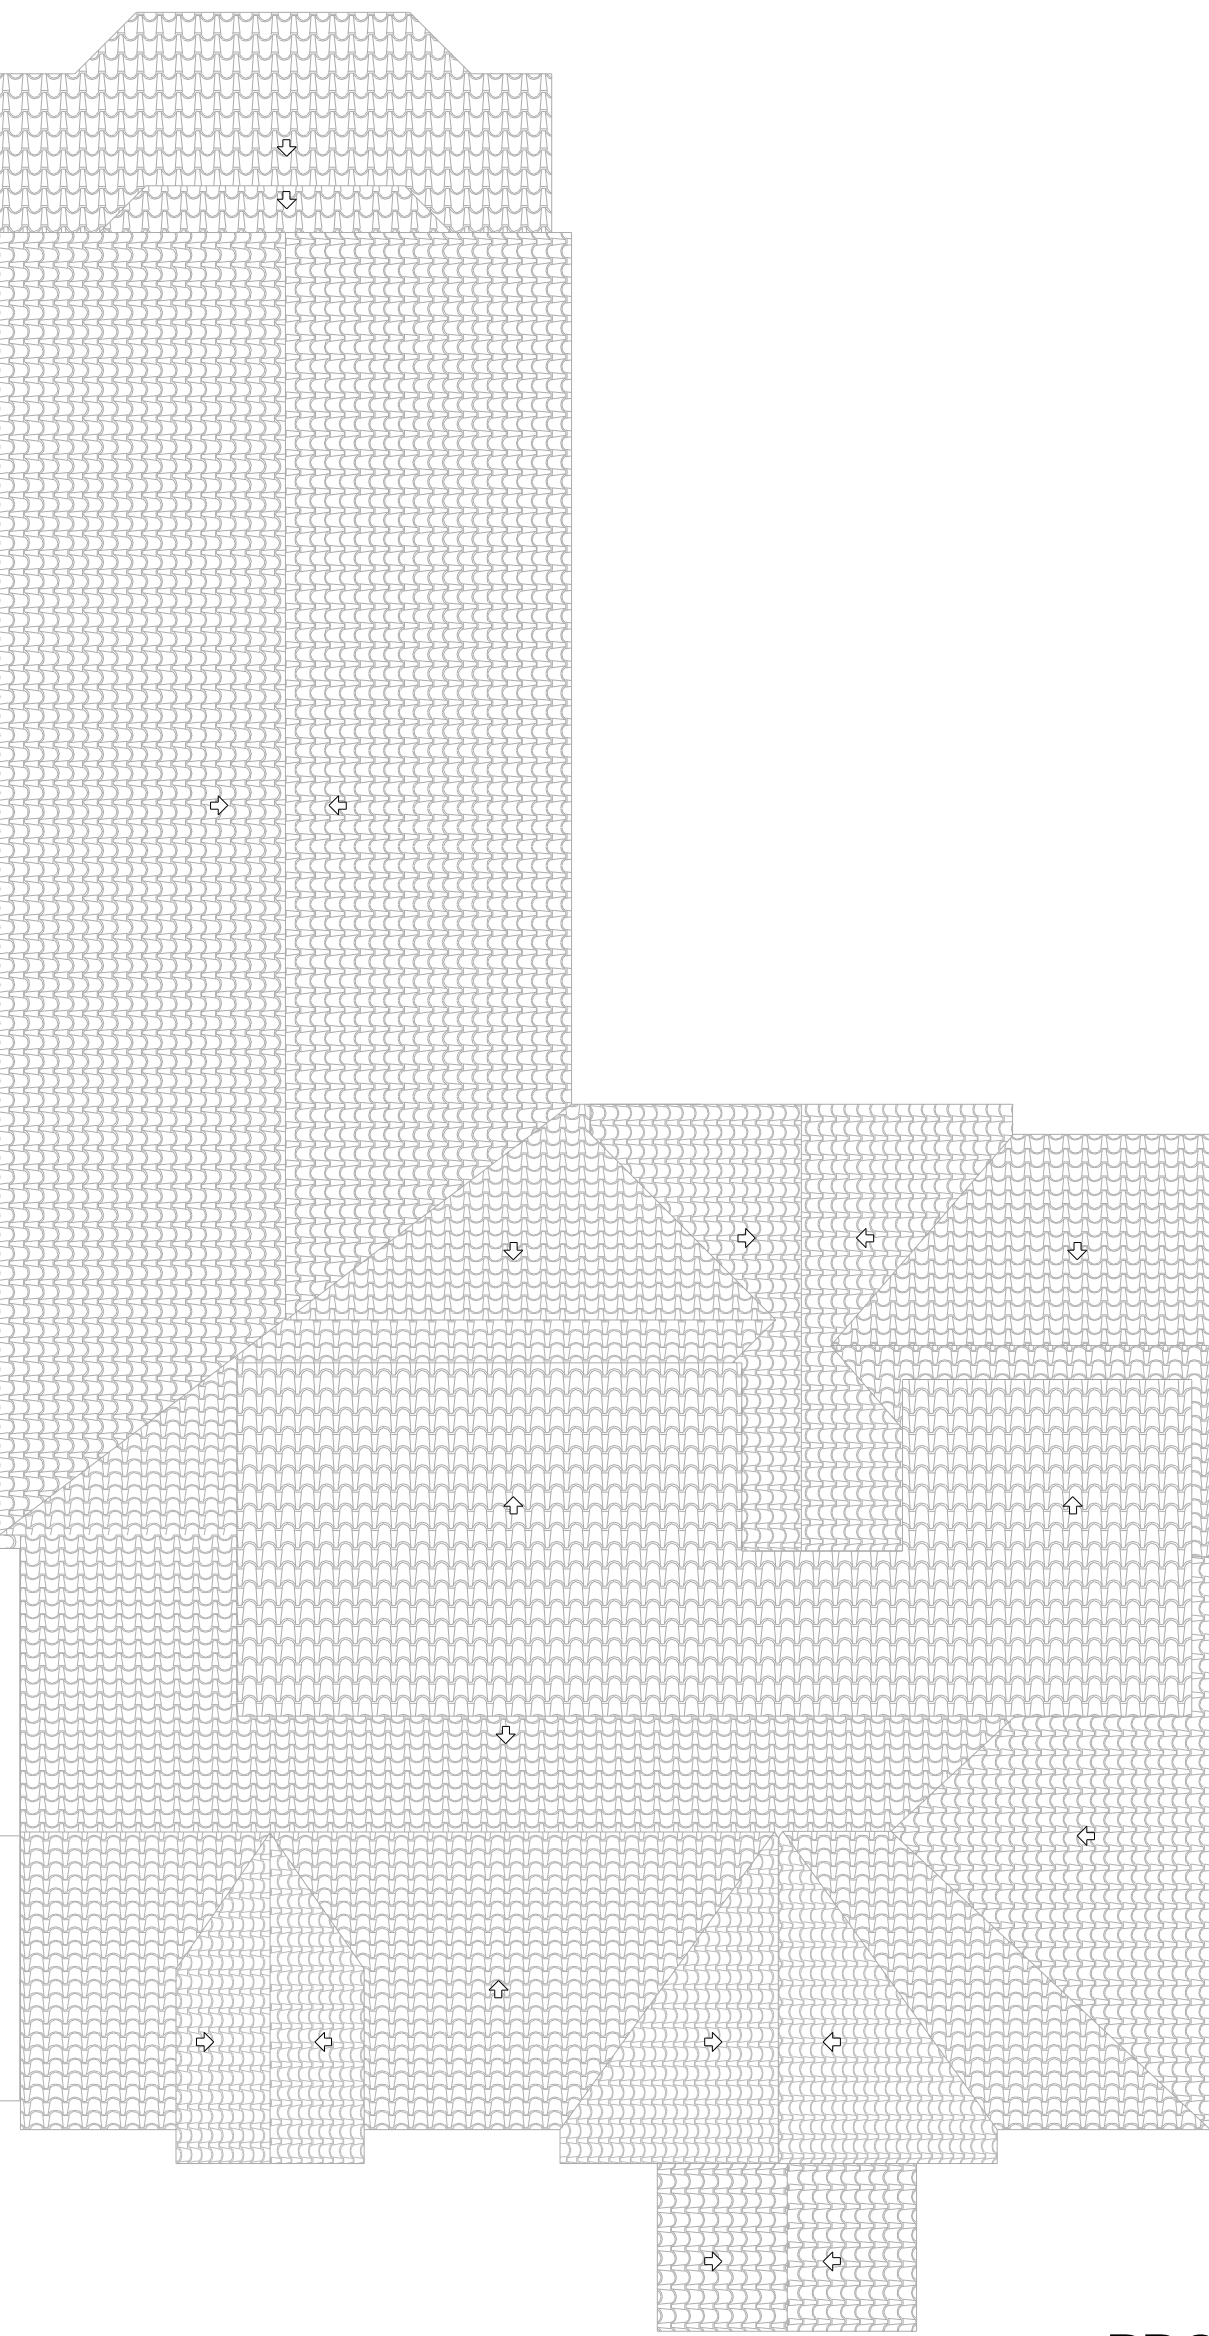

PROPOSED

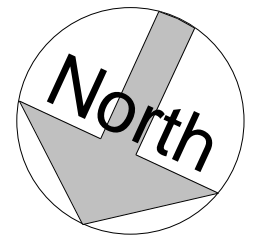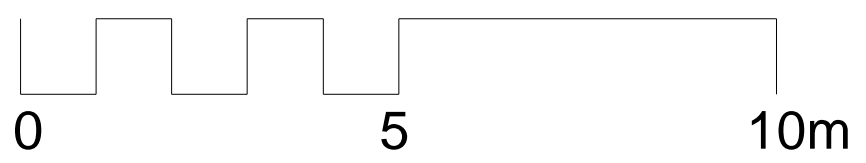

Rev	Description	Date

CODE	SUITABILITY DESCRIPTION
STATUS	PURPOSE OF ISSUE

NKILI ARCHITECTURE
65-69 Lots Road, Chelsea, London, SW10 0RN

PROJECT: **23-25 FORNKS ROAD, HARWICH**

TITLE
COUNCIL ROOF LEVEL

CLIENT

DRAWN BY Author	CHECKED BY Checker	DATE 05/04/21
--------------------	-----------------------	------------------

SCALE (@ A1) 1 : 100	PROJECT NUMBER Project Number
-------------------------	----------------------------------

DRAWING NUMBER A411	REV
-------------------------------	-----