



FIRST FLOOR PLAN CURRENT AND PROPOSED

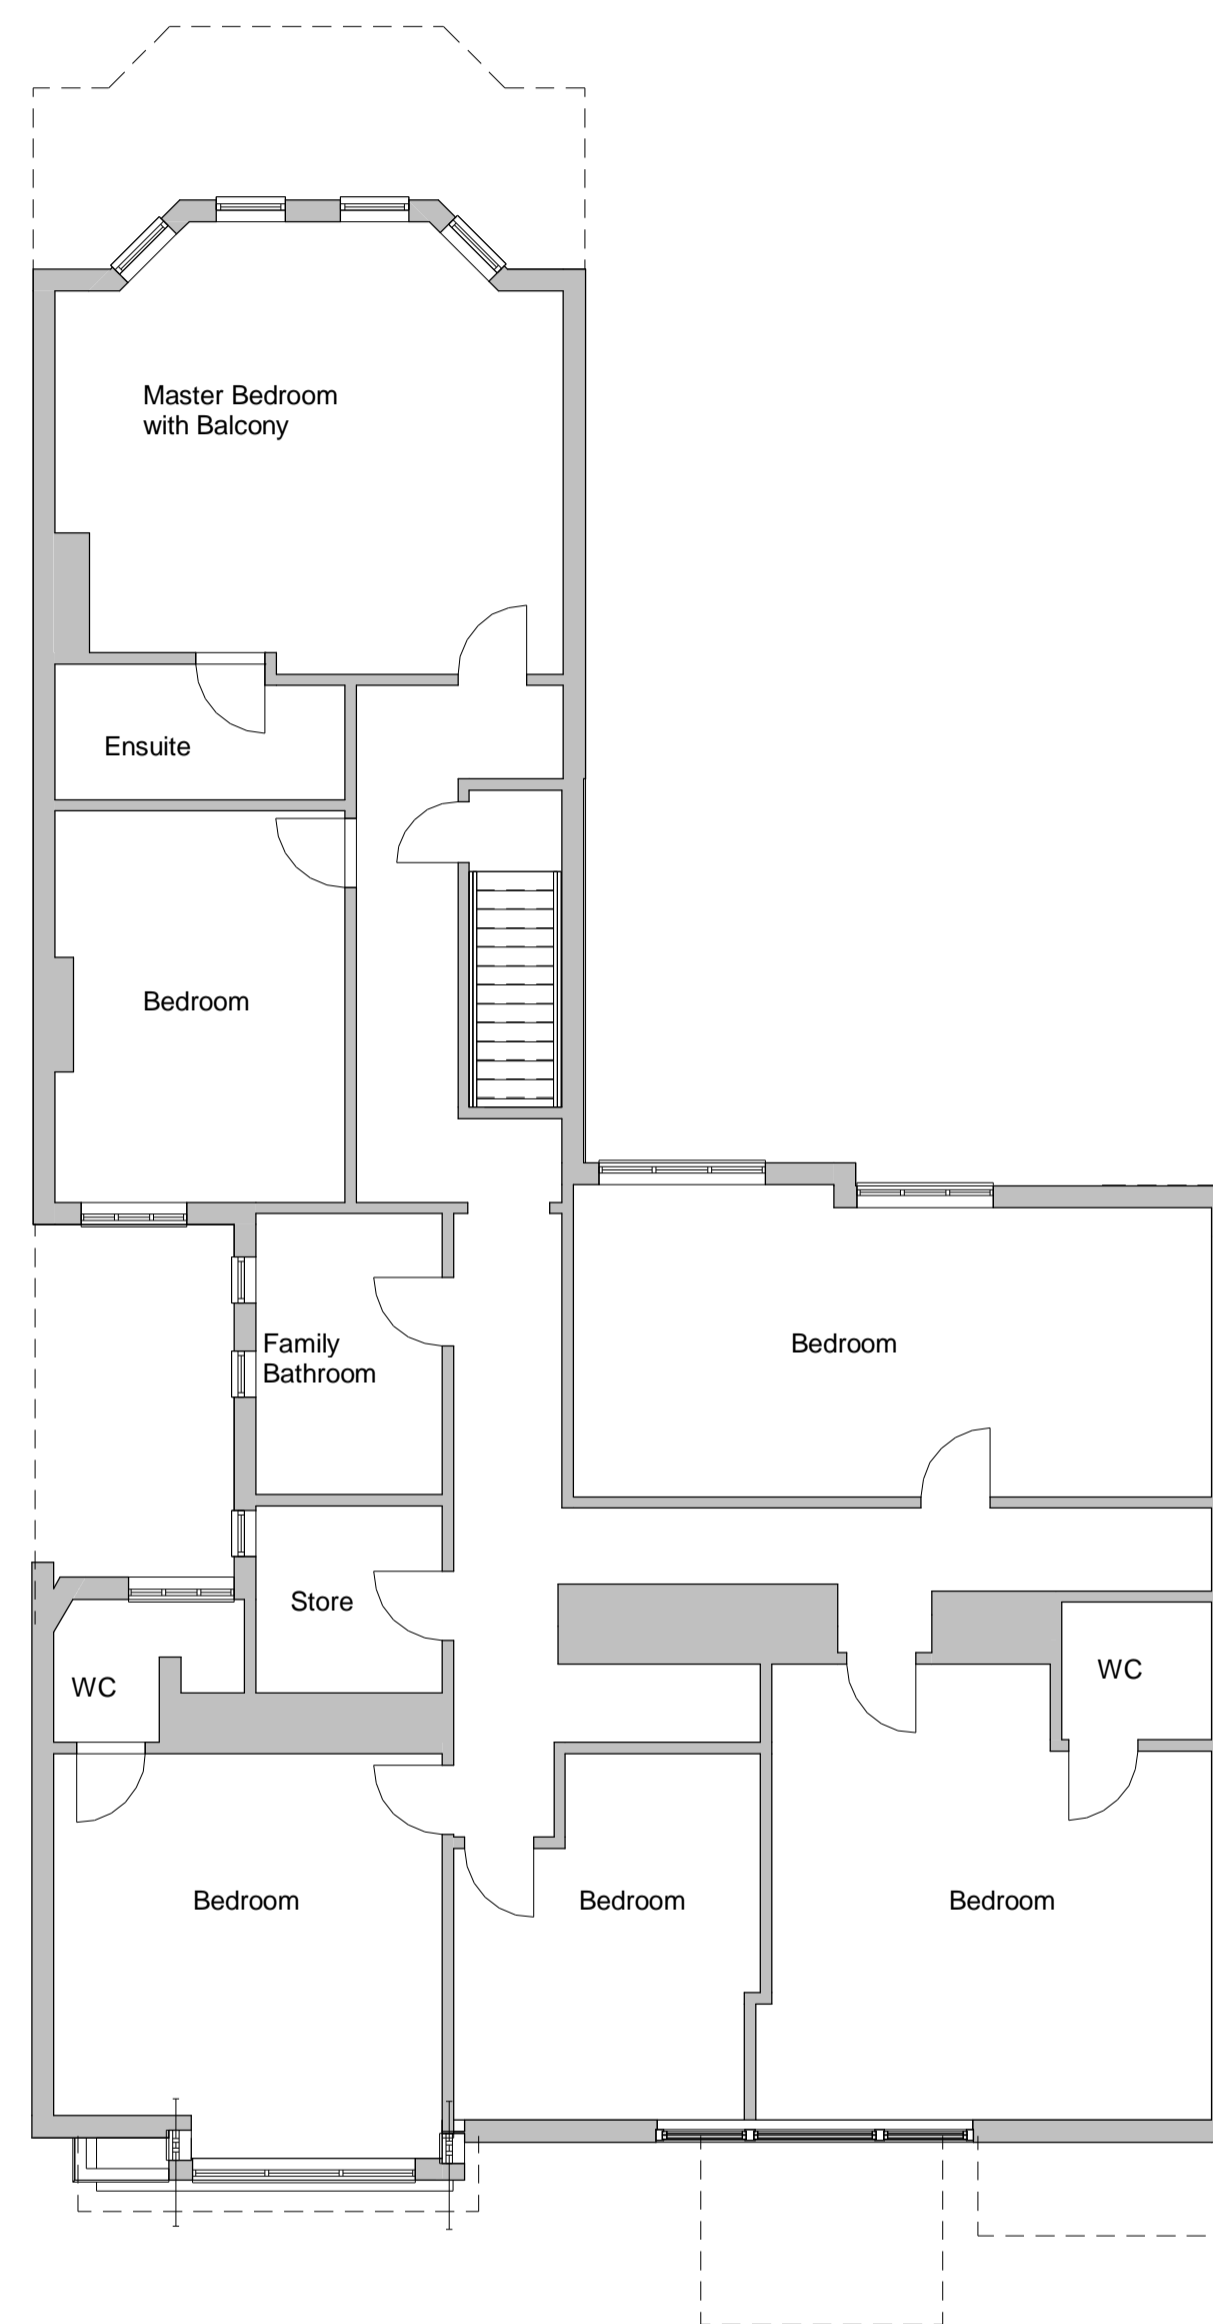

CURRENT



PROPOSED

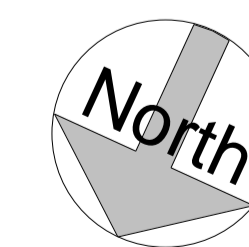

Rev	Description	Date

CODE	SUITABILITY DESCRIPTION
STATUS	PURPOSE OF ISSUE

NKILI ARCHITECTURE
65-69 Lots Road, Chelsea, London, SW10 0RN

PROJECT: **23-25 FORNKS ROAD, HARWICH**

TITLE: **COUNCIL FIRST FLOOR**

CLIENT:

DRAWN BY Author	CHECKED BY Checker	DATE 04/21/21
SCALE (@ A1) 1 : 100		PROJECT NUMBER Project Number
DRAWING NUMBER A409		REV