



Ground Floor Plan. - AS EXISTING

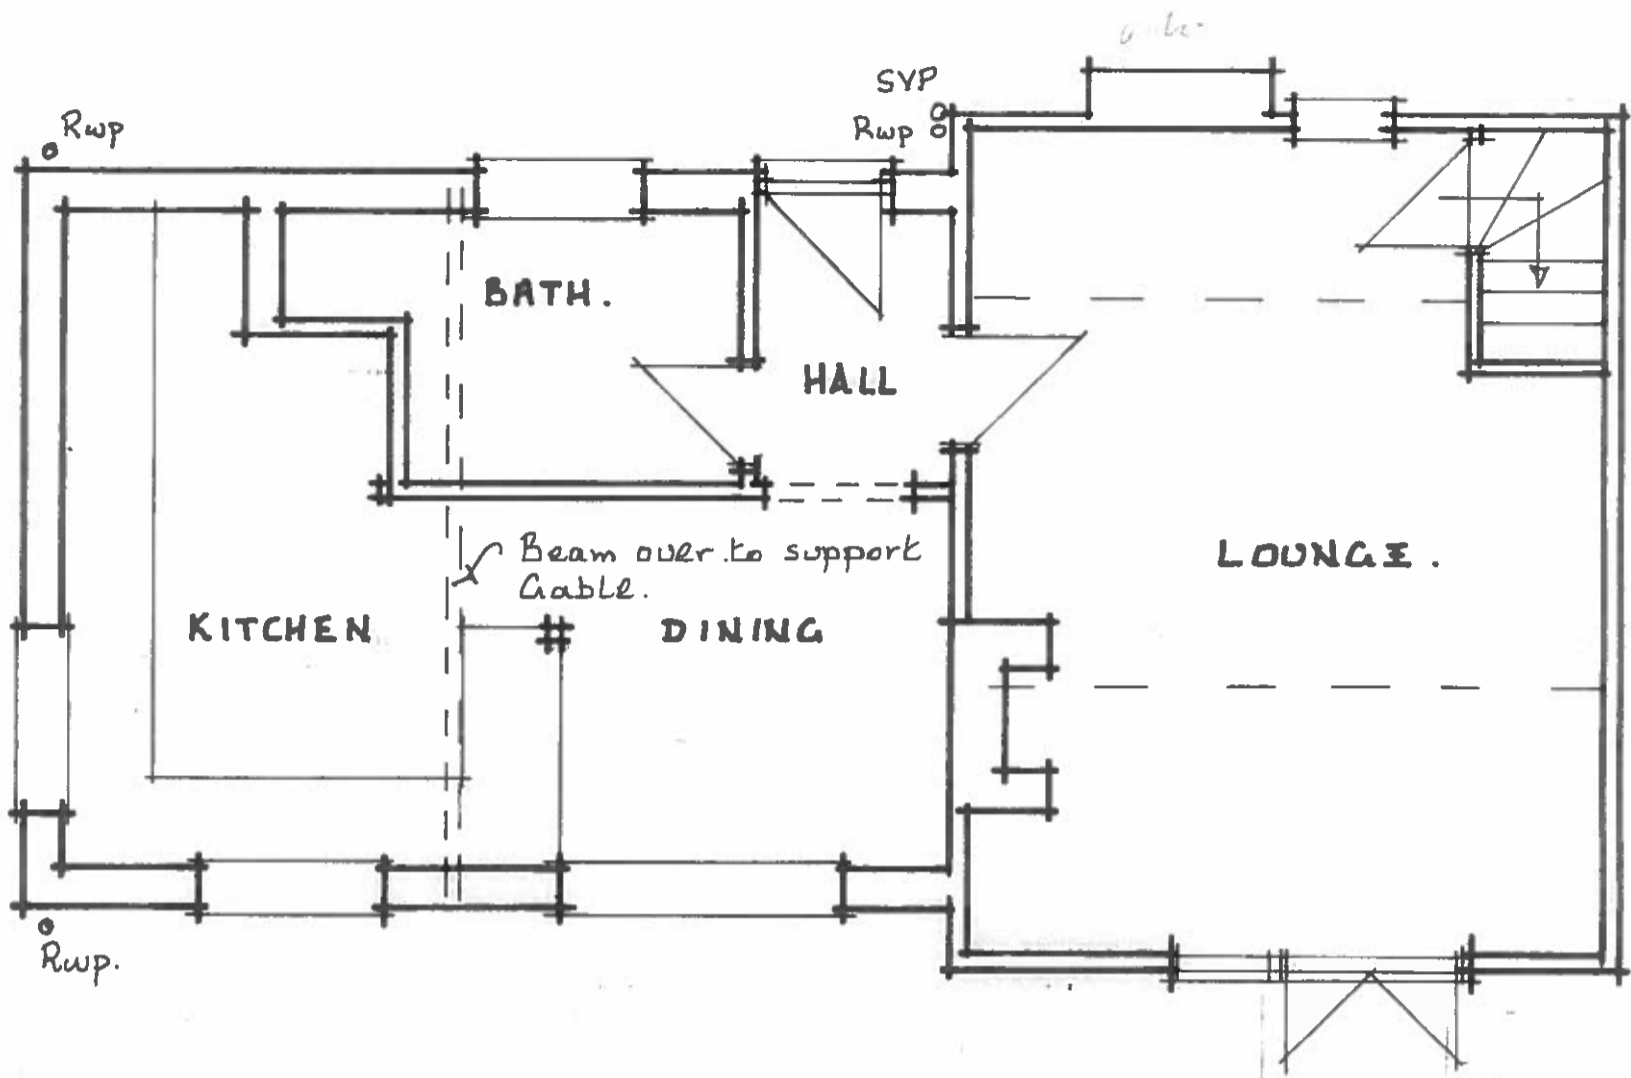

First Floor Plan. - AS EXISTING

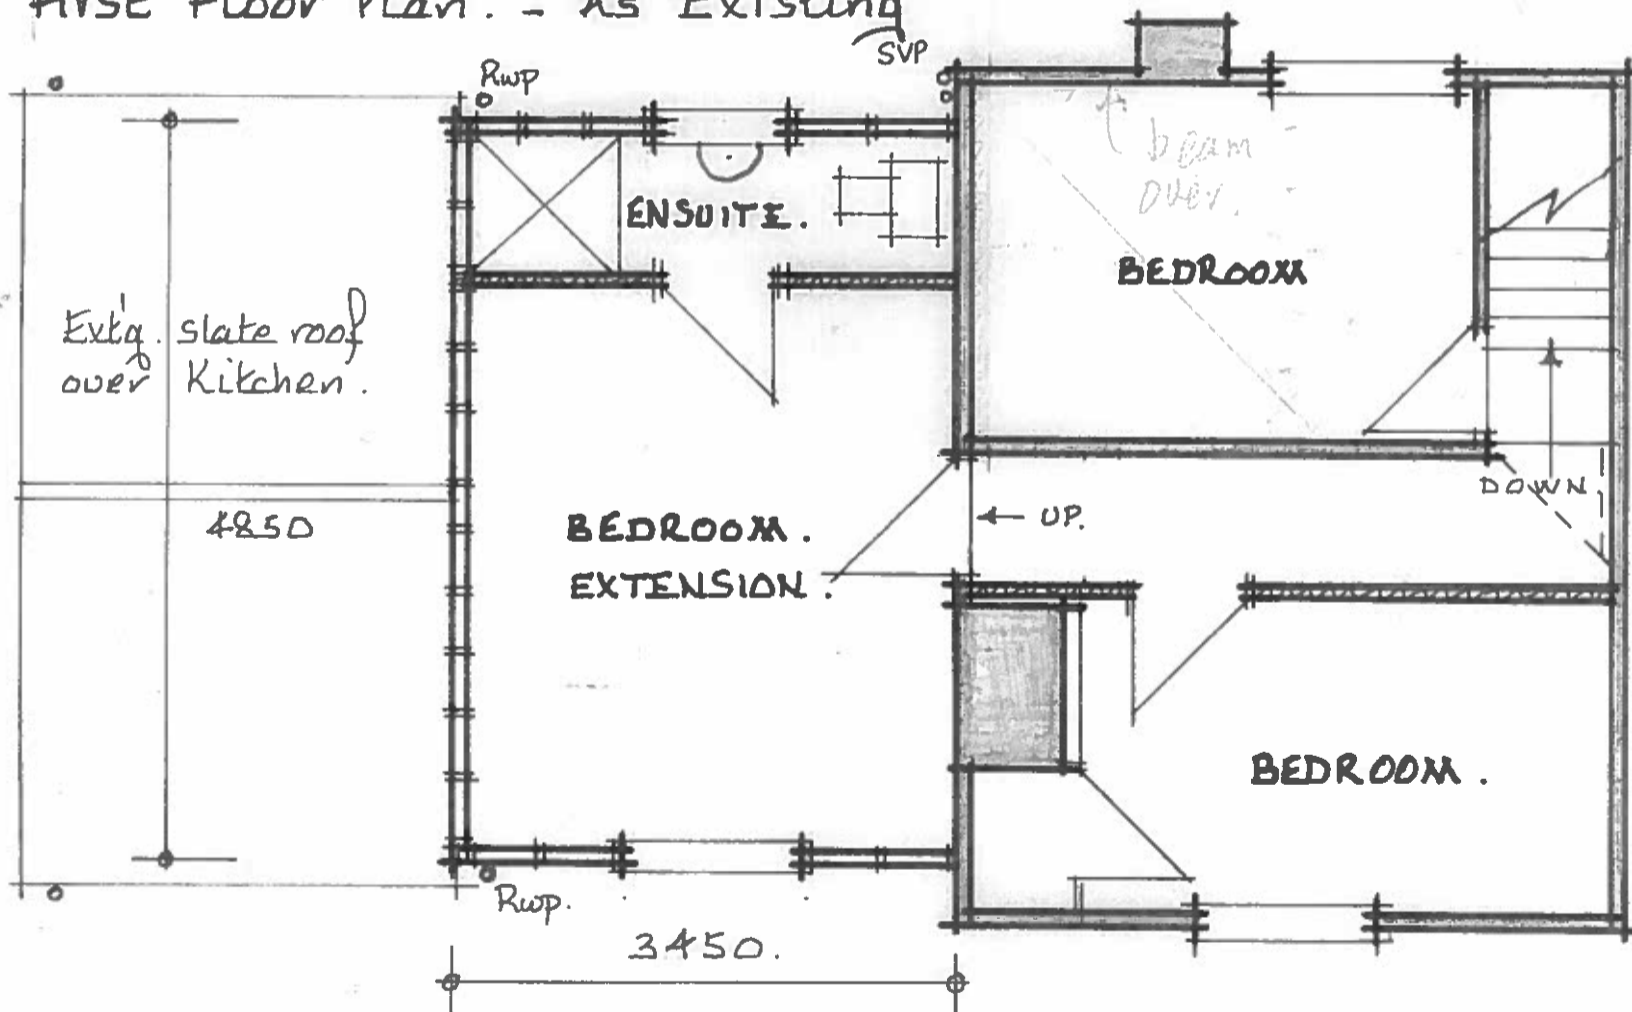

Scale : 1:50. 5/04. Mr. & Mrs. I. Perry.

PROPOSED FIRST FLOOR EXTENSION. LONG PATH  
COTTAGE. WEELEY ROAD. AINGERS GREEN.