


FRONT ELEVATION

SIDE ELEVATION  
STOUR REACH SIDE

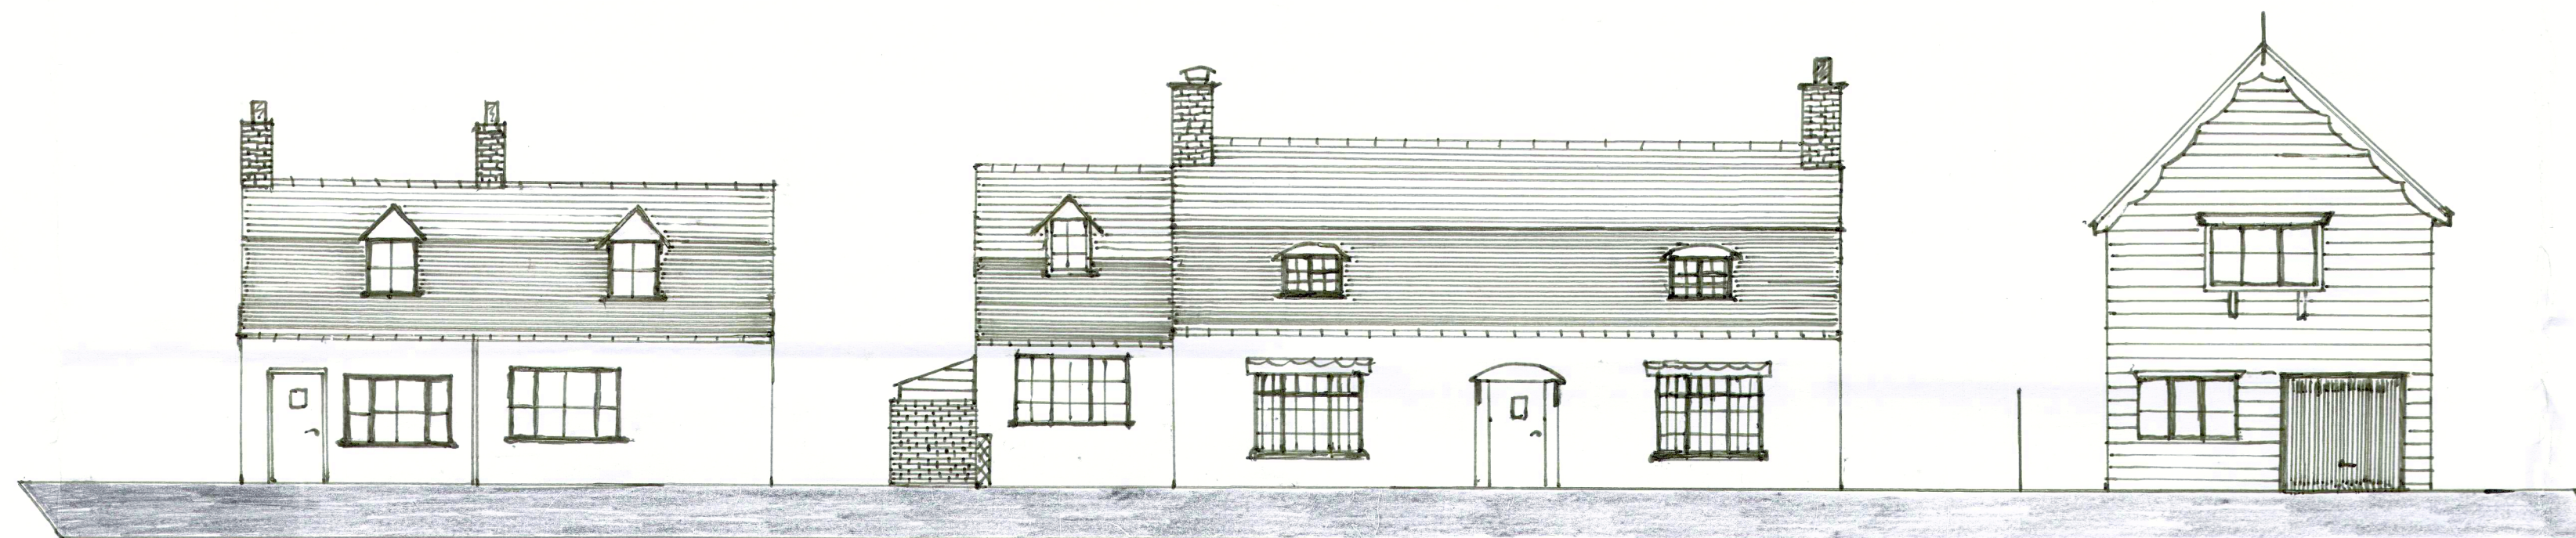

LYNEN COTTAGE

HALLAM COTTAGE

STOUR REACH

FRONT STREET ELEVATION

PROJECT	REAR EXTENSION TO HALLAM COTTAGE BRADFELD ESSEX CM1 2US FOR MR & MRS McMAHON
DATE	MAY 2021
SCALE	1 : 100
DRAWING NUMBER.	00/001
DRAWING TITLE	EXISTING ELEVATIONS.