




FRONT ELEVATION

SIDE ELEVATION
STOUR REACH SIDE

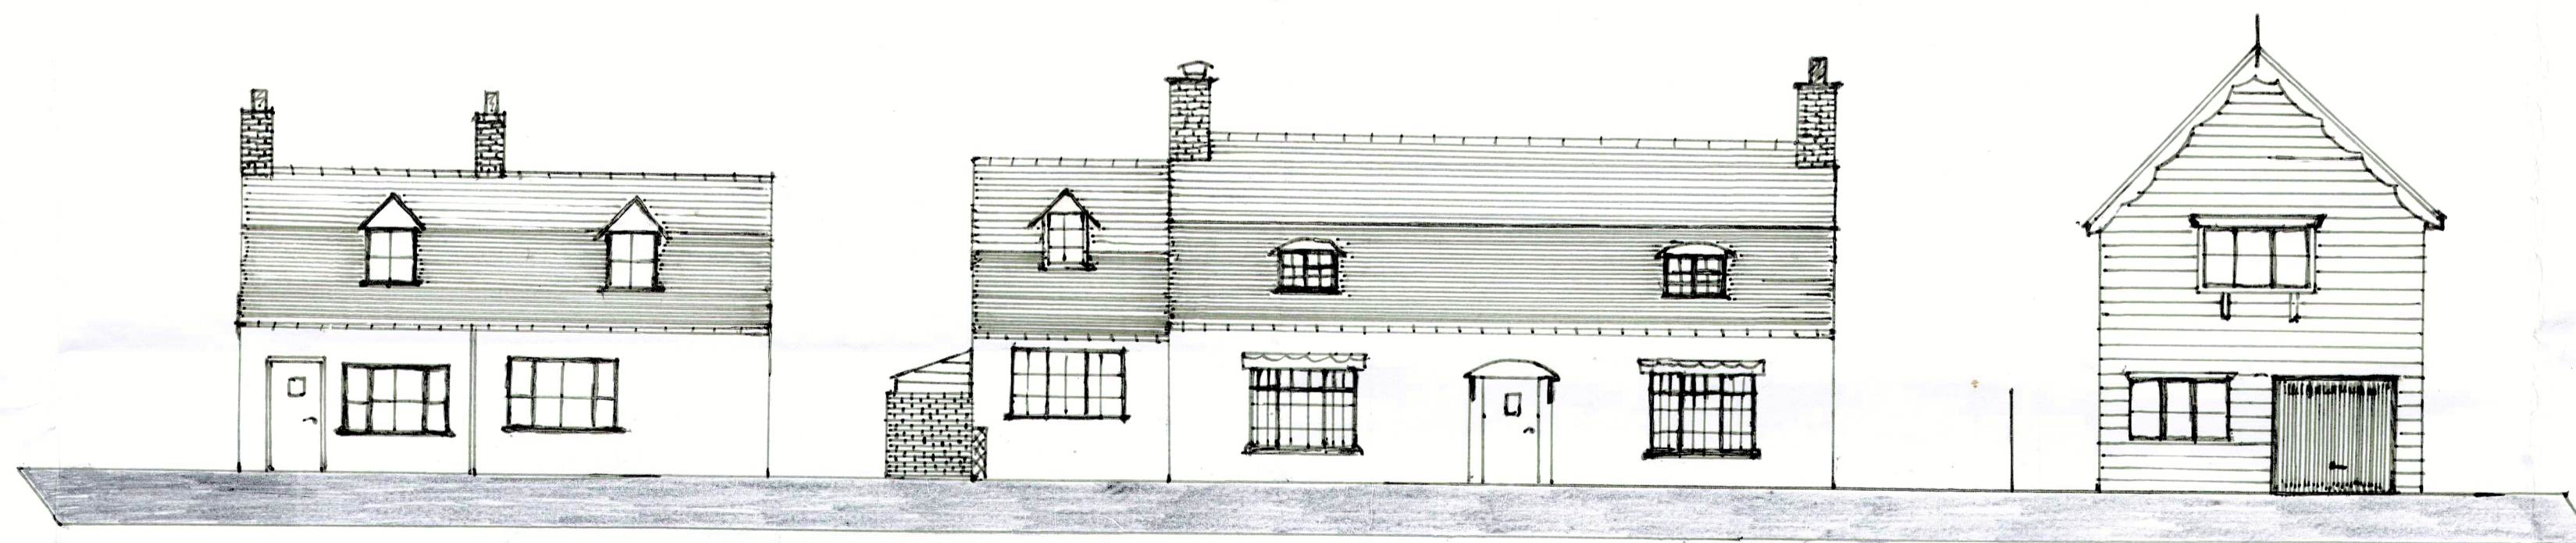

LYNKEN COTTAGE

HALLAM COTTAGE

STOUR REACH

FRONT STREET ELEVATION

PROJECT	REAR EXTENSION TO HALLAM COTTAGE BRADFELD ESSEX CO11 2US FOR MR & MRS McMAHON
DATE	MAY 2021
SCALE	1 : 100
DRAWING NUMBER.	00/003
DRAWING TITLE	PROPOSED ELEVATIONS.