


THE STREET

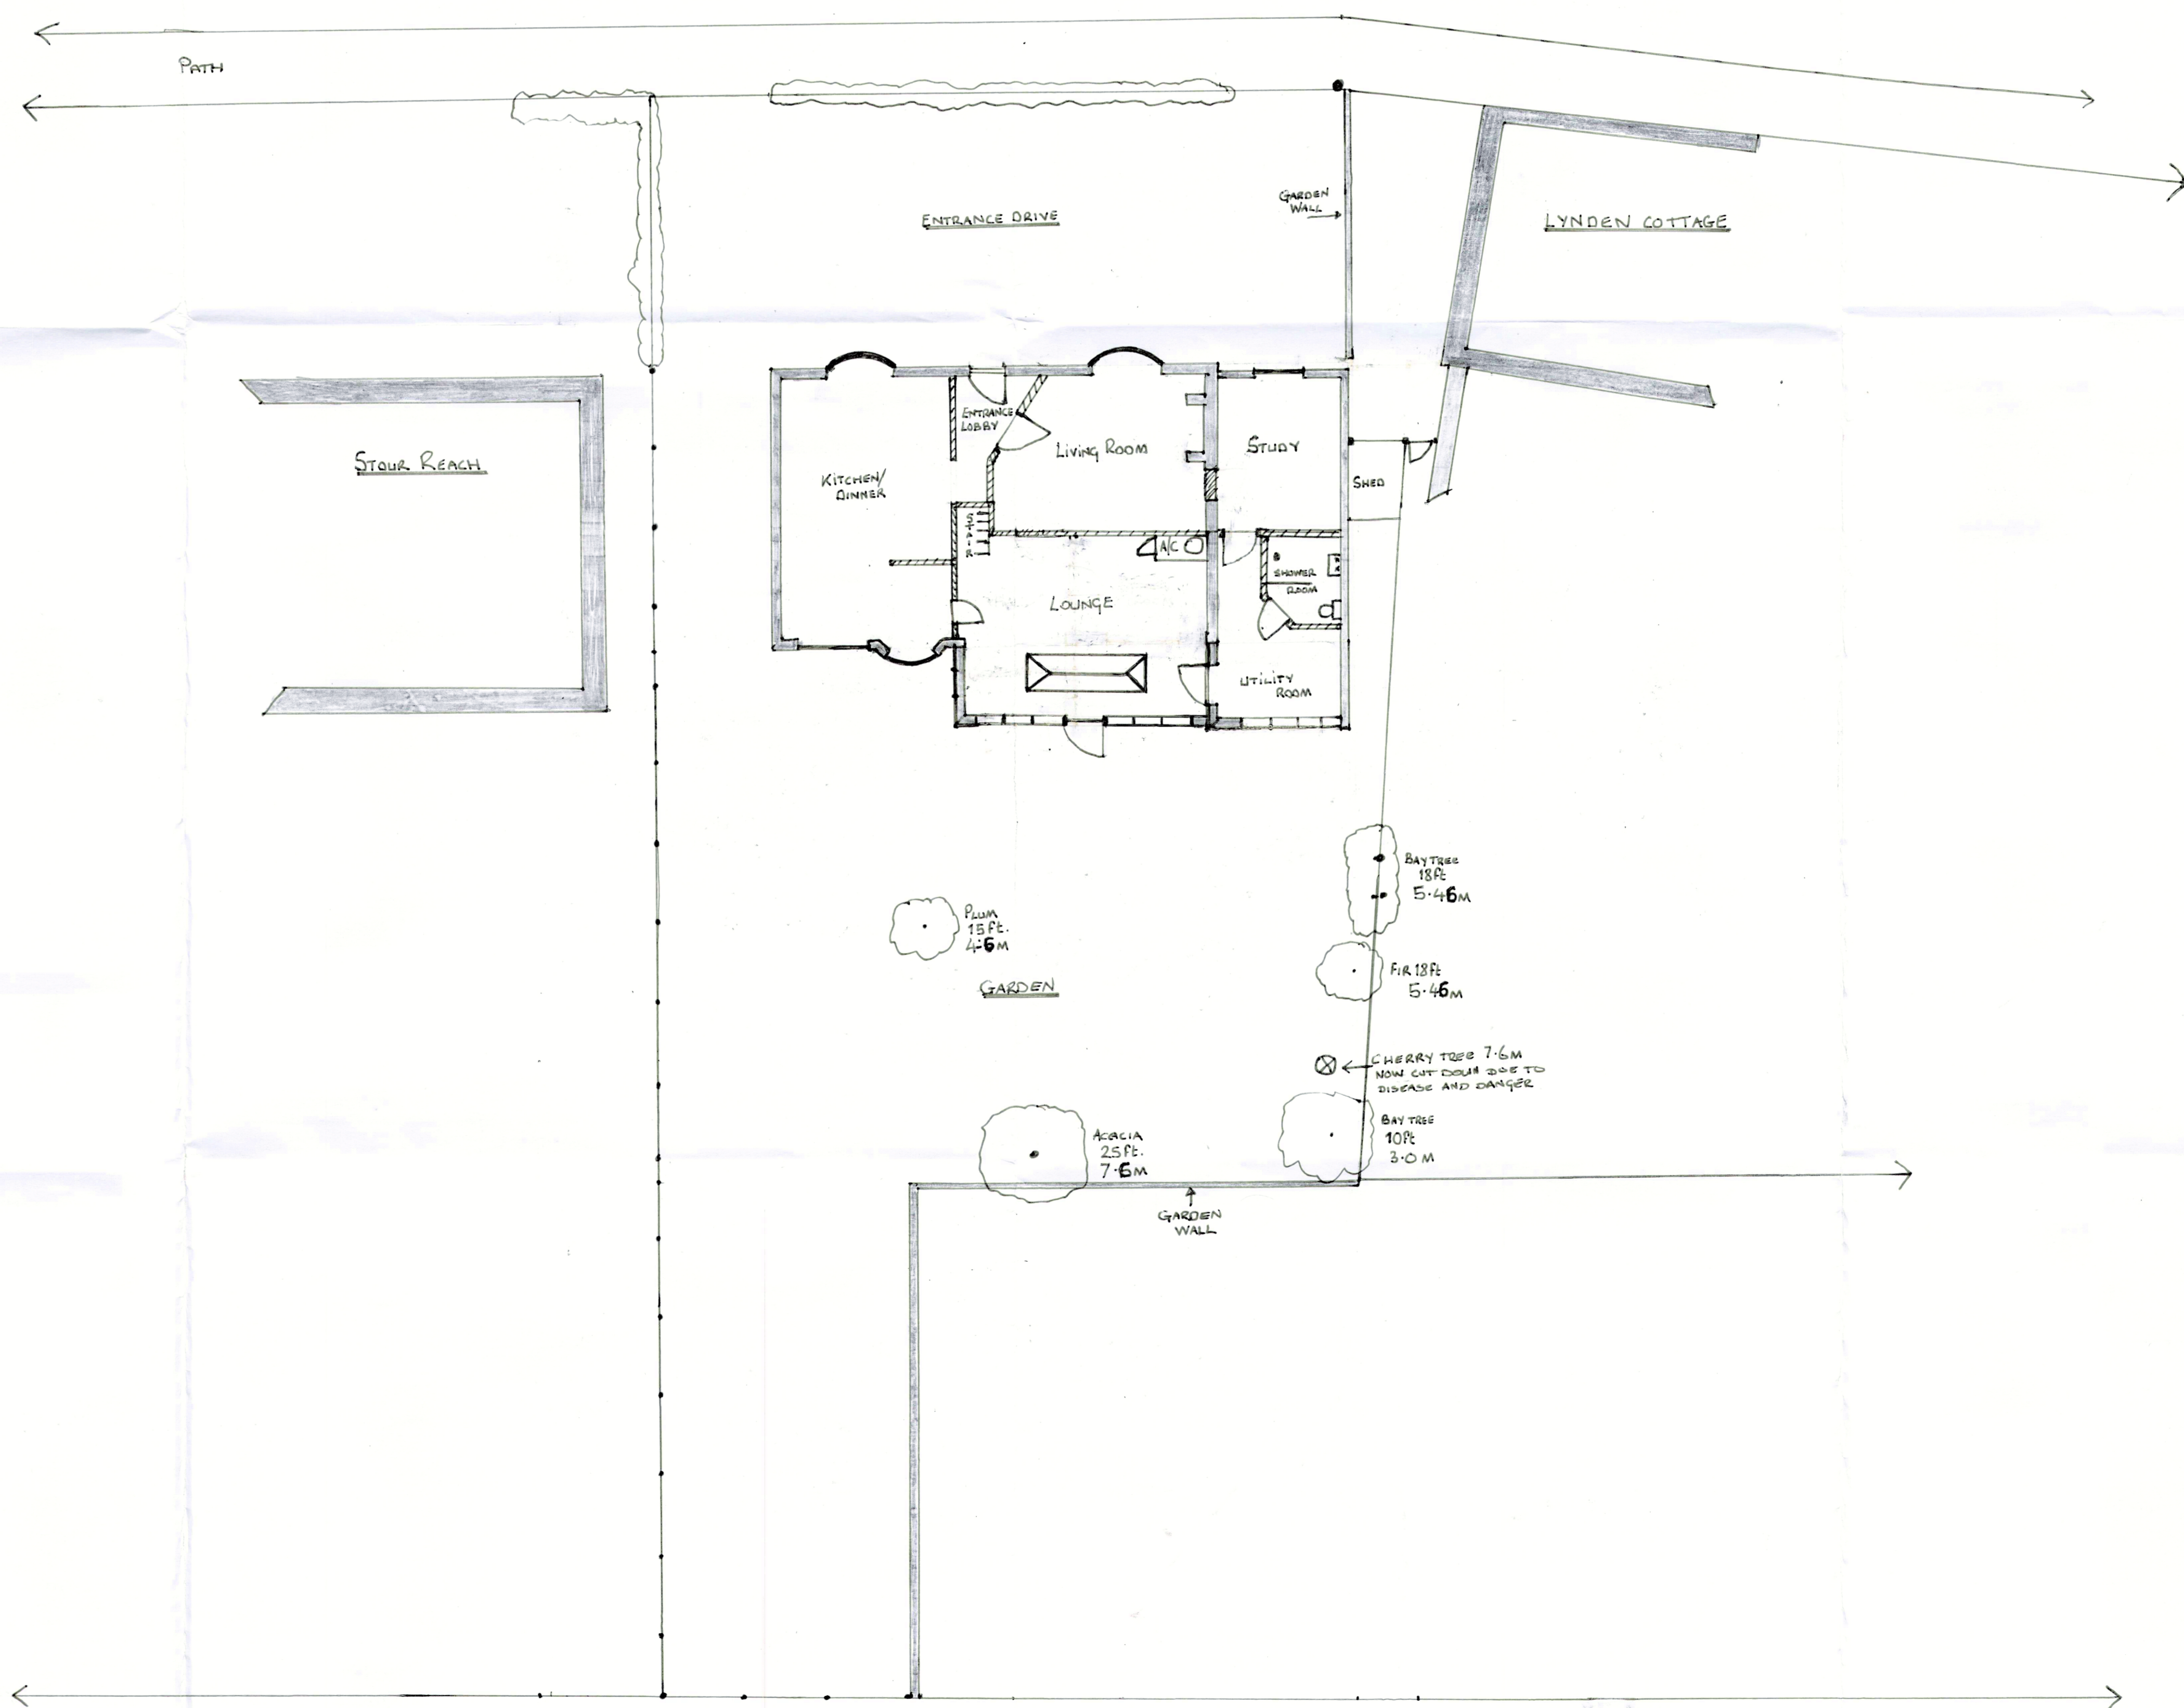

PROJECT:	REAR EXTENSION TO HALLAM COTTAGE BRADFELD ESSEX CO11 2US FOR MR & MRS McMAHON
DATE:	MAY 2021
SCALE:	1 : 100
DRAWING NUMBER:	00/004
DRAWING TITLE:	PROPOSED SITE PLAN & GROUND FLOOR PLAN