


THE STREET

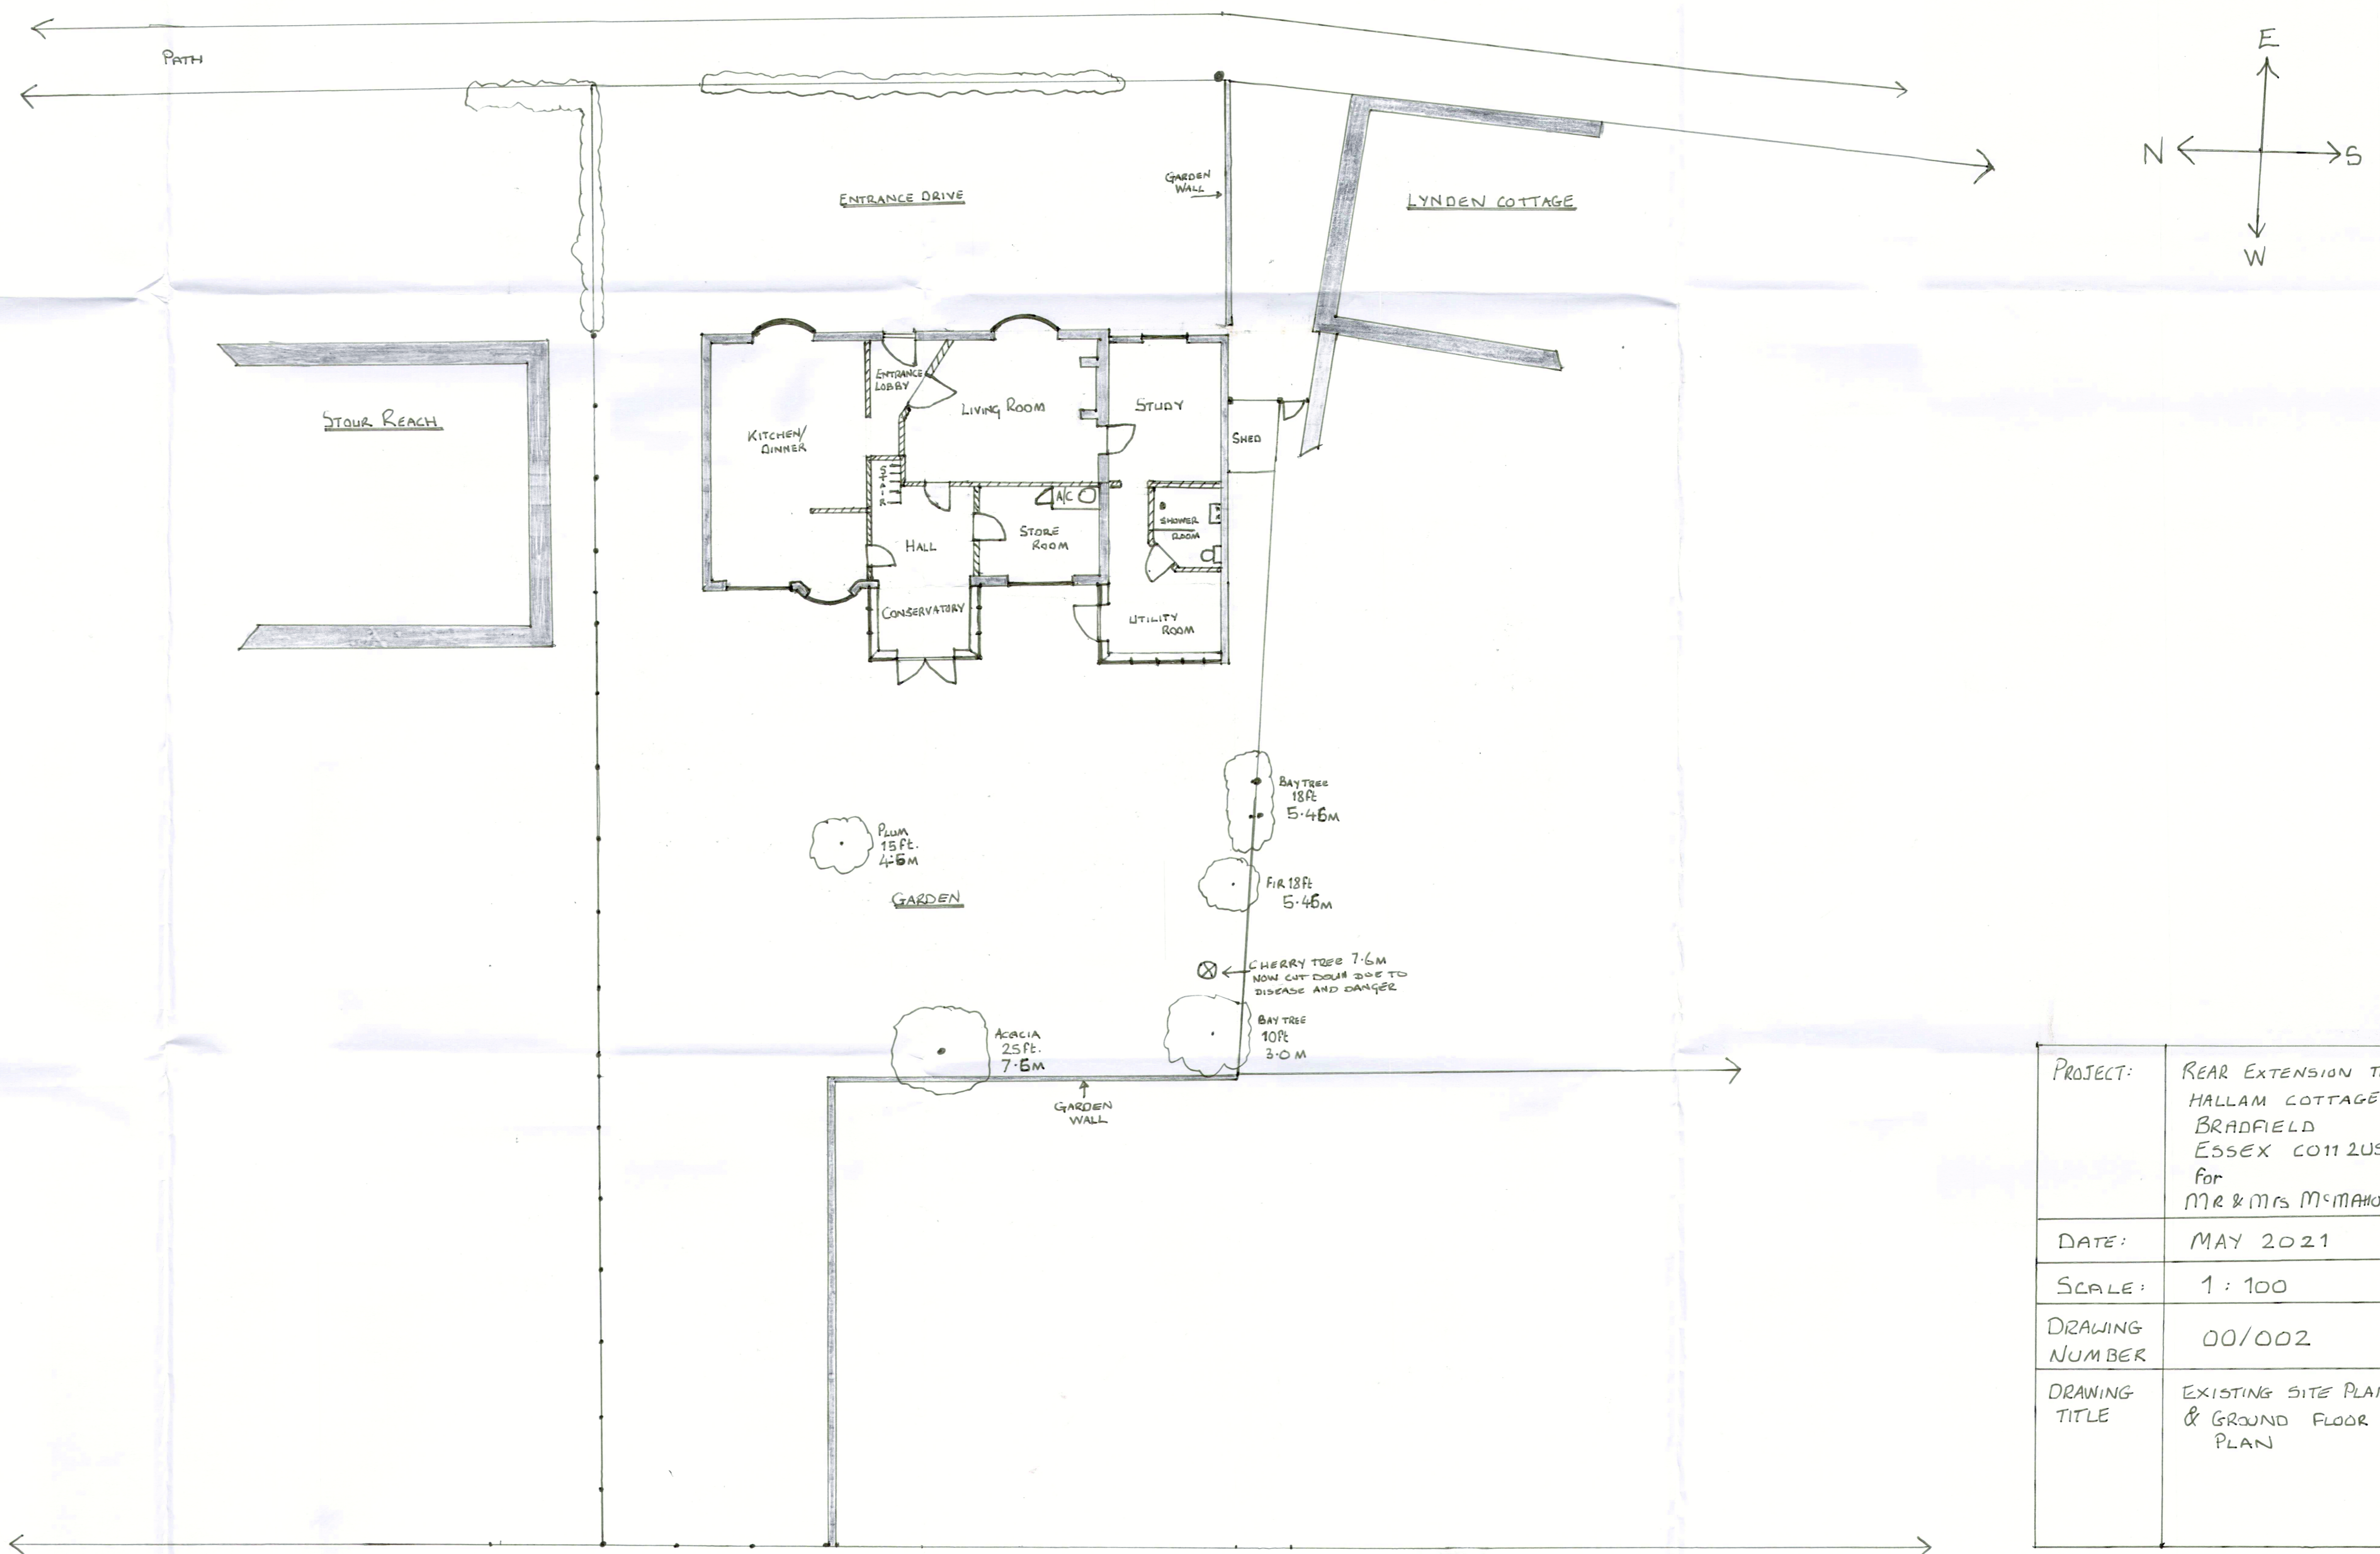

PROJECT:	REAR EXTENSION TO HALLAM COTTAGE BRADFELD ESSEX CO11 2US for MR & MRS MCMATHON
DATE:	MAY 2021
SCALE:	1 : 100
DRAWING NUMBER:	00/002
DRAWING TITLE:	EXISTING SITE PLAN & GROUND FLOOR PLAN