


NOTES:  
 Copyright Chetwoods (London) Limited. No implied licence exists.  
 Contractors must verify all dimensions on site before commencing any work or shop drawings. This drawing is not to be scaled. Use figured dimensions only.  
 Subject to statutory approvals and survey.  
 Building areas are liable to adjustment over the course of the design process due to the ongoing construction detailing developments.  
 Please note the information contained within this drawing is solely for the benefit of the employer and should not be relied upon by third parties.  
 The CDM hazard management procedures for the Chetwoods aspects of the design of this project are to be found on the "Chetwoods - Hazard Analysis and Design Risk Assessment" and/or drawings. The full project design team's comprehensive set of hazard management procedures are available from the Principle Designer appointed for the project.




BLOCK A  
 FIRST FLOOR PLAN 1:100

 


BLOCK B



BLOCK A  
 GROUND FLOOR PLAN 1:100

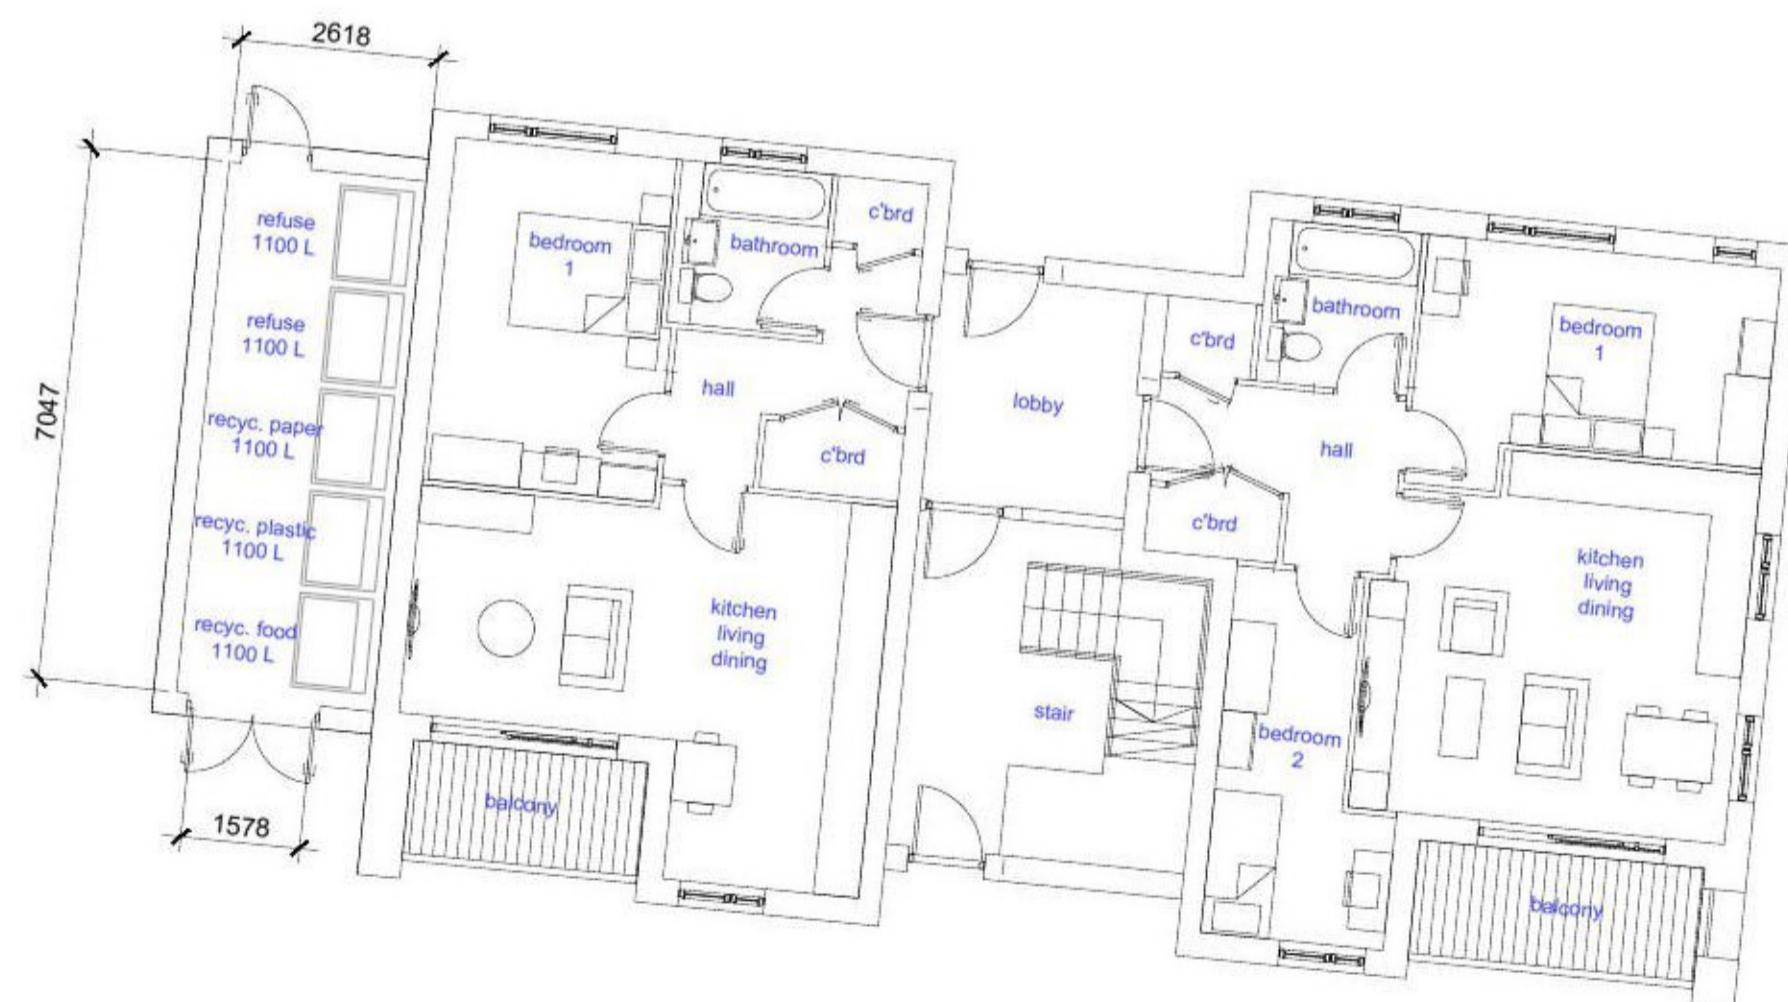

BLOCK B

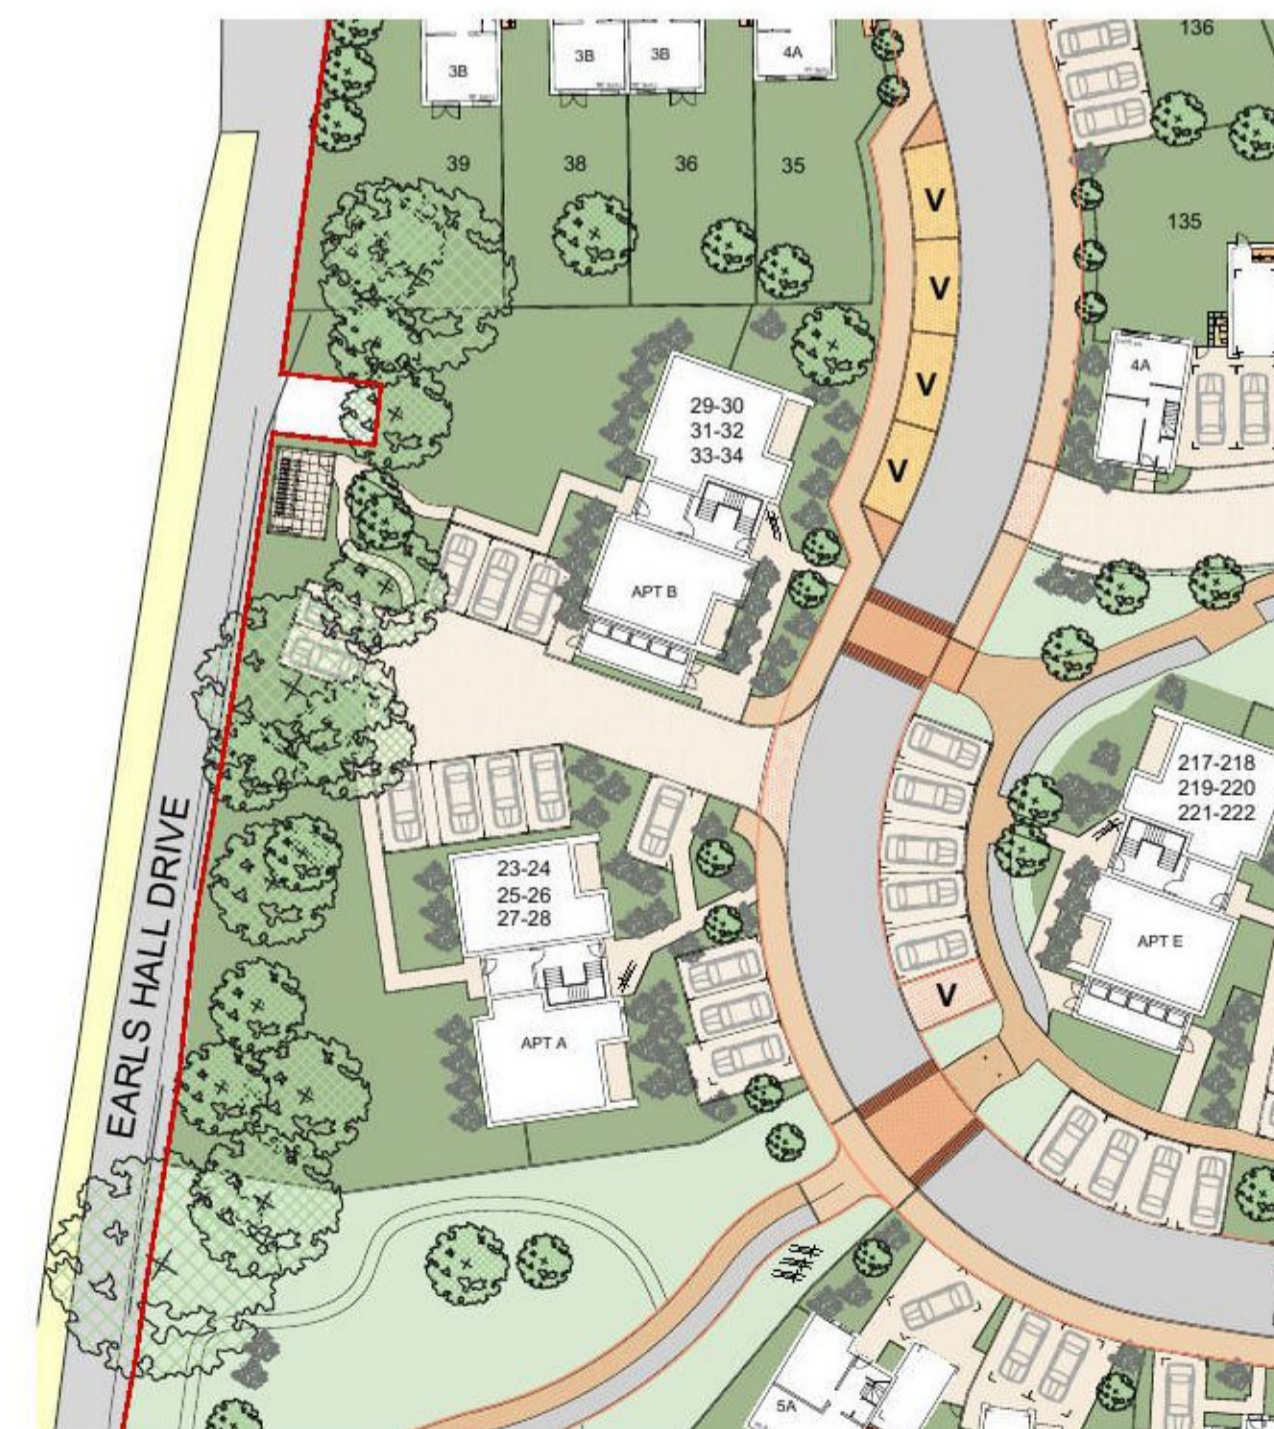

SITE PLAN - APARTMENT BLOCKS A & B 1:500

D - site plan updated in line with PL-1000 N 10.05.21 rh/dt  
 C - site plan updated to PL-1000 Rev L 26.02.21 rh/dt  
 B - dims to bin store added 25.11.19 dt  
 A - bin types and volume added 8.4.19 dt  
 A - plot plan updated in line with 4424 PL 1000 rev E



Rev Revision Description Date Author/Reviewer

PLANNING

12-13 Clerkenwell Green London EC1R 0DJ



Project  
 ST JOHNS NURSARY  
 CLACTON ON SEA

Client

Drawing Title  
 PROPOSED APARTMENT BLOCKS A&B  
 FLOOR PLANS sheet 1

Scale Size Drawn Checked Date

1:100 A1 dt dt 27.4.18

Project Originator Zone Level Type Rate Number Rev

4424 CA PL AAB-01D