



NOTES:  
 Copyright Chetwoods (London) Limited. No implied licence exists.  
 Contractors must verify all dimensions on site before commencing any work or shop drawings. This drawing is not to be scaled. Use figured dimensions only.  
 Subject to statutory approvals and survey.  
 Building areas are liable to adjustment over the course of the design process due to the ongoing construction detailing developments.  
 Please note the information contained within this drawing is solely for the benefit of the employer and should not be relied upon by third parties.  
 The CDM hazard management procedures for the Chetwoods aspects of the design of this project are to be found on the "Chetwoods - Hazard Analysis and Design Risk Assessment" and/or drawings. The full project design team's comprehensive set of hazard management procedures are available from the Principle Designer appointed for the project.



1:100 @A1

 

KEY

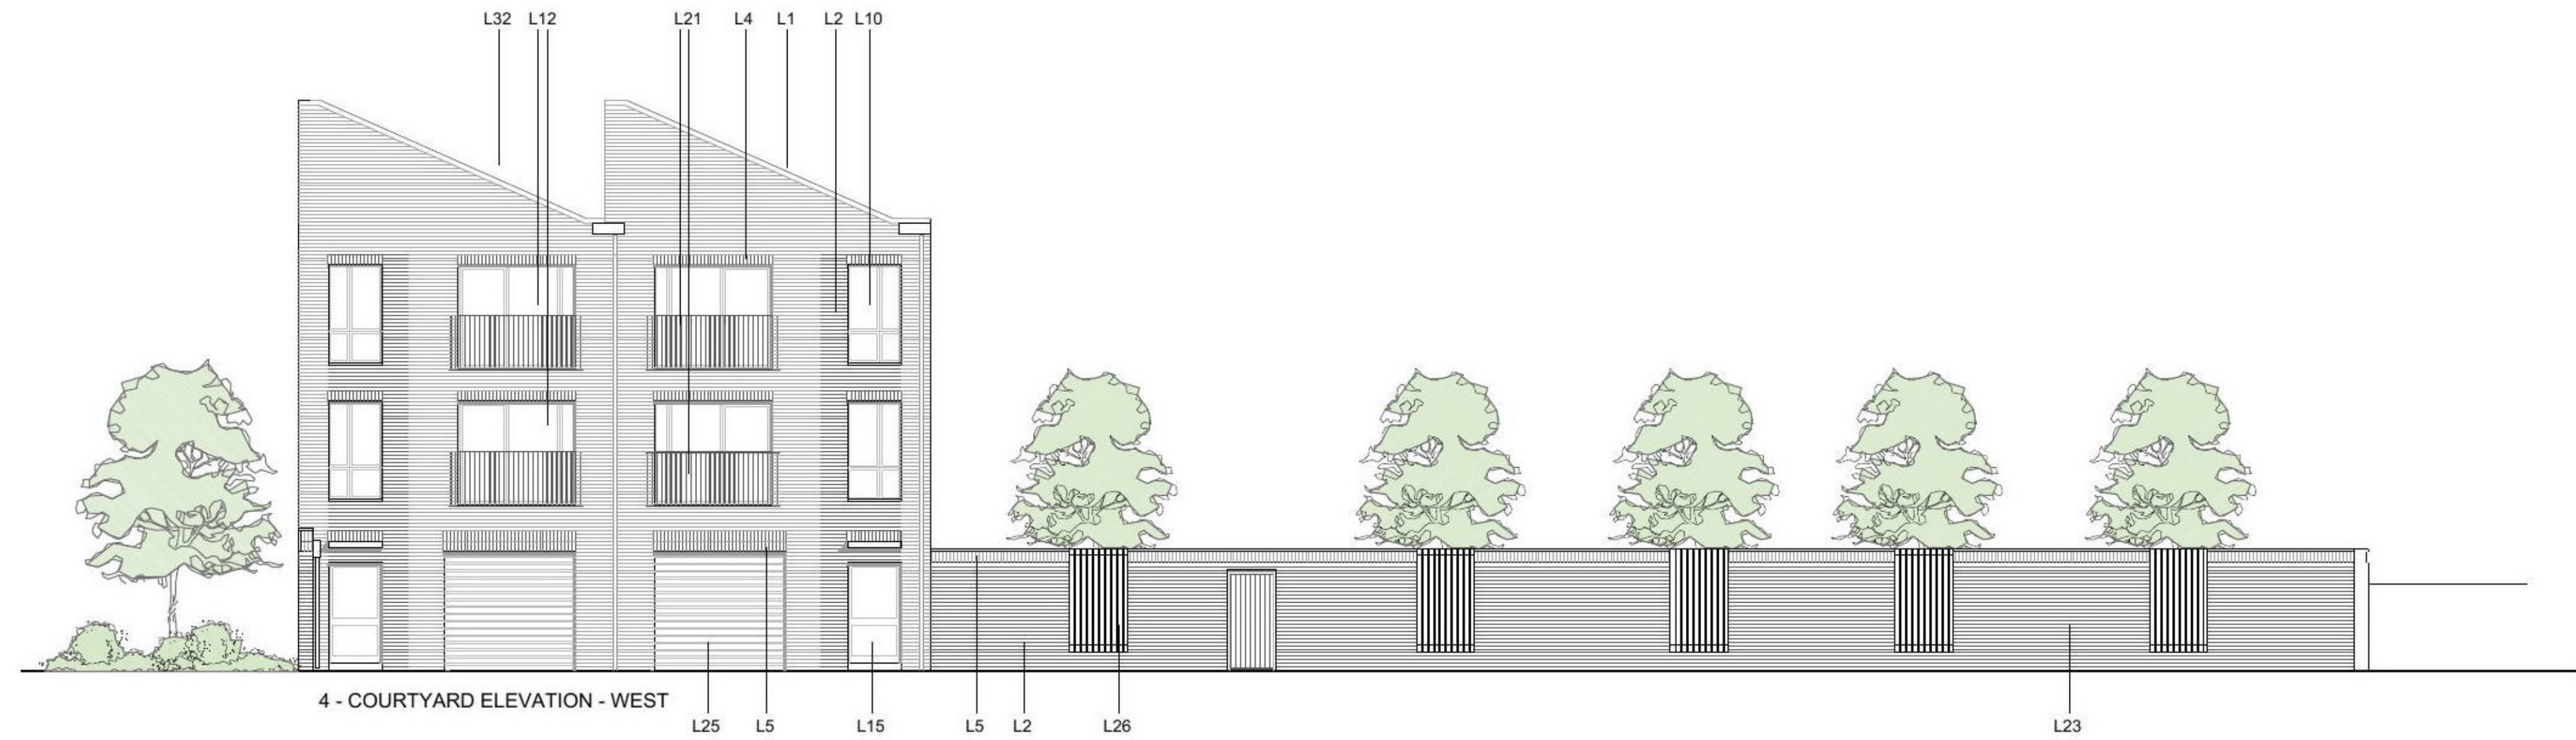

4 - COURTYARD ELEVATION - WEST



5 - FRONT STREET ELEVATION - EAST



6 - SIDE ELEVATION - SOUTH

B - updated in line with site plan PL 1000 rev N 10.05.21 dt  
 A - east car park wall revised 8.4.19 dt



Rev Revision Description Date Author/Reviewer

PLANNING

12-13 Clerkenwell Green London EC1R 0DJ



Project  
 ST JOHNS NURSARY  
 CLACTON ON SEA

Client

Drawing Title  
 PROPOSED COMMERCIAL / LIVE-WORK UNITS  
 ELEVATIONS SHEET 2

Scale Size Drawn Checked Date  
 1:100 A1 dt dt 20.4.18

Project Originator Zone Level Type Role Number Rev  
 4424 CA PL LW-04 B