




Front Elevation

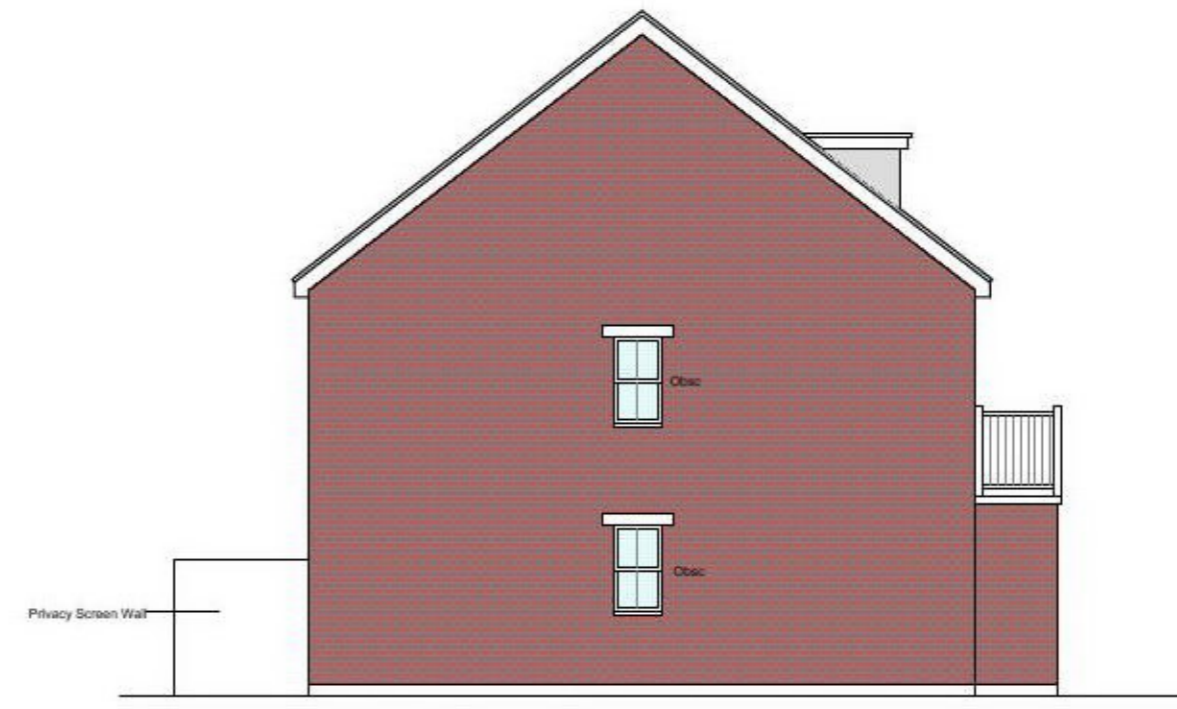


Side Elevation



Rear Elevation



Side Elevation

 

Rev	Date	Description
G	01.04.2021	Amended for comment
F	13.01.2021	Final 5 removed
E	12.10.2020	Balconies made bigger
D	20.08.2020	Amended for comment
C	03.08.2020	Amended for comment
B	17.07.2020	Amended for comment
A	21.05.2020	Amended for comment

<ul style="list-style-type: none"> All drawings are copyright Report all discrepancies to project administrator Do not scale drawing for construction purposes All dimensions to be checked on site. 			
Ian Sullivan Architecture Ltd 101 Victoria Road, Swindon, Wiltshire SN1 3BD.			
Project Title: Land adjacent to 206 Wellesley Road Clacton-On-Sea			
Drawing No: 2683	Drawing No: 156	Rev: G	
Client: Mr M. O'Brien	Scale: 1 : 100 @ A2	Drawn: CE	Date: Jan 2020