


Notes:

Any inaccuracies or errors to be reported to the architect/surveyor immediately and prior to any work commencing.

All dimensions to be verified on site. All work to comply with British Standards Code of practice.

All external surfaces and materials to match existing.

This drawing and all information provided within it is the copyright of URBAN PLANNING PRACTICE and reproduction without prior consent is strictly forbidden.

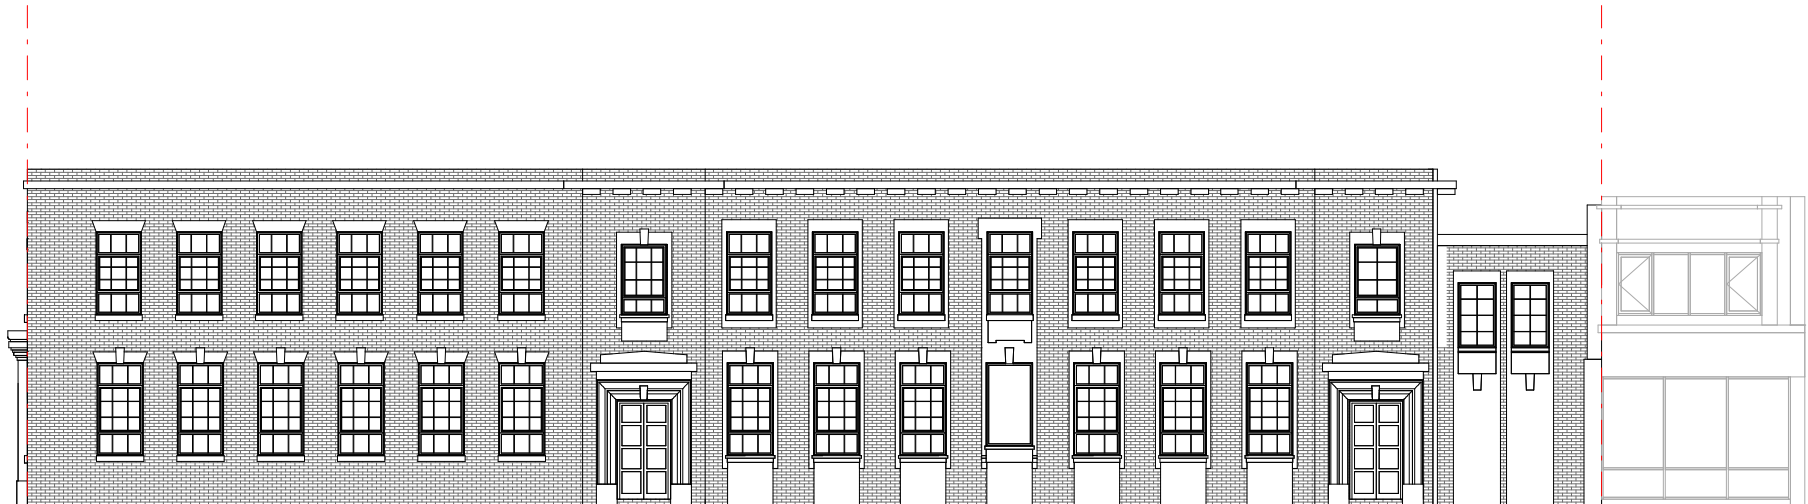

Client

Joel Frankel

Project Address

Former Post Office, 61 High Street,
Clacton-On-Sea, CO15 1NP

Dwg No

061HS-A-00-001

Drawing

Existing North Elevation

Rev

Date

06/07/2021
13:00:56

Scale

1 : 200

