


SITE PLAN -
Scale 1:1000



SITE PLAN -
Scale 1:500

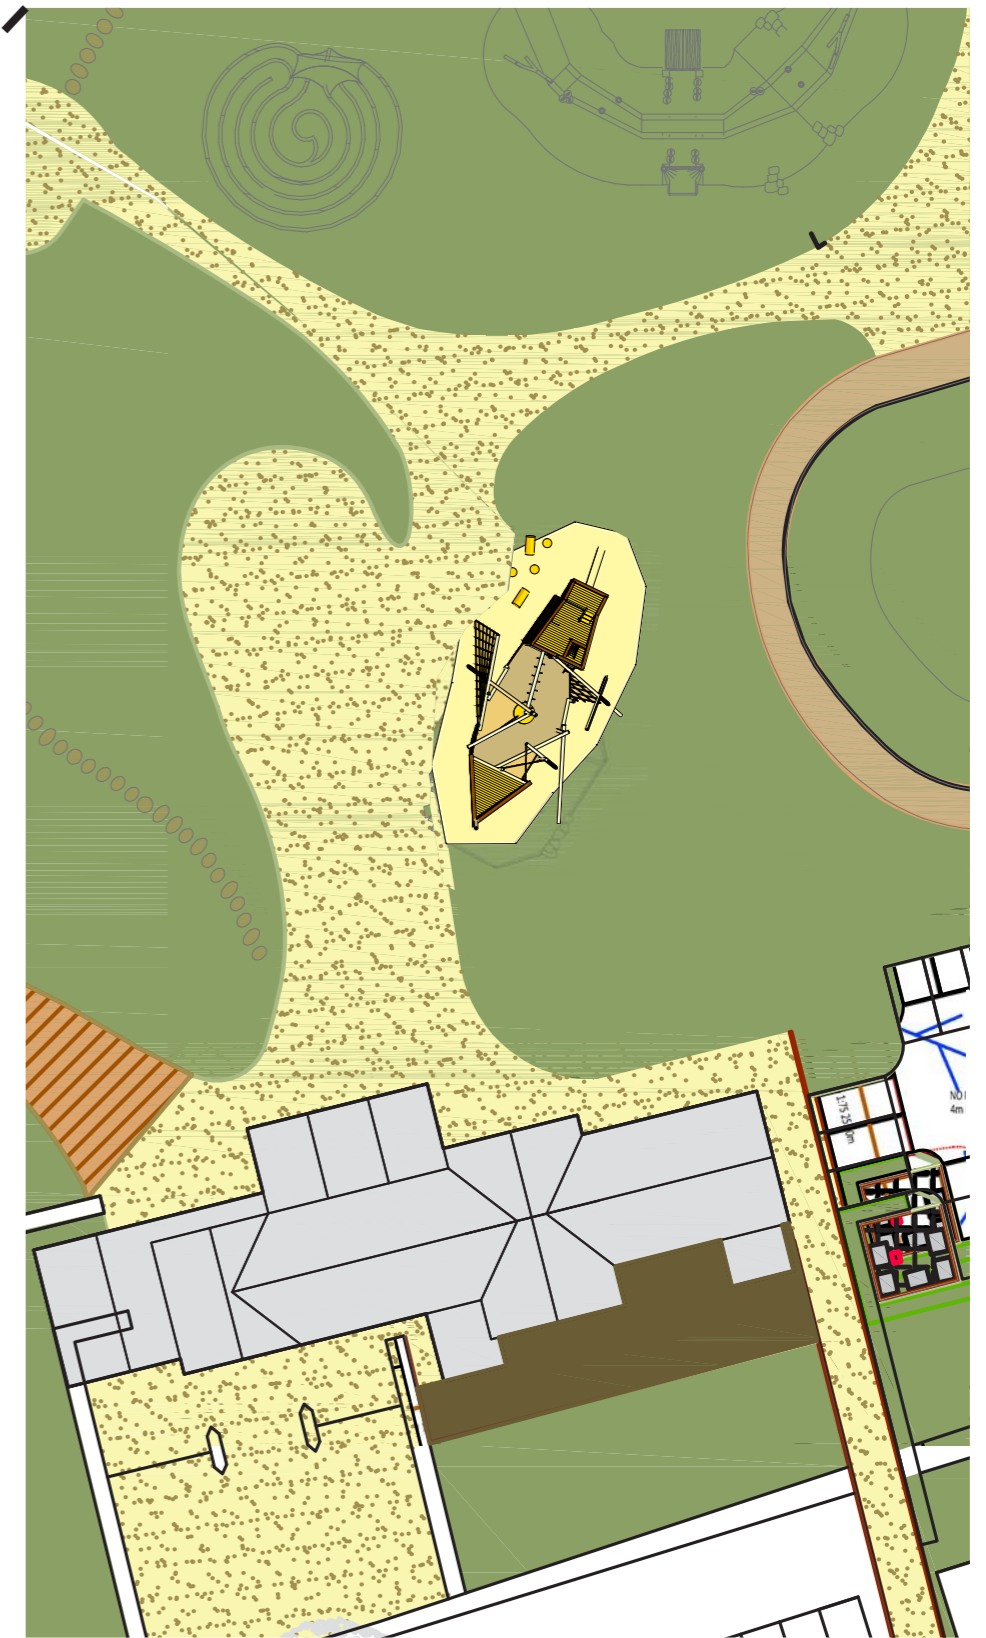

ROUND WOOD DESIGN

PROJECT
WYVERNWOOD

DRAWING TITLE Galleon Site plan

DRAWING NO. WYV-01-03-02

DRAWN BY ST/TR

DATE 10.06.2021

REVISION 02

All dimensions in metres unless
otherwise stated.
Scale at A3

A 03