



This document and its design content is copyright ©. It shall be read in conjunction with all other associated project information including models, specifications, schedules and related consultants documents. Do not scale from documents. All dimensions to be checked on site. Immediately report any discrepancies, errors or omissions on this document to the Originator. If in doubt ASK.

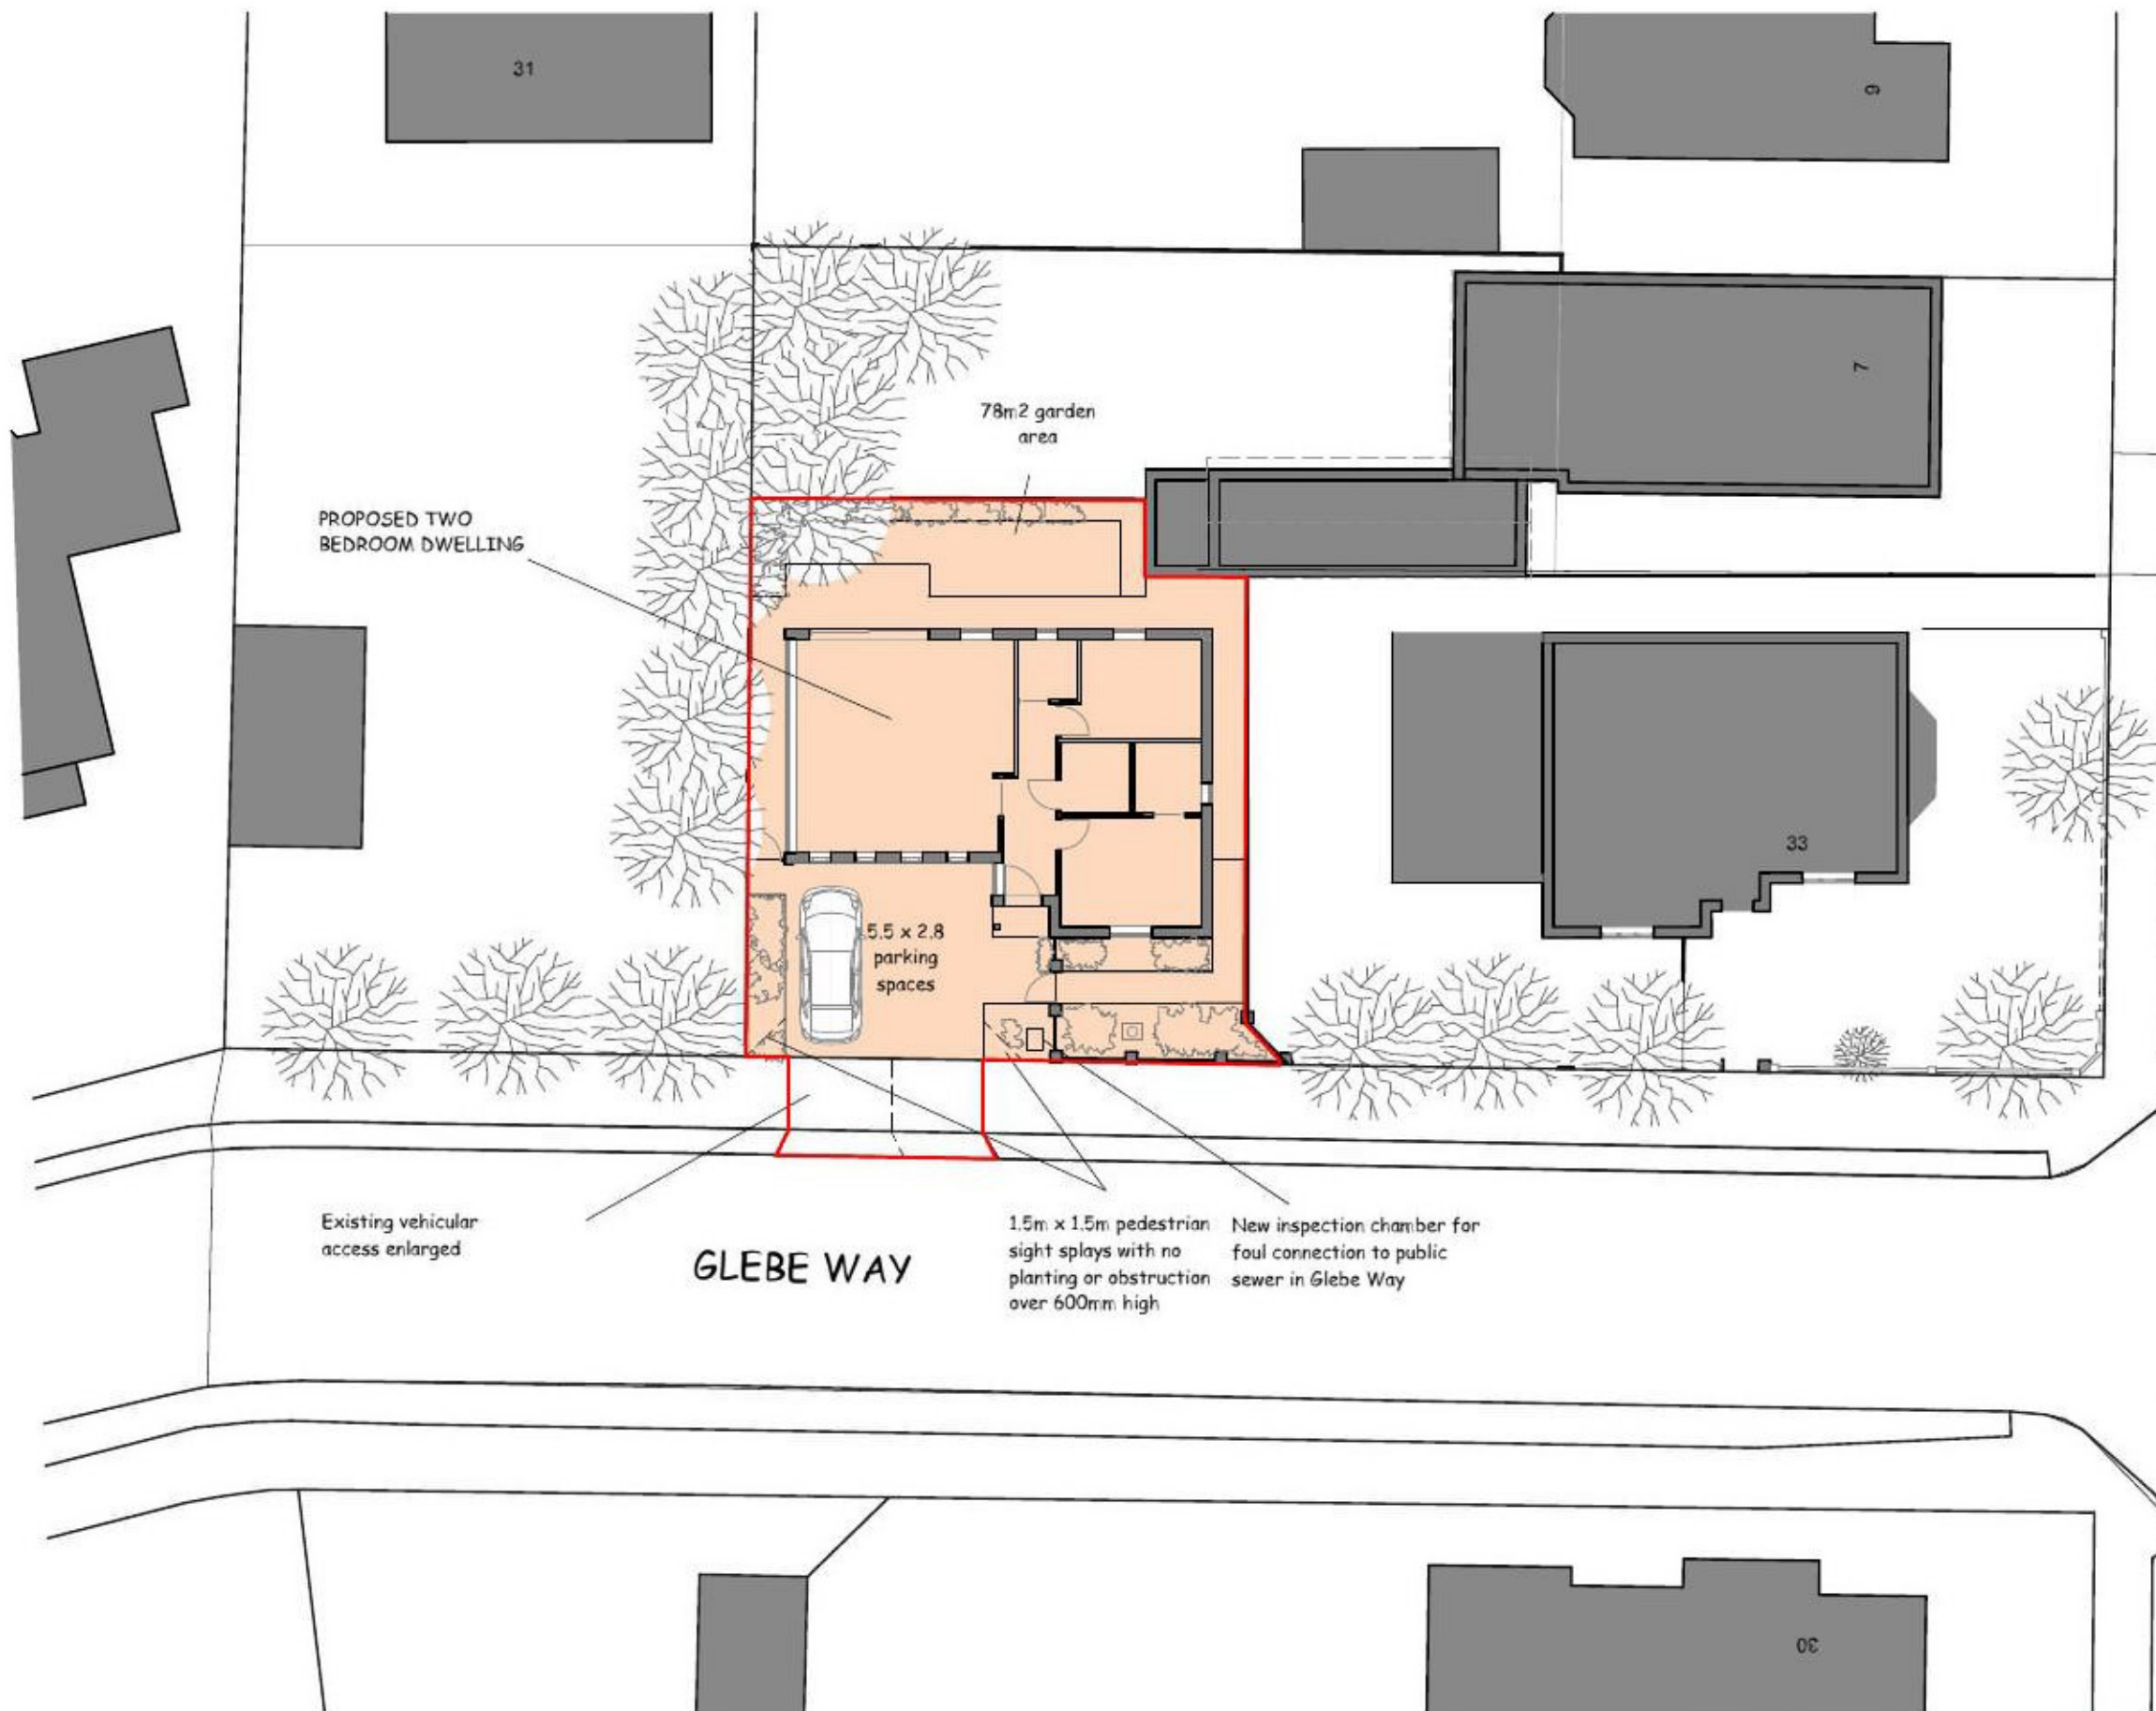

job PROPOSED RESIDENTIAL DWELLING TO REAR OF 33 GLEBE WAY, FRINTON ON SEA, ESSEX FOR MR AND MRS D BARRETT				title BUNGALOW SCHEME PROPOSED SITE PLAN		scales @ A3 1:200	job no. 2475	drawing no. 27	 <i>design & development consultancy</i> Herringbone, Harold Way, Frinton on Sea, Essex, CO13 9BA Telephone [REDACTED] Website www.designdevelopment.co.uk Copyright © Design and Development Consultancy
A	21/07/2021	Red line boundary revised.	IDS			date JUNE 2021	drawn IDS	revision A	
RevID	Date	Layout Comment	Approved by						