



FEATHER EDGED TIMBER BOARDING



FRONT

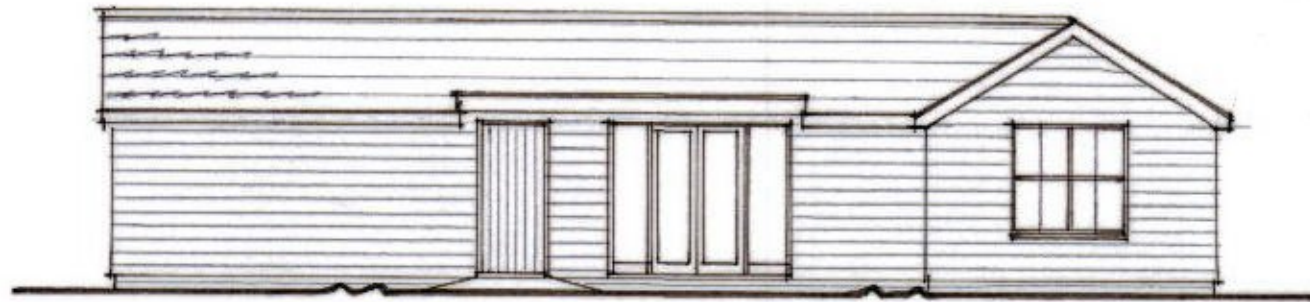


PROPOSED WEST ELEVATION

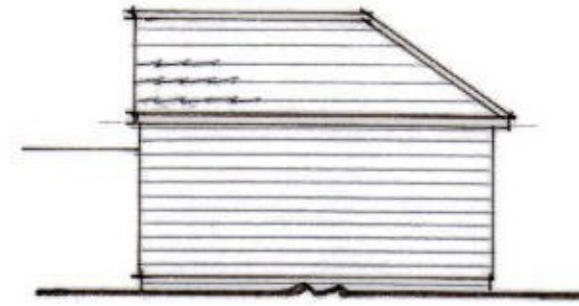

SOUTH



PROPOSED EAST ELEVATION

 


garden



OUTBUILDING TO BE RE-BUILT ON EXISTING FOOTPRINT EXACTLY

EXISTING FENCE


EXISTING WALL

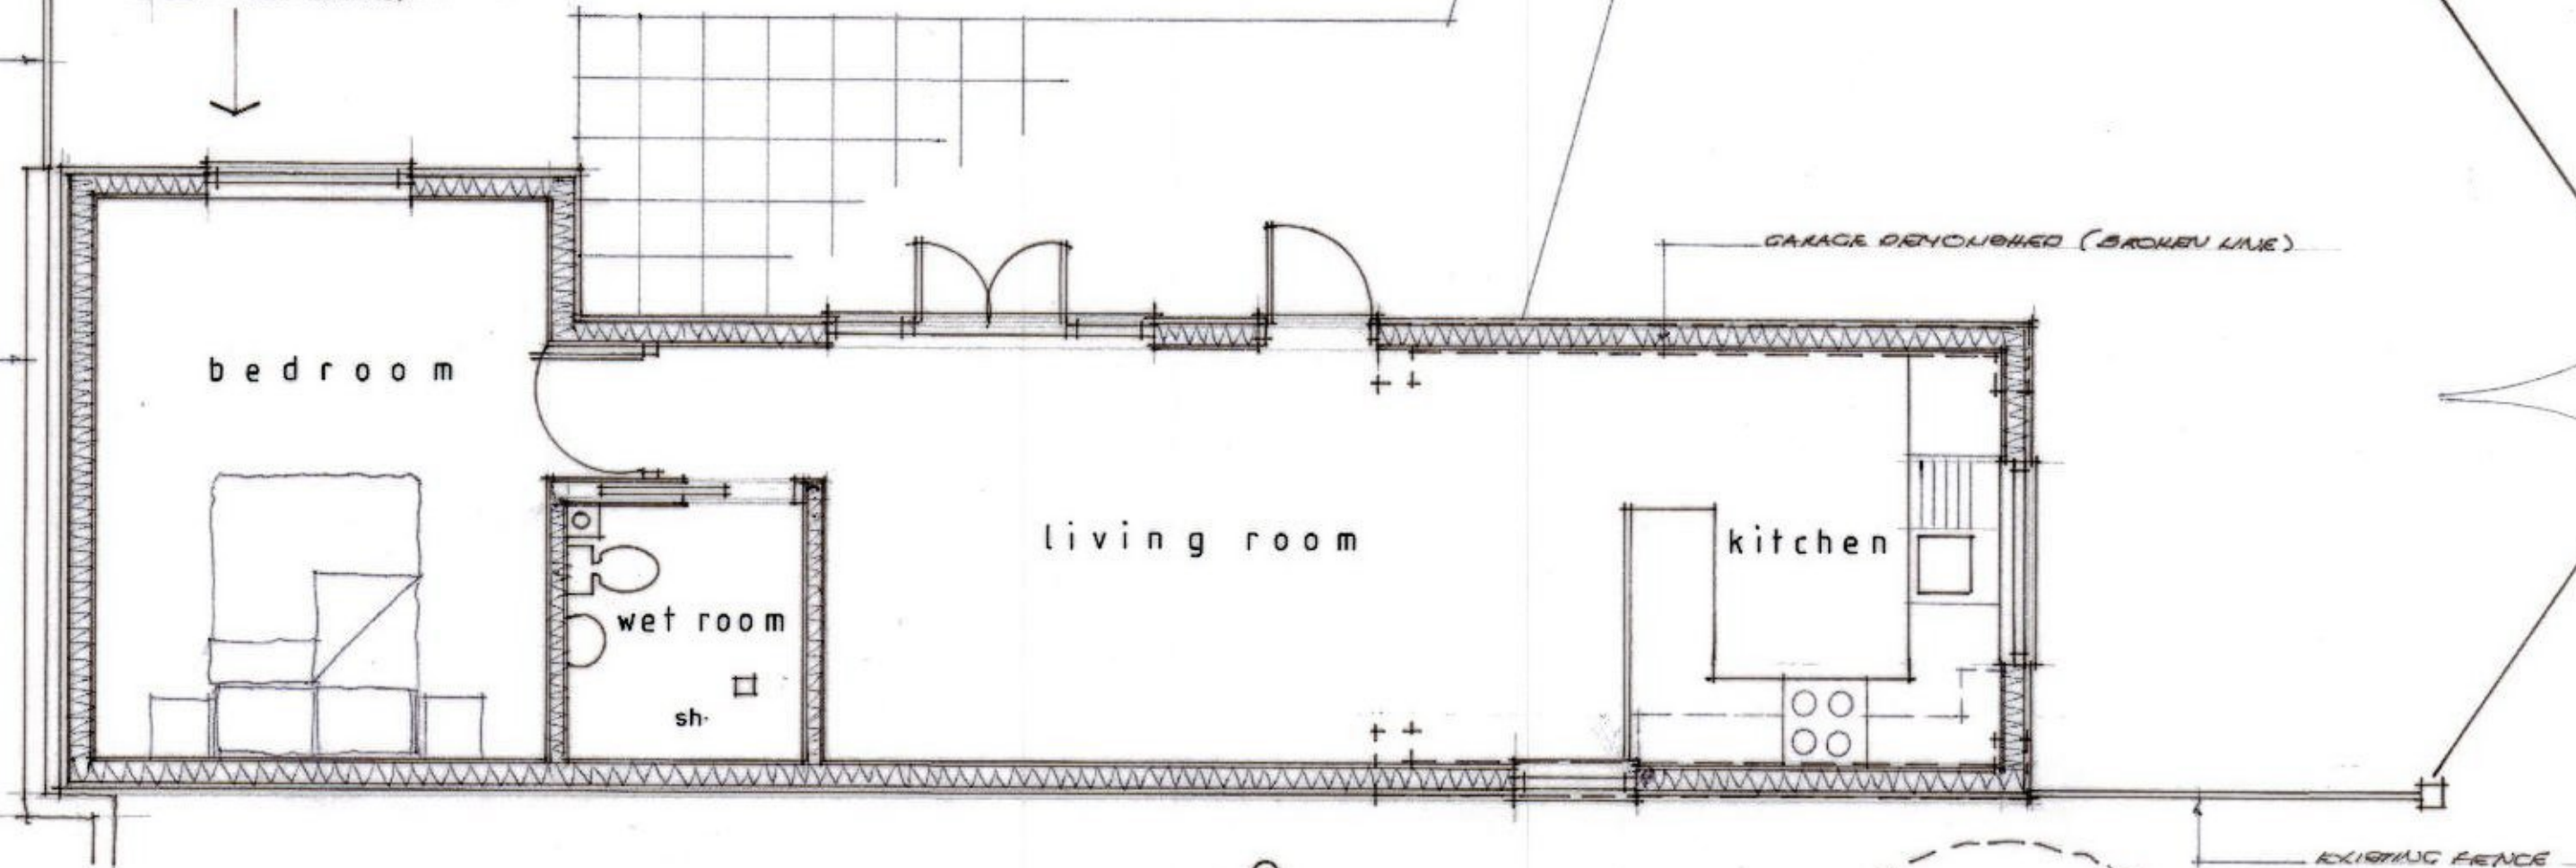

PROPOSED FLOOR PLAN

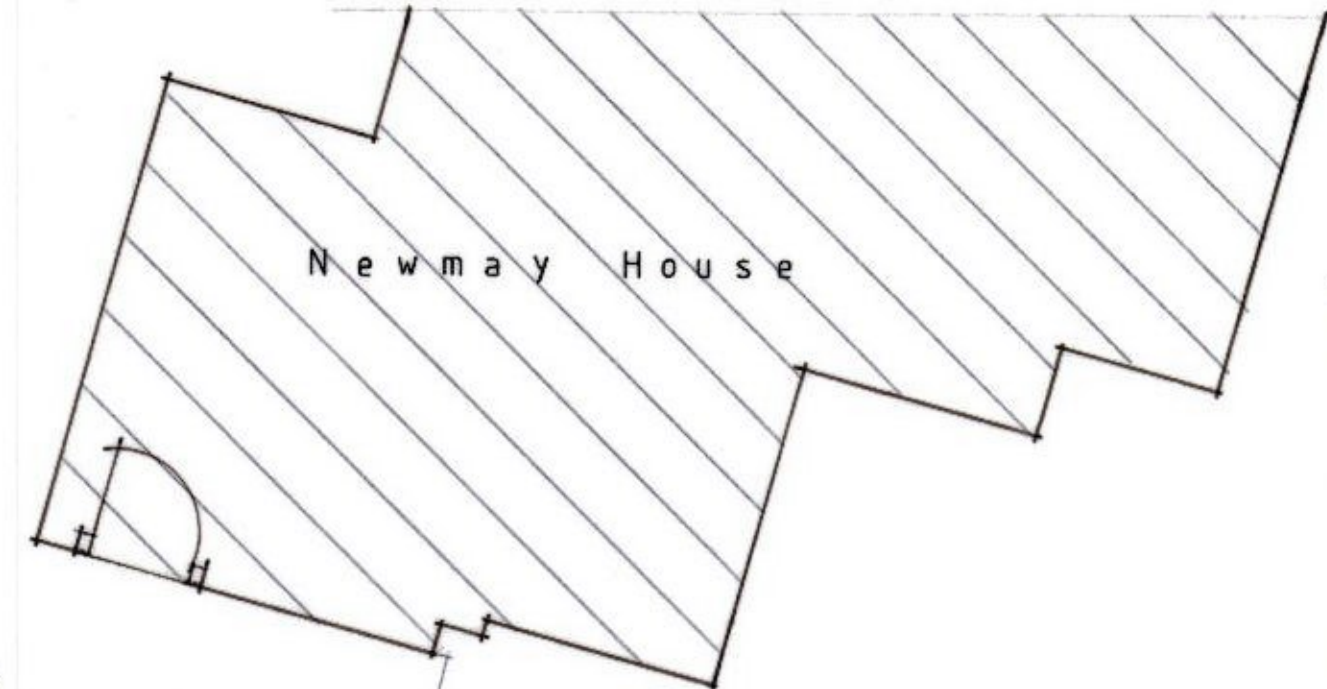 

Newmay House

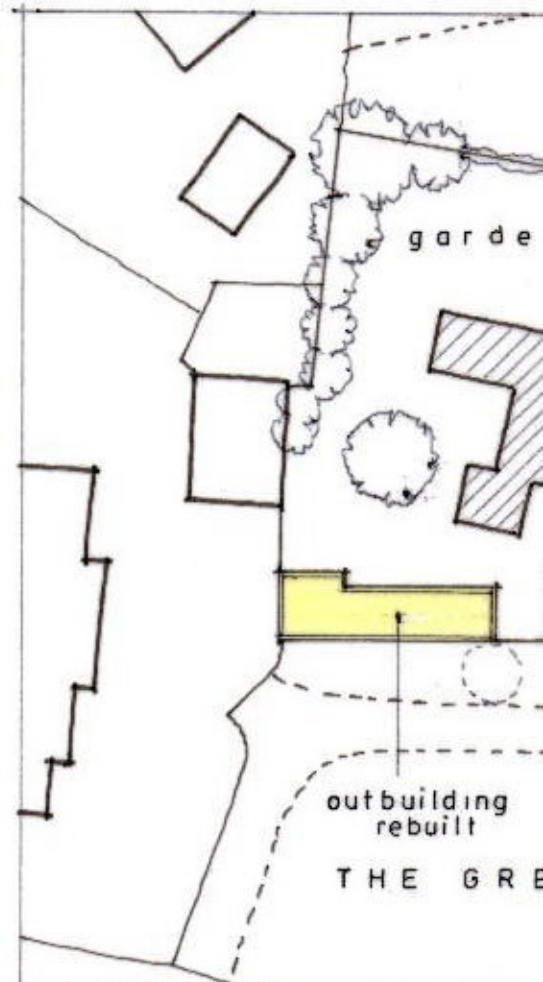

BLOCK PLAN

DESCRIPTION	RE-CONSTRUCTION OF O
PROPERTY	OUTBUILDING AT NE
	WEELEY ROAD GREA
FOR	MRS. C. APLIN
SCALE	1:50 1:100
DATE	JULY 2021
DRAWING NO.	NH / GB / 4
BENTLEY HOUSE, FORGE LANE, GREAT BENTLEY, O	

THIS PLAN MUST NOT BE COPIED WITHOUT THE PERMISSION OF CHRIS MORRIS DESIGN LTD. FIGURED DIMENSIONS TO BE READ IN PREFERENCE TO SCALED, AND MUST BE CHECKED ON SITE. NO WORK SHOULD COMMENCE ON SITE UNTIL ALL NECESSARY L.A. APPROVALS HAVE BEEN RECEIVED.

