

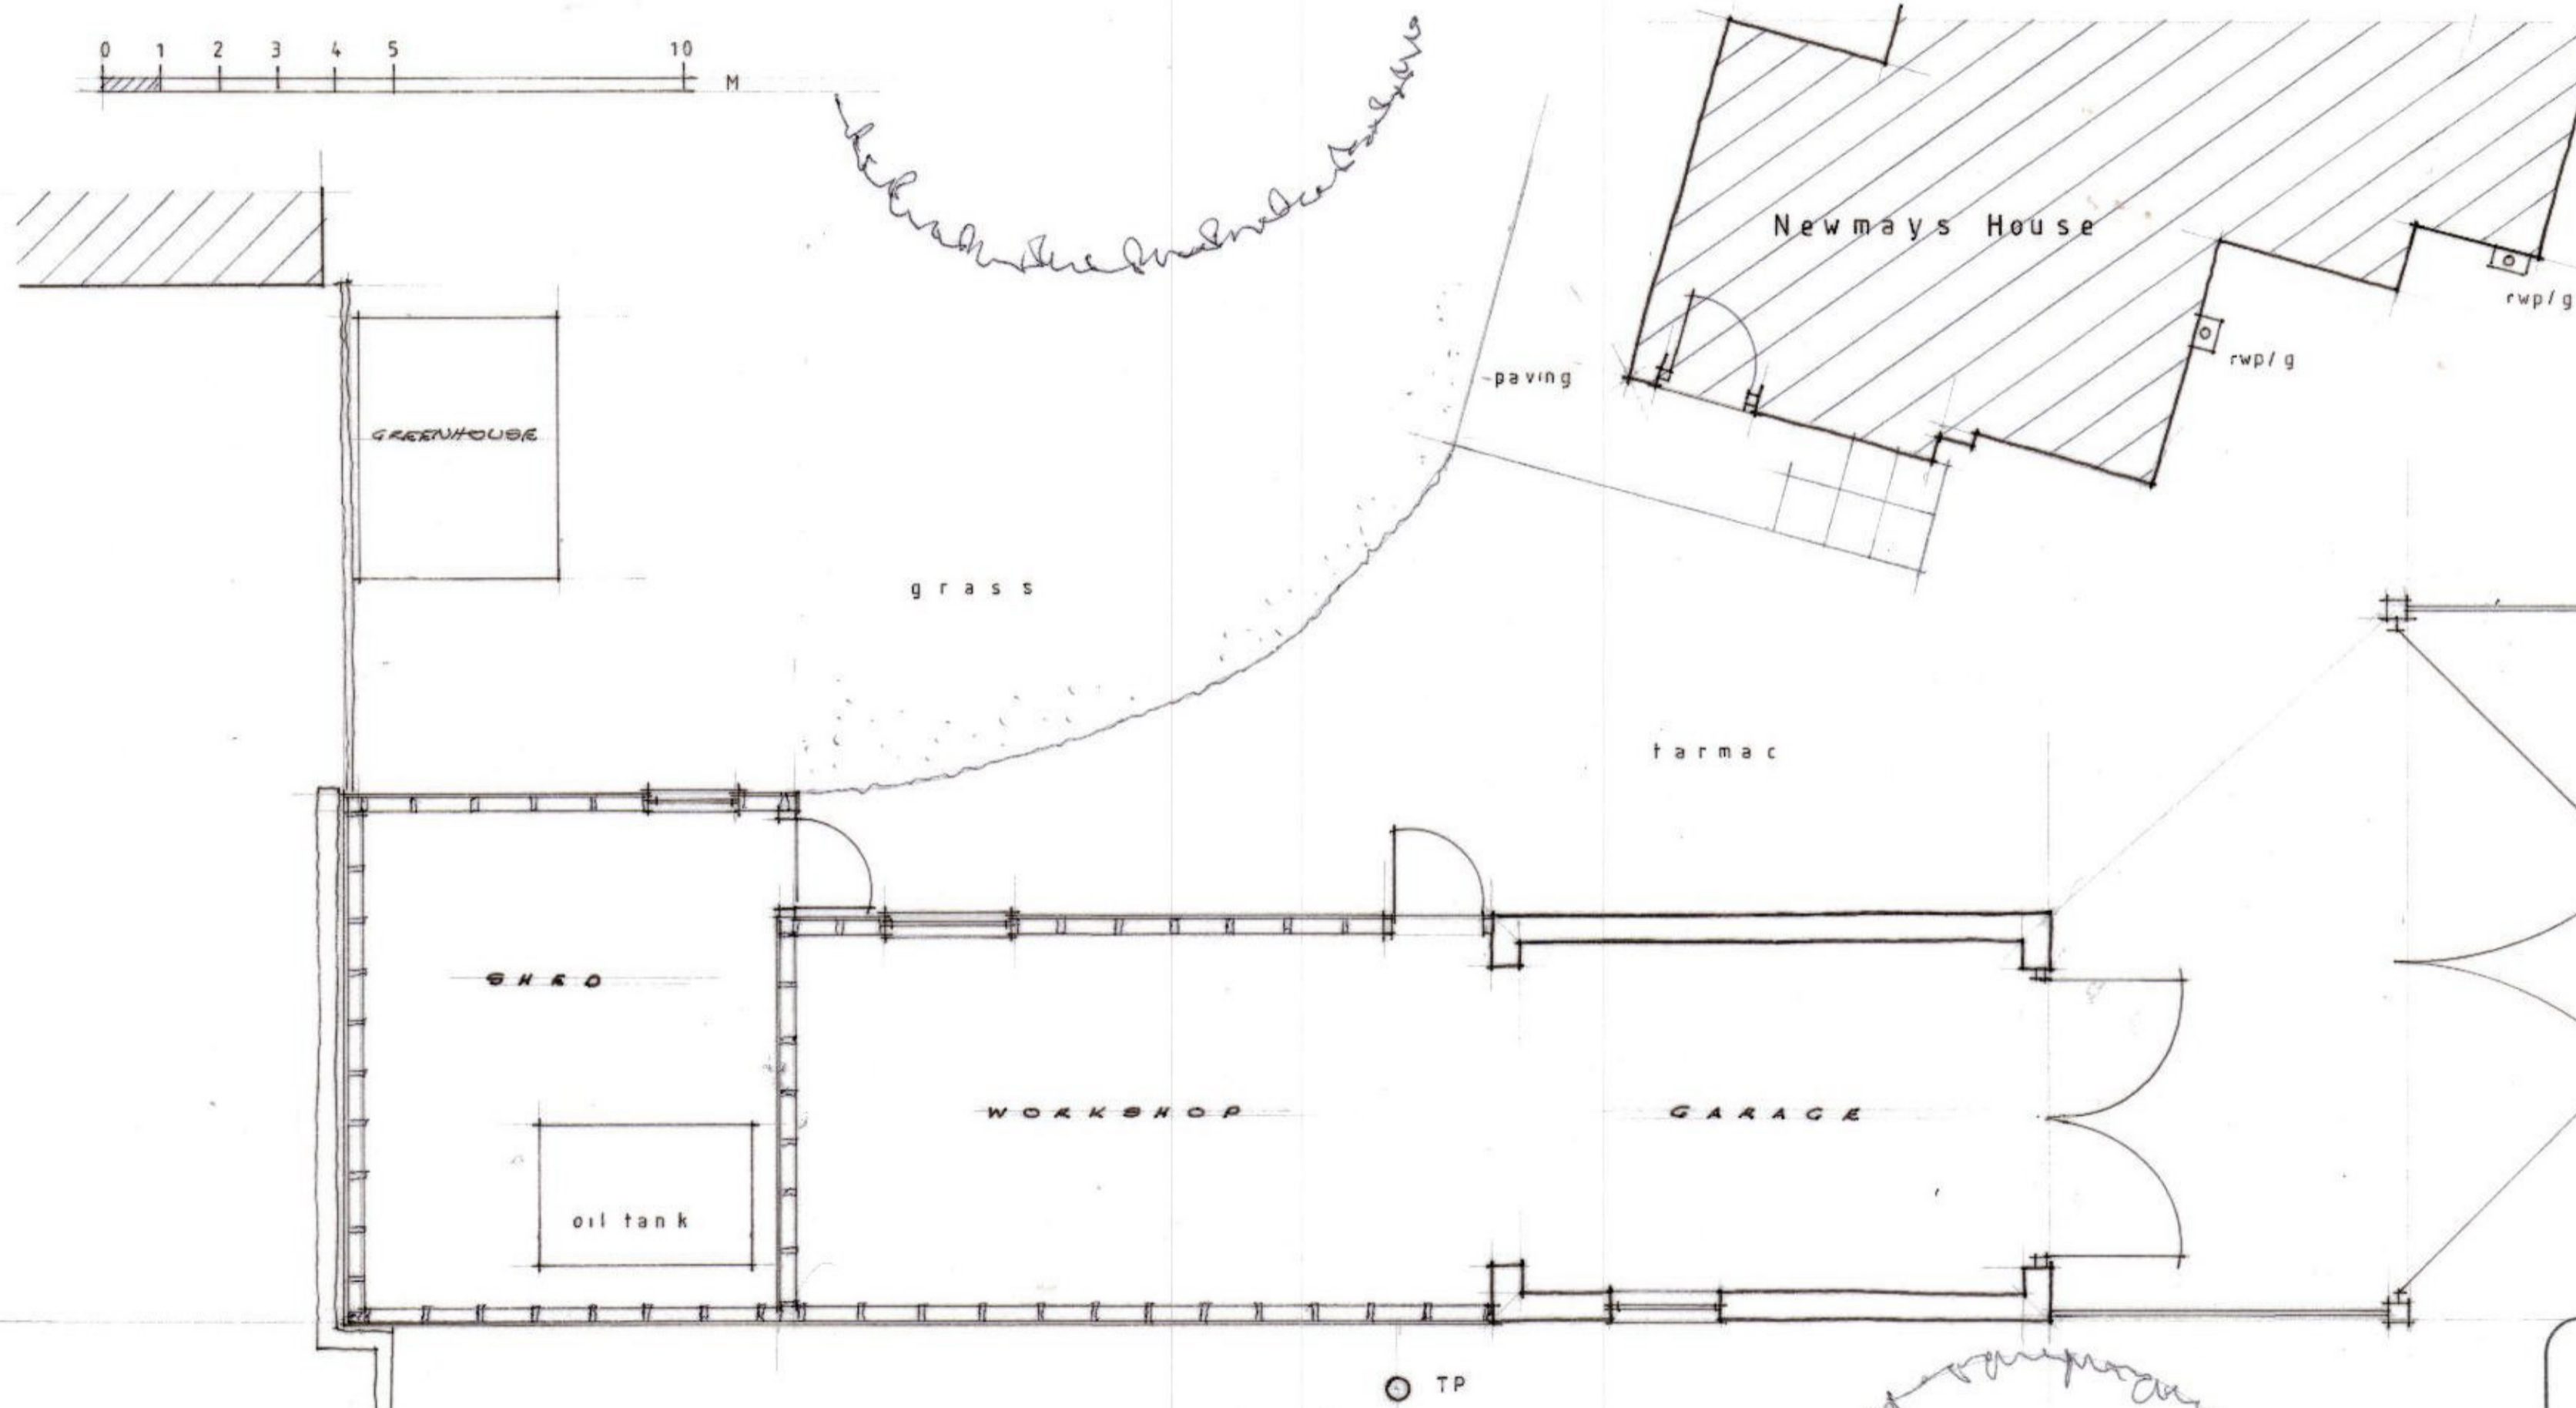




FRONT WEST ELEVATION SOUTH EAST ELEVATION 1:100

 

LOCATION PLAN 1:1250

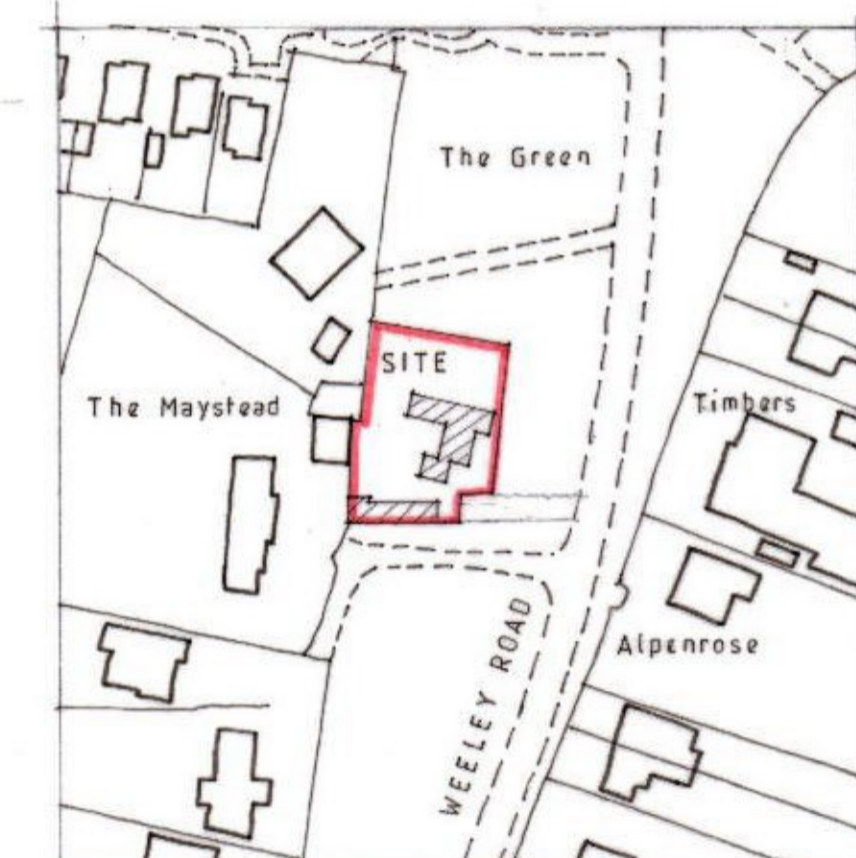

EXISTING FLOOR PLAN 1:50

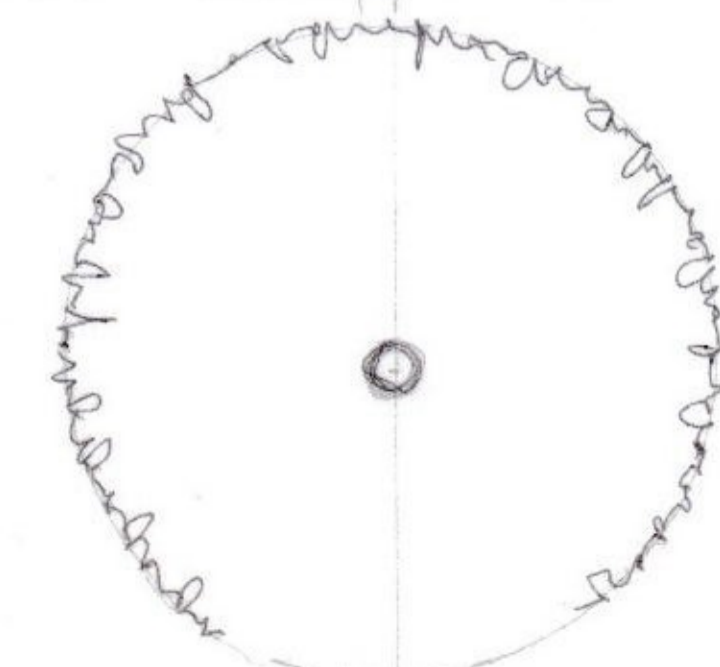 

DESCRIPTION		EXISTING PLAN & ELEVATIONS	
PROPERTY		OUTBUILDING AT NEWMAY HOUSE WEELEY ROAD GREAT BENTLEY	
FOR		MRS. C. APLIN	
SCALE	1:50	1:100	CHRIS MORRIS DESIGN LTD
DATE	AUG 2020		
DRAWING NO.	N'H / GB / 1		
BENTLEY HOUSE, FORGE LANE, GREAT BENTLEY, COLCHESTER, ESSEX, CO7 8GD			