



PART SOUTH ELEVATION

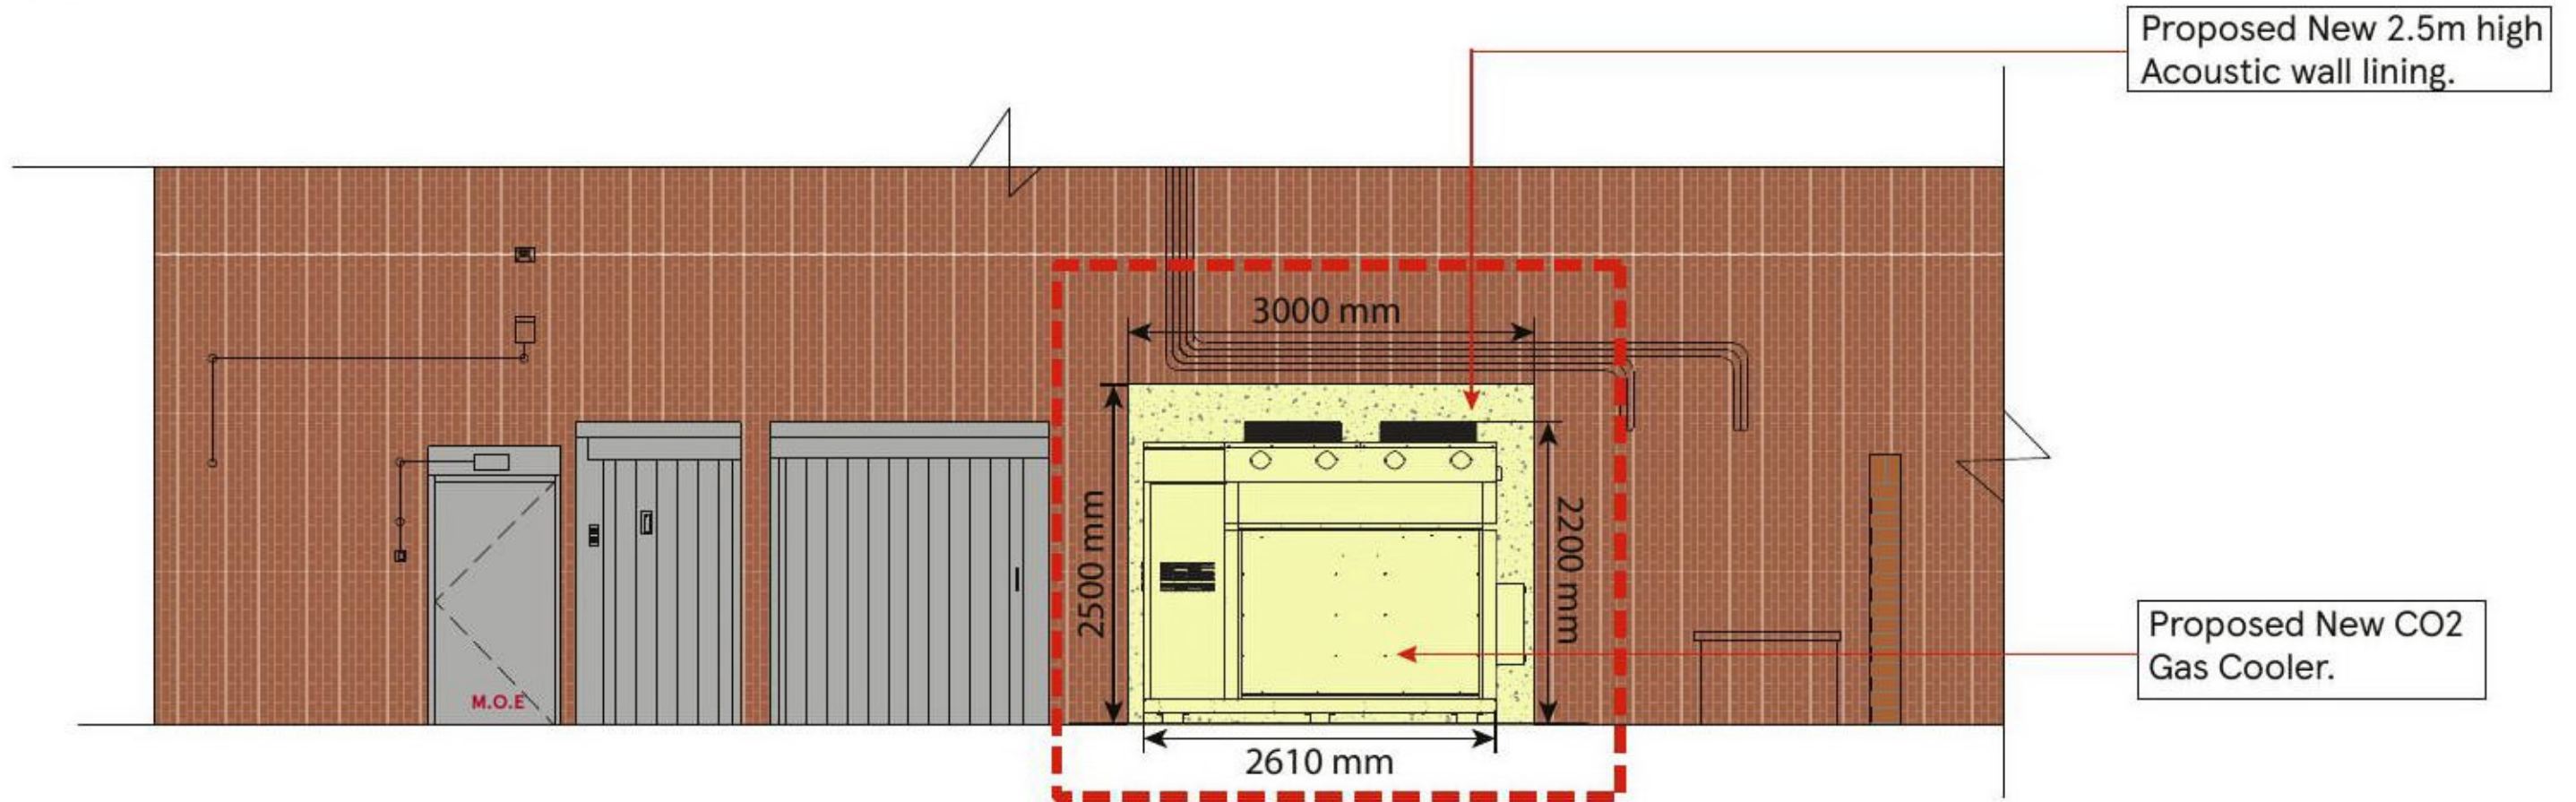

PART EAST ELEVATION

SCALE BAR

1:50

 

DRAWING NO
03_5096_03C

SCALE
1:50@A3

CHECKED BY
SHIKHA
DRAWN BY
DEEKSHA

DATE
13.07.2021

STORE TYPE
EXPRESS

STORE NAME
MANNINGTREE

CONTENT
PROPOSED PART ELEVATIONS

TESCO
FEASIBILITY PLANNING
STORE PLANNING DEPARTMENT
PROPERTY SERVICES
HIGHWOODS BUILDING, KESTREL WAY
WELWYN GARDEN CITY, HERTFORDSHIRE, AL7 1GB UK

THIS DOCUMENT IS THE PROPERTY OF TESCO STORES LIMITED. ALL RIGHTS ARE RESERVED. THIS DOCUMENT IS NOT TO BE REPRODUCED OR TRANSMITTED IN ANY FORM OR BY ANY MEANS, ELECTRONIC OR MECHANICAL, INCLUDING PHOTOCOPYING, RECORDING OR BY ANY INFORMATION STORAGE AND RETRIEVAL SYSTEM. THE DESIGN AND CONSTRUCTION OF THIS DOCUMENT IS THE PROPERTY OF TESCO STORES LIMITED.