



SOUTH ELEVATION

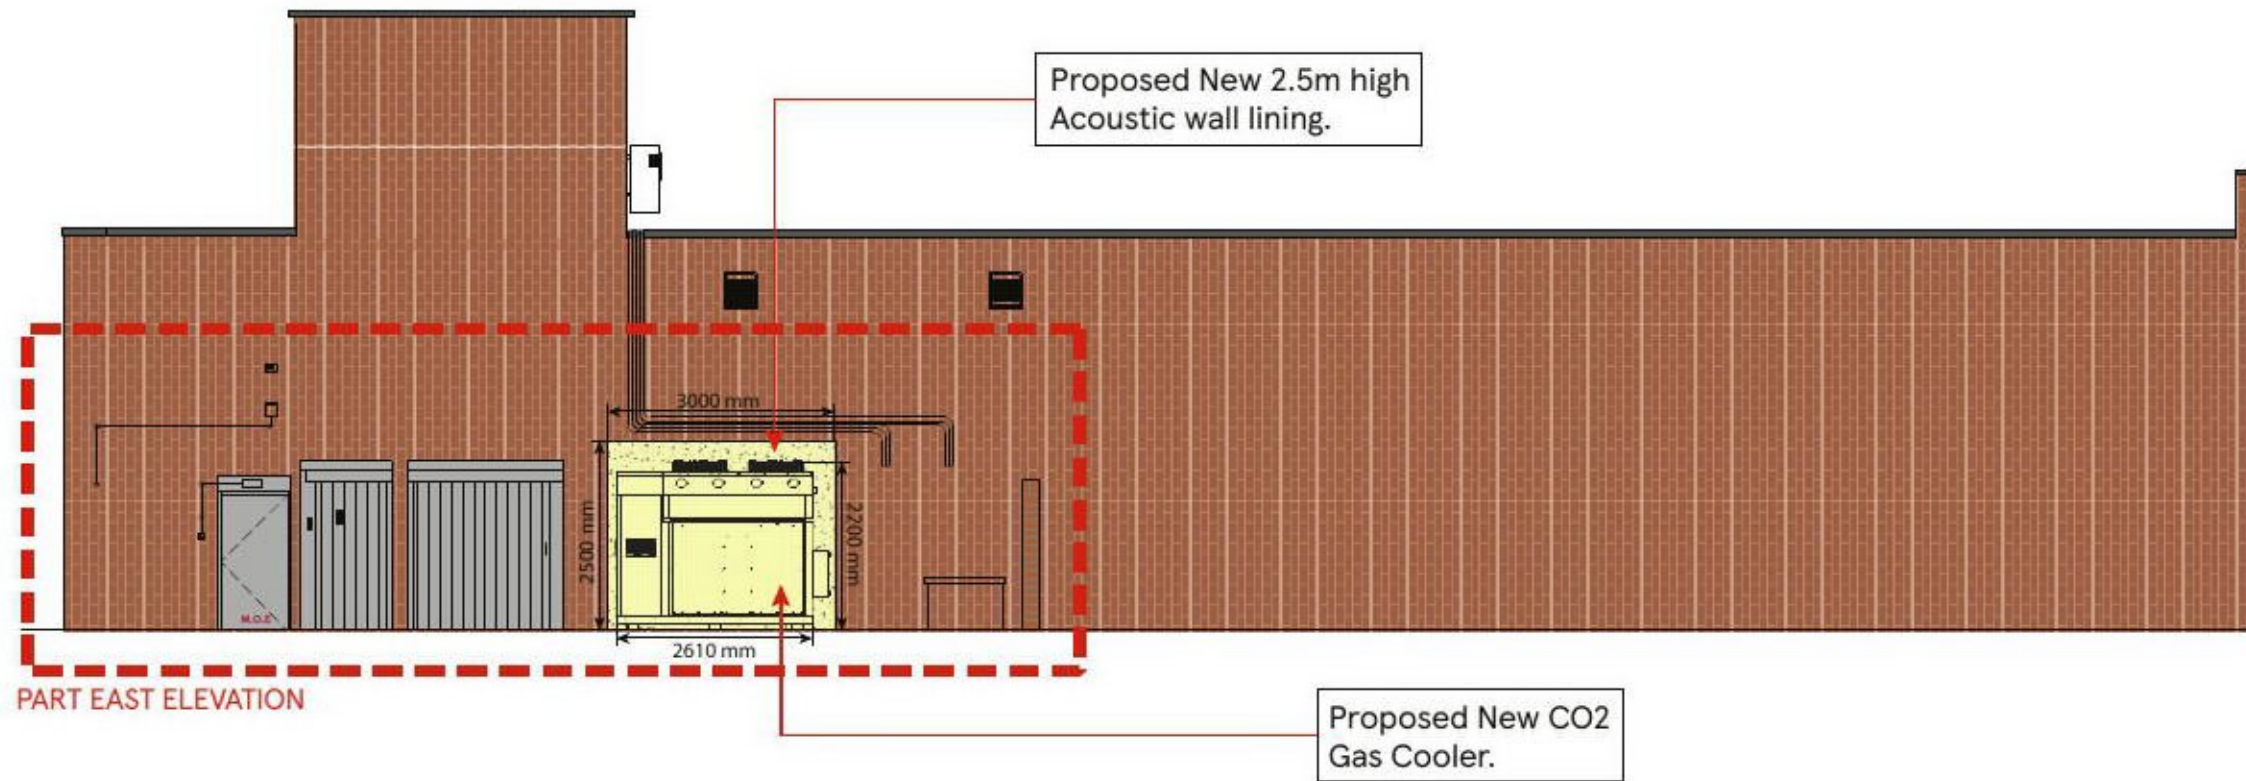

EAST ELEVATION

SCALE BAR

1:100

 

DRAWING NO 03_5096_03B	STORE TYPE EXPRESS
SCALE 1:100@A3	DATE 13.07.2021
CHECKED BY SHIKHA	STORE NAME MANNINGTREE
DRAWN BY DEEKSHA	CONTENT PROPOSED ELEVATIONS

TESCO
FEASIBILITY PLANNING
STORE PLANNING DEPARTMENT
PROPERTY SERVICES
HIGHWOODS BUILDING, KESTREL WAY
WELWYN GARDEN CITY, HERTFORDSHIRE, AL7 1GB UK

THE COPYRIGHT IN THIS DOCUMENT IS RESERVED BY TESCO STORES LIMITED. ALL RIGHTS ARE RESERVED. NOTHING IN THIS DOCUMENT IS TO BE REPRODUCED OR TRANSMITTED IN ANY FORM OR BY ANY MEANS, ELECTRONIC OR MECHANICAL, WITHOUT PERMISSION IN WRITING FROM TESCO STORES LIMITED.