



SOUTH ELEVATION

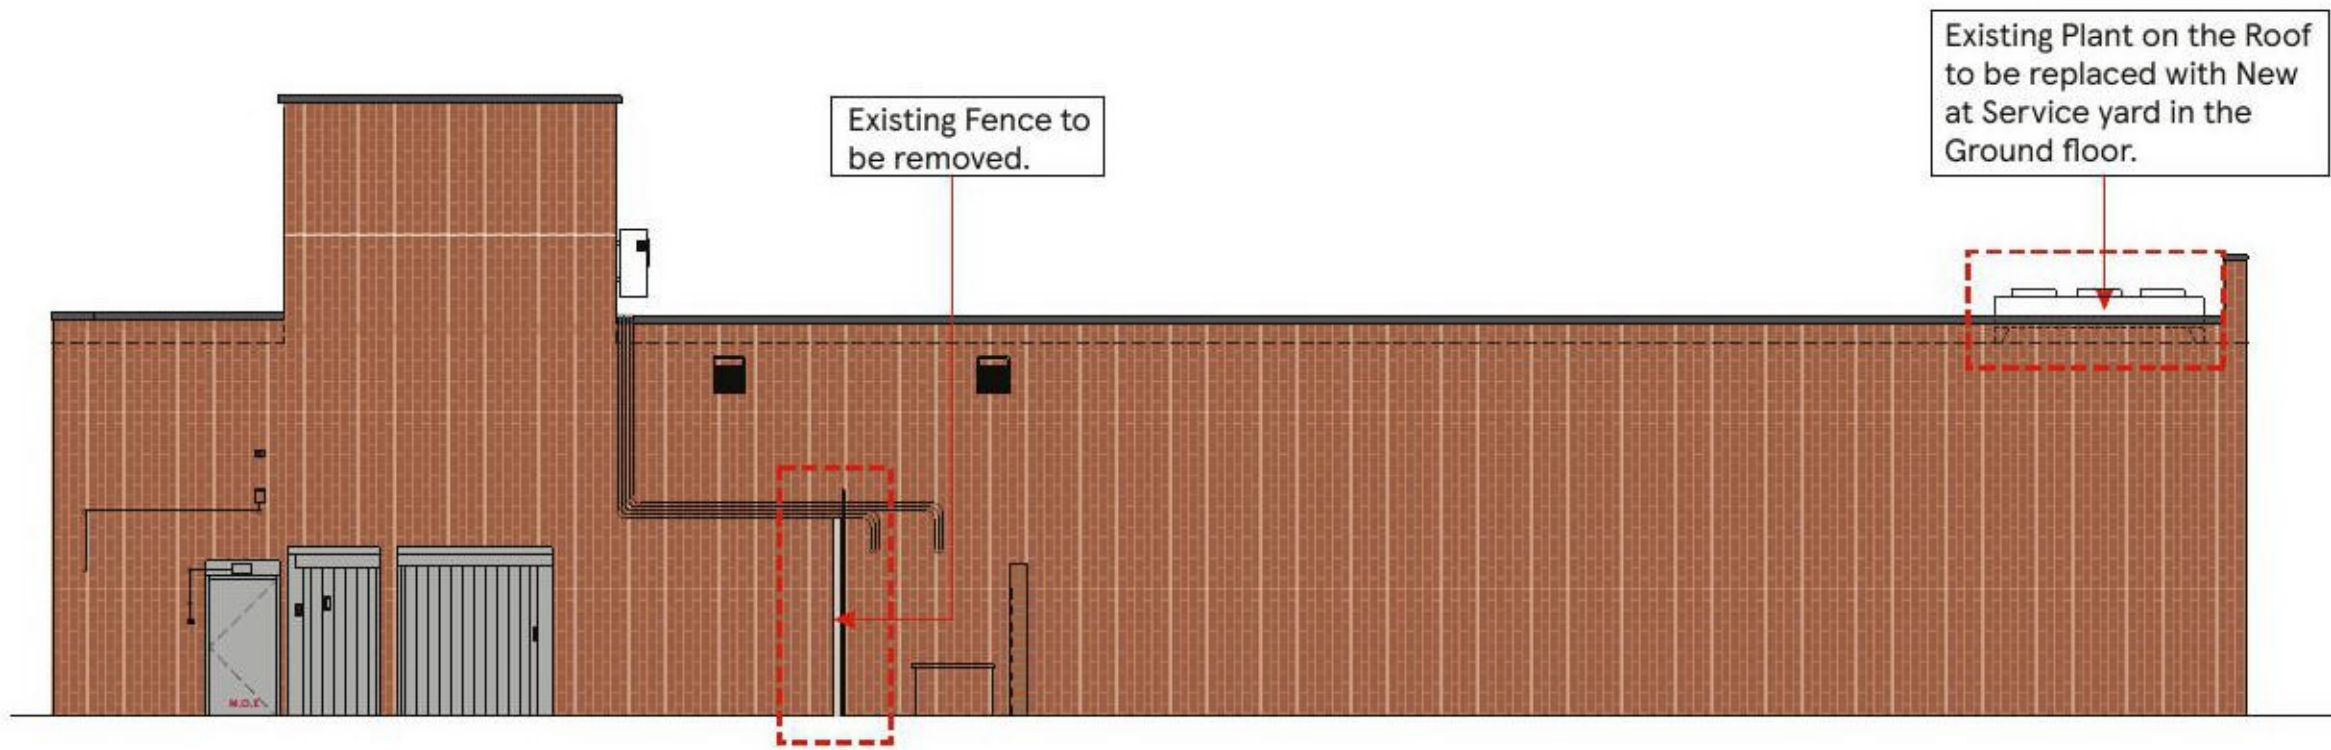

EAST ELEVATION

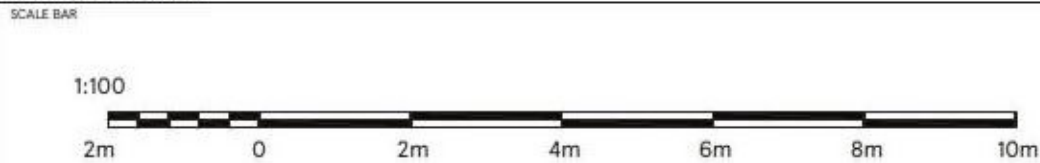

DRAWING NO 03_5096_03A	
SCALE 1:100@A3	DATE 13.07.2021
CHECKED BY SHIKHA	
DRAWN BY DEEKSHA	

STORE TYPE EXPRESS
STORE NAME MANNINGTREE
CONTENT EXISTING ELEVATIONS

TESCO
FEASIBILITY PLANNING
STORE PLANNING DEPARTMENT
PROPERTY SERVICES
HIGHWOODS BUILDING, KESTREL WAY
WELWYN GARDEN CITY, HERTFORDSHIRE, AL7 1GB UK

THIS DOCUMENT IS THE SOLE PROPERTY OF TESCO STORES LIMITED. ALL RIGHTS ARE RESERVED. NO PART OF THIS DOCUMENT MAY BE REPRODUCED OR TRANSMITTED IN ANY FORM OR BY ANY MEANS, ELECTRONIC OR MECHANICAL, INCLUDING PHOTOCOPYING, RECORDING OR FROM ANY INFORMATION STORAGE AND RETRIEVAL SYSTEM WITHOUT THE WRITTEN PERMISSION OF TESCO STORES LIMITED.