

Existing Elevations 1:100




Side Elevation

Rear Elevation

Side Elevation

Proposed Elevations 1:100

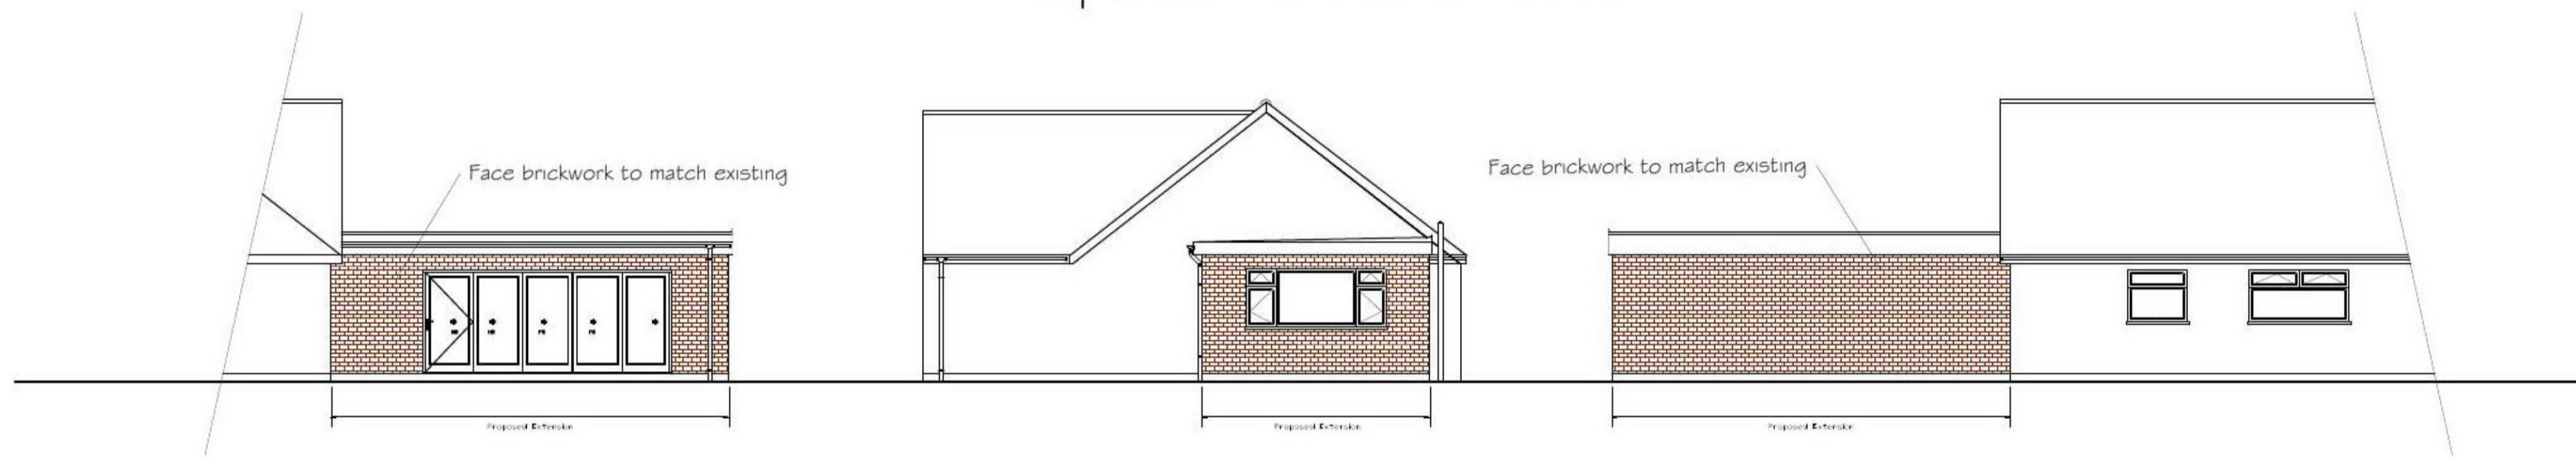

Side Elevation

Rear Elevation


Side Elevation

The Site




Site Location Plan 1:1250


Proposed Extension

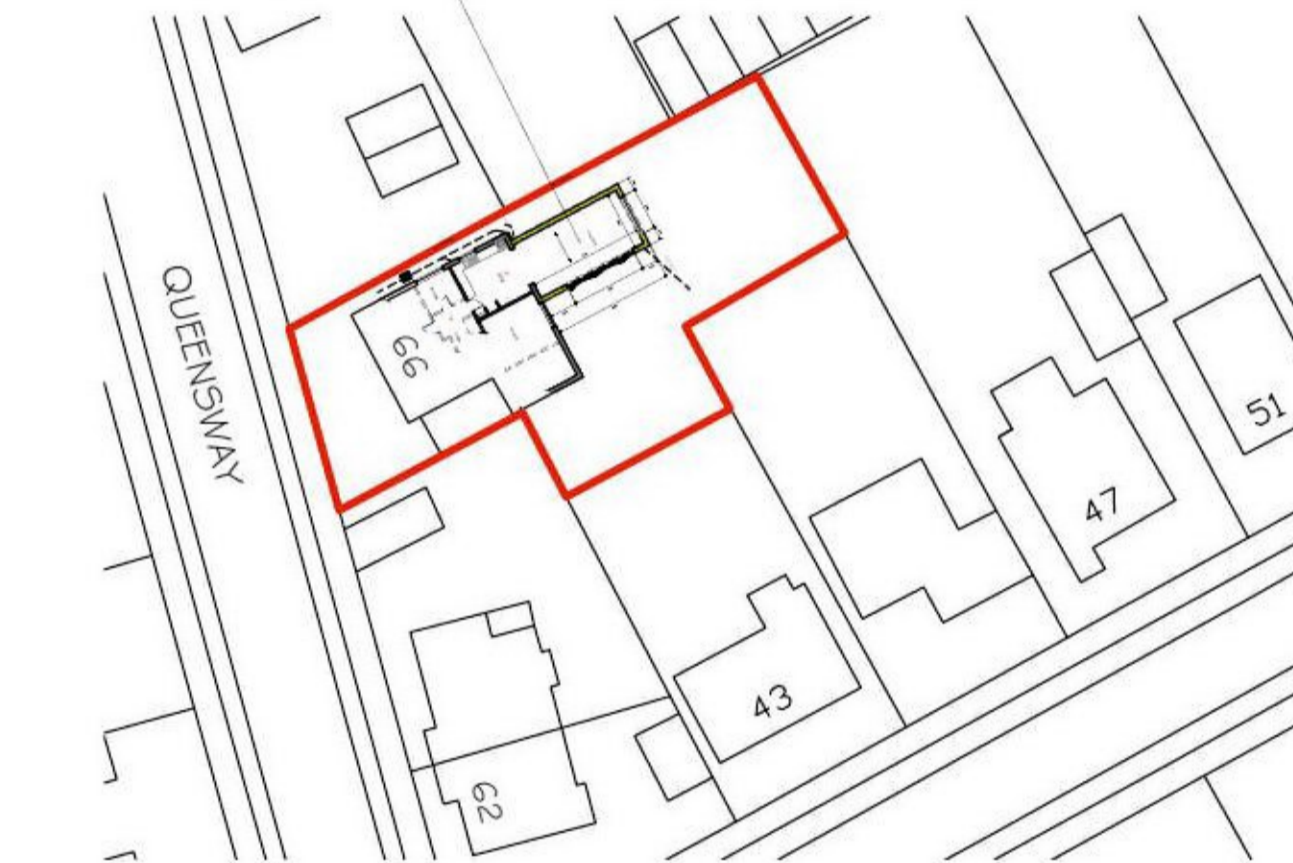

Block Plan 1:500

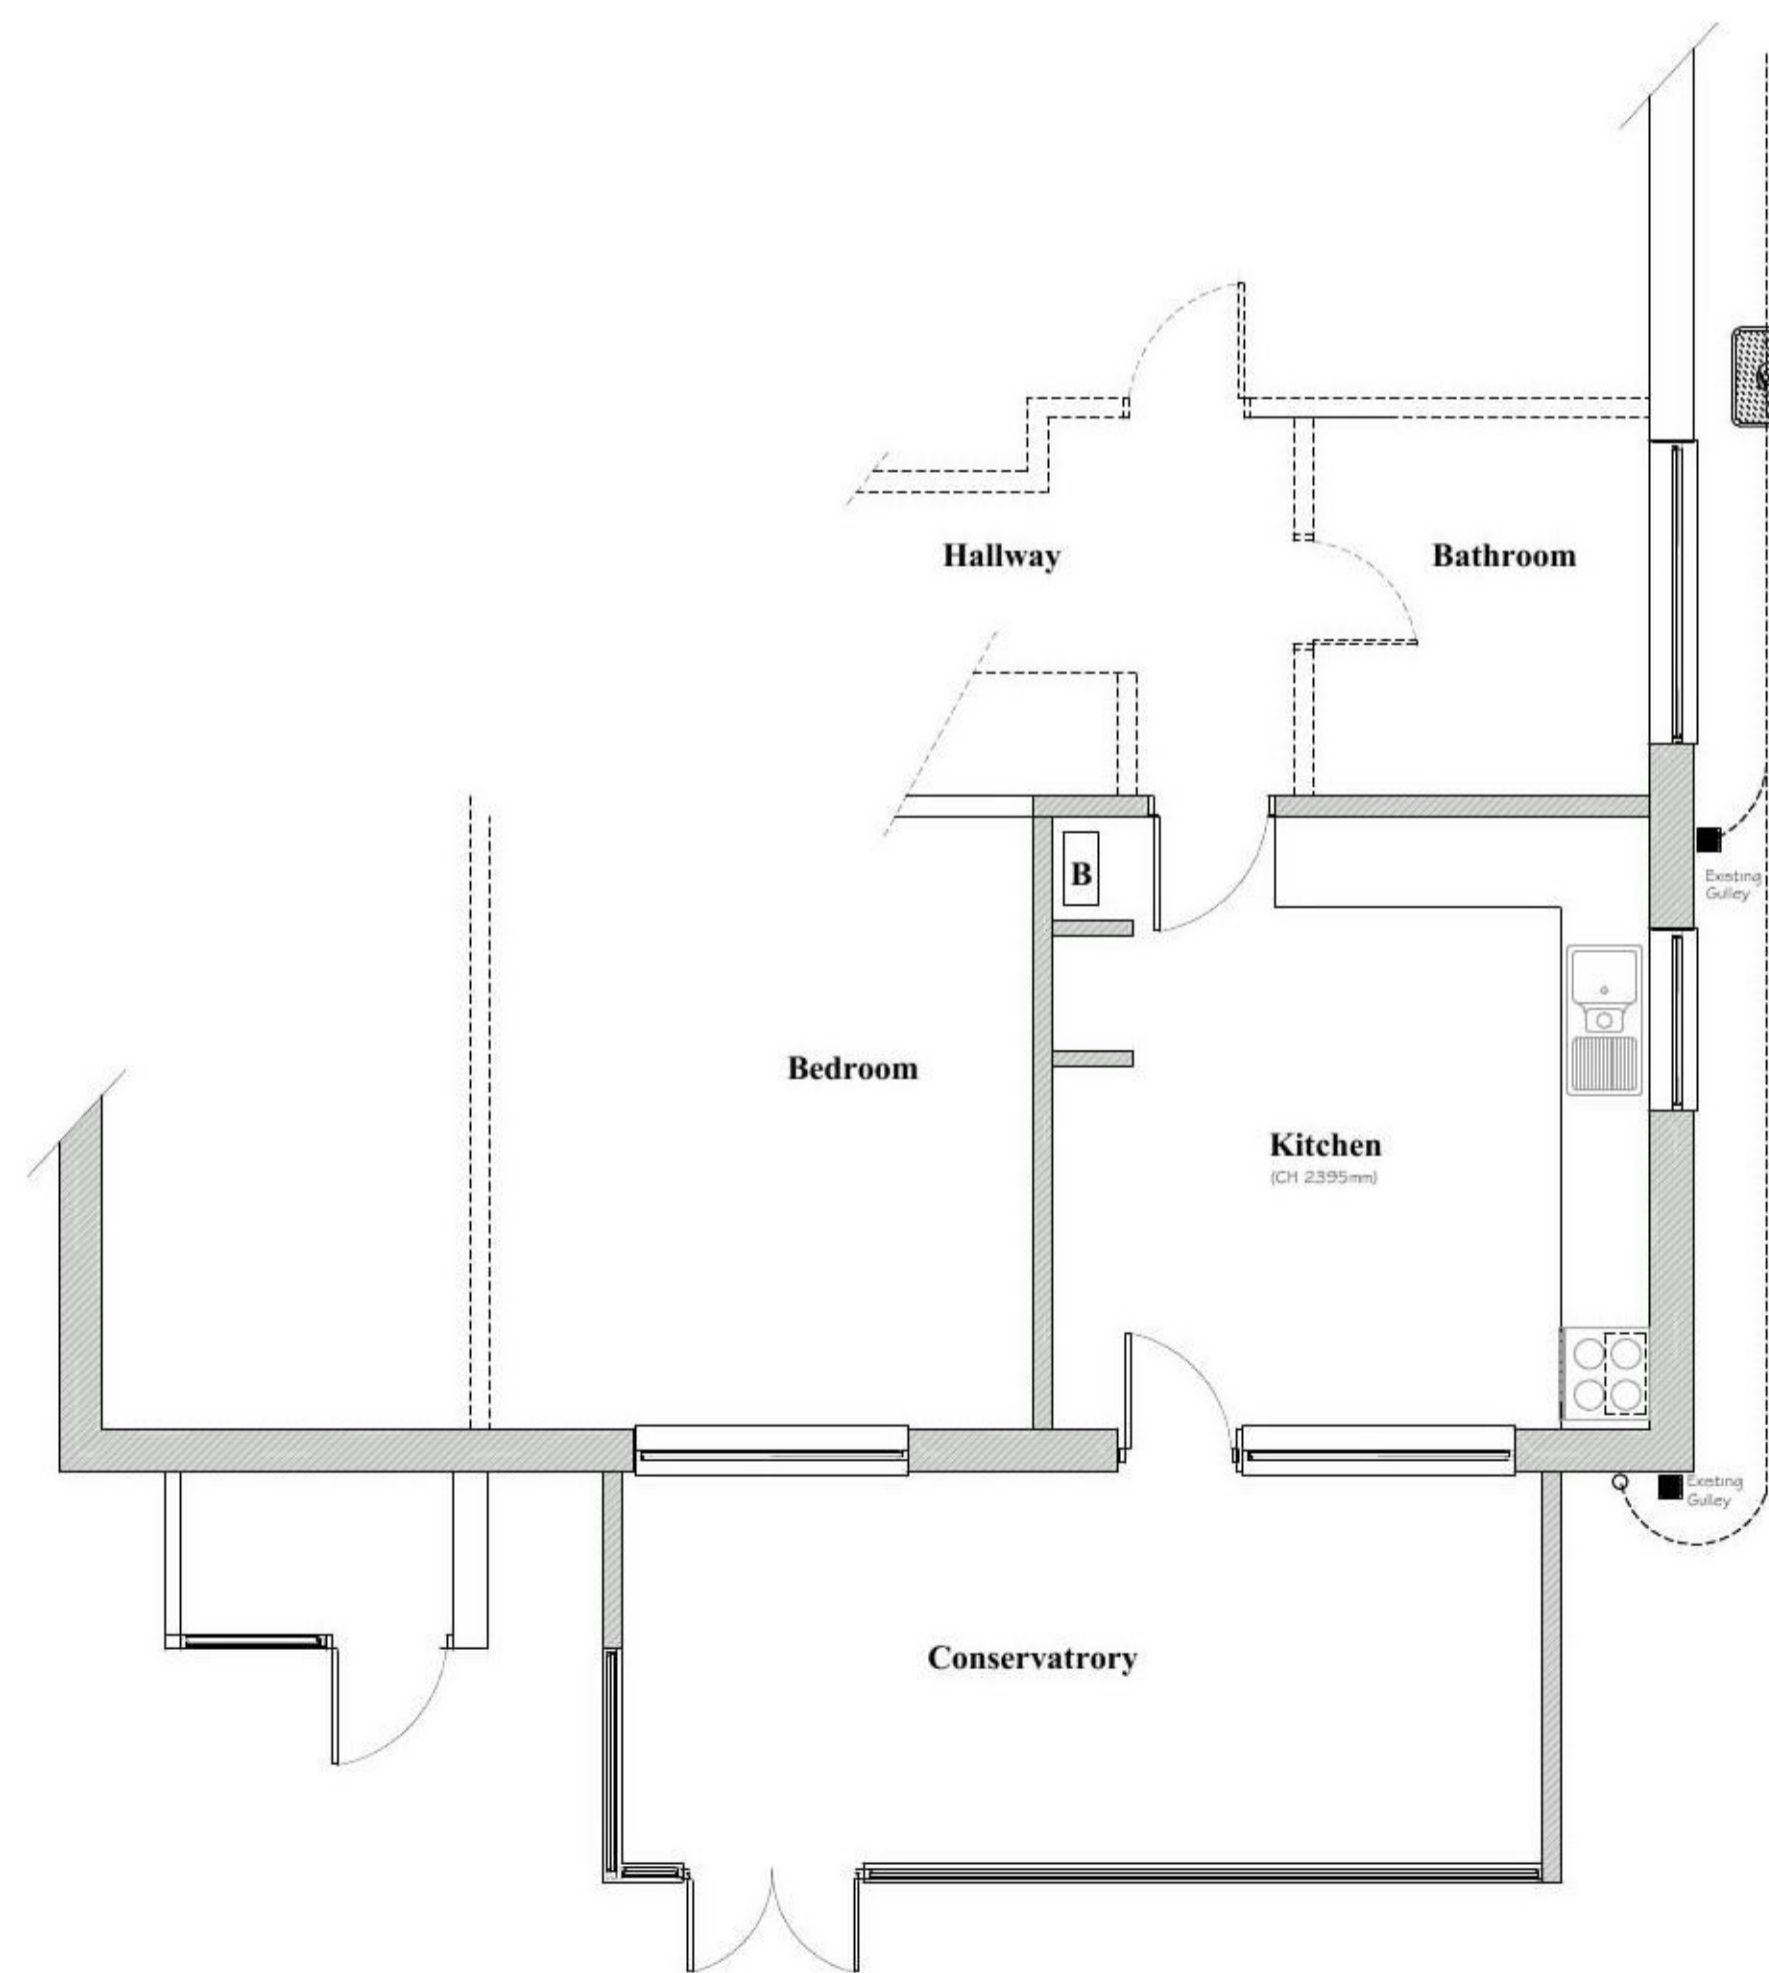

Existing Ground Floor Plan 1:50

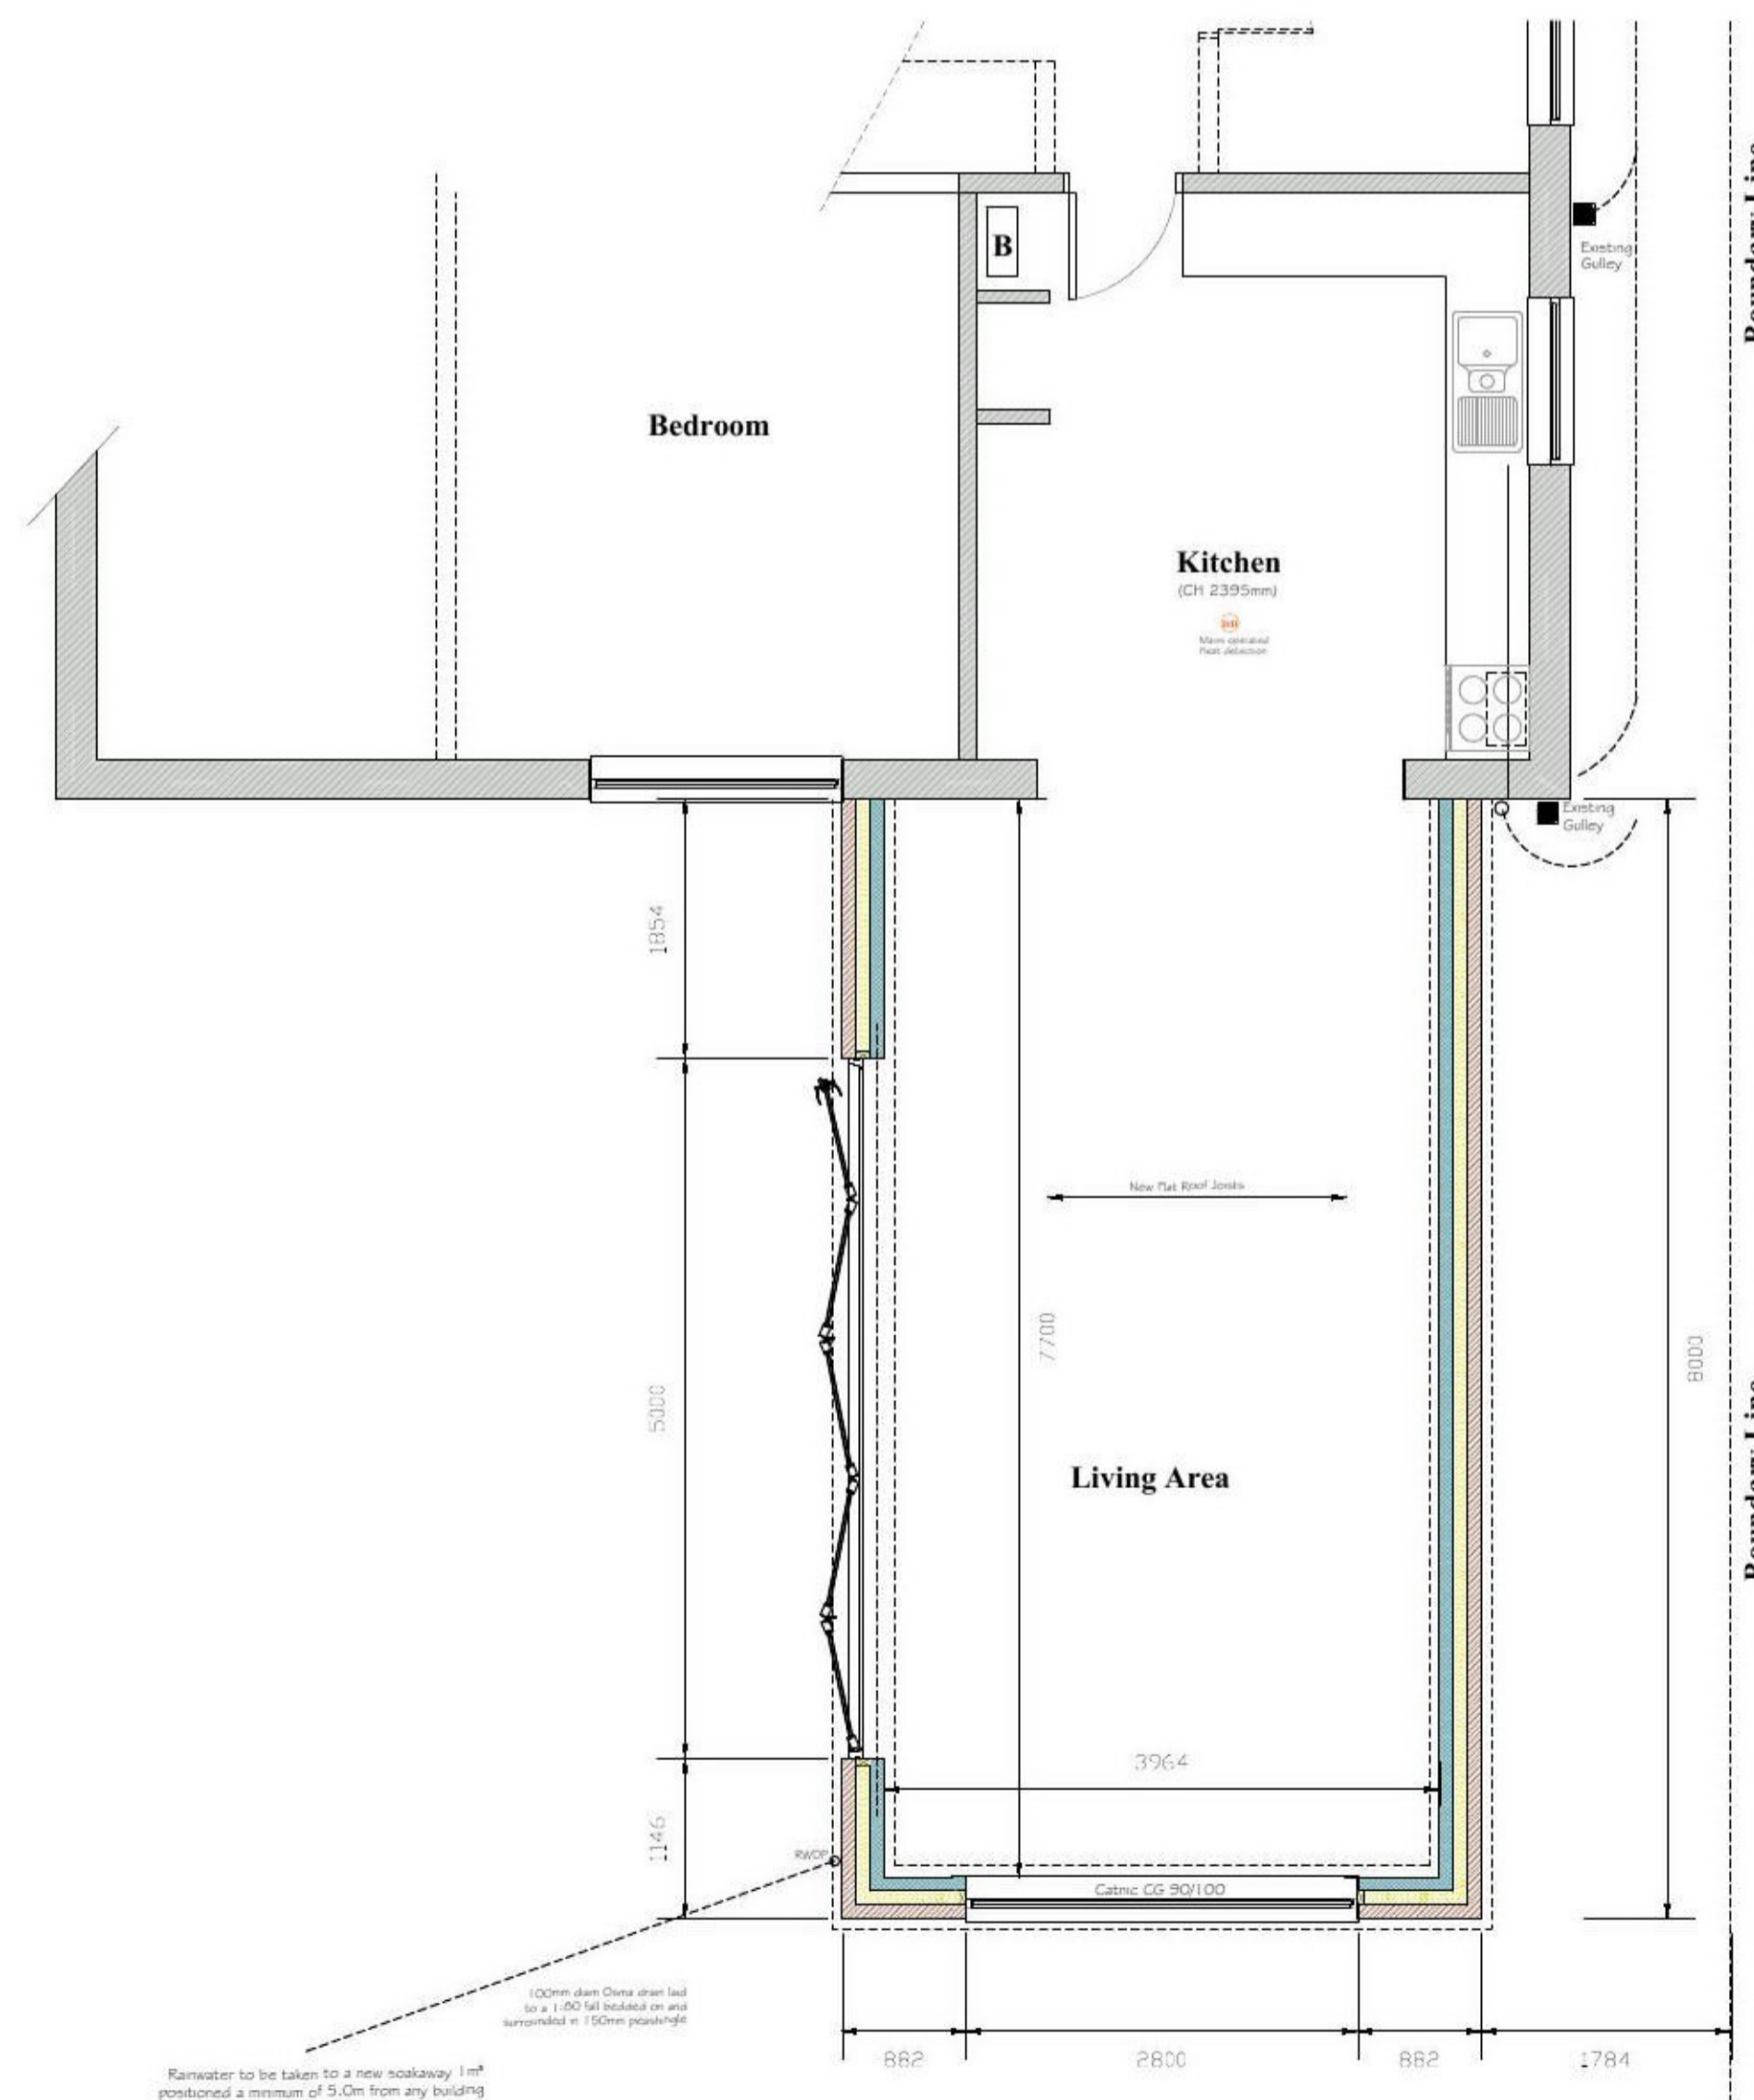

Proposed Ground Floor Plan 1:50

Rev A : Amended layout July 21

- NOTES:-
1. The Contractor must ensure that the works are carried out in accordance with the stamped Building Control Approved drawings- if in doubt ask
  2. Contractor is responsible for checking all dimensions before making decisions reliant upon them before work commences and materials ordered.
  3. Any discrepancies to be reported to Architect before work commences and materials ordered.
  4. Any works carried out before Building Regulations Plan certificate Approval is obtained are carried out at your own risk.
  5. Drawings to be read in conjunction with approved structural calculations.
  6. Drawings to be read in conjunction with approved planning drawings and no work is to commence on site until all planning conditions are approved.
  7. If in doubt ask.

 <b>Planning &amp; Building Design Ltd</b>		Clive Long 46 Marine Parade West Clacton-on-Sea Essex CO15 1NB	
		Project: Proposed Rear Extension 66 Queensway Holland-on-Sea ESSEX	
Drawing Title: Planning Drawings		Client: Mr Paul Decata	
Scale: As Shown	Drawing no.: 01	Status: Provisional	Date: July 21
		Revision: A	