




Existing ground floor plan

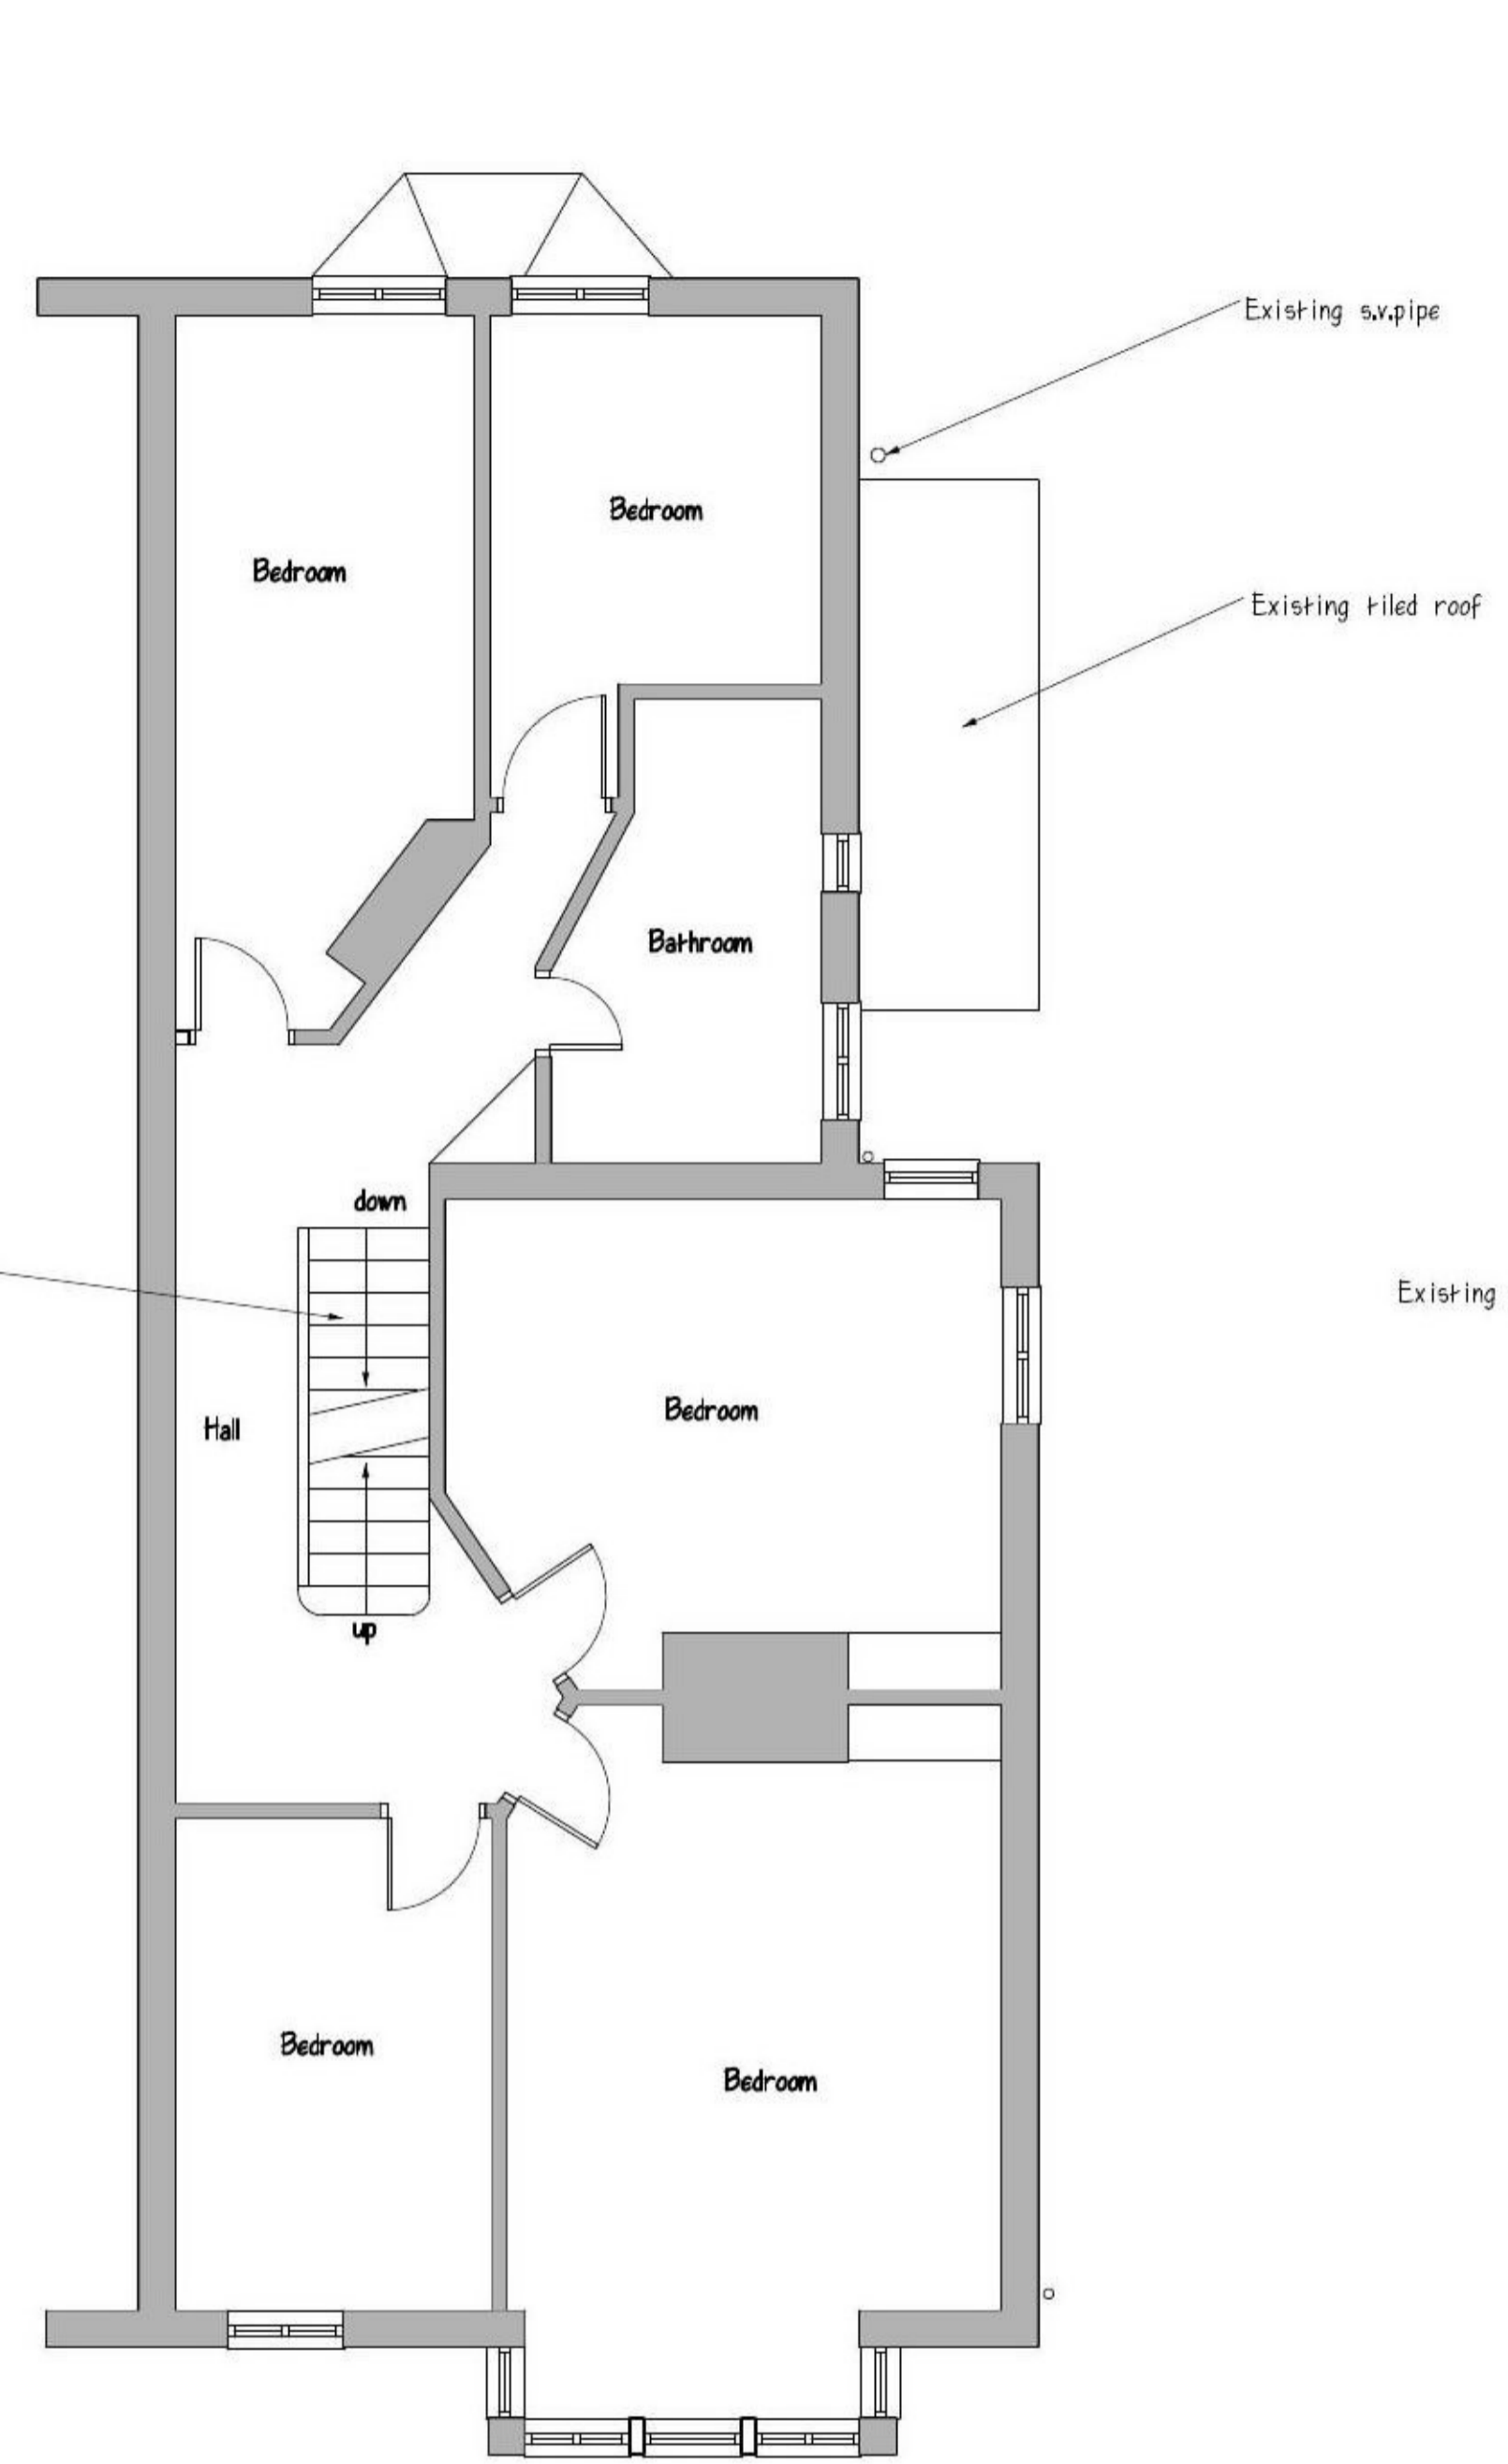

Existing first floor plan

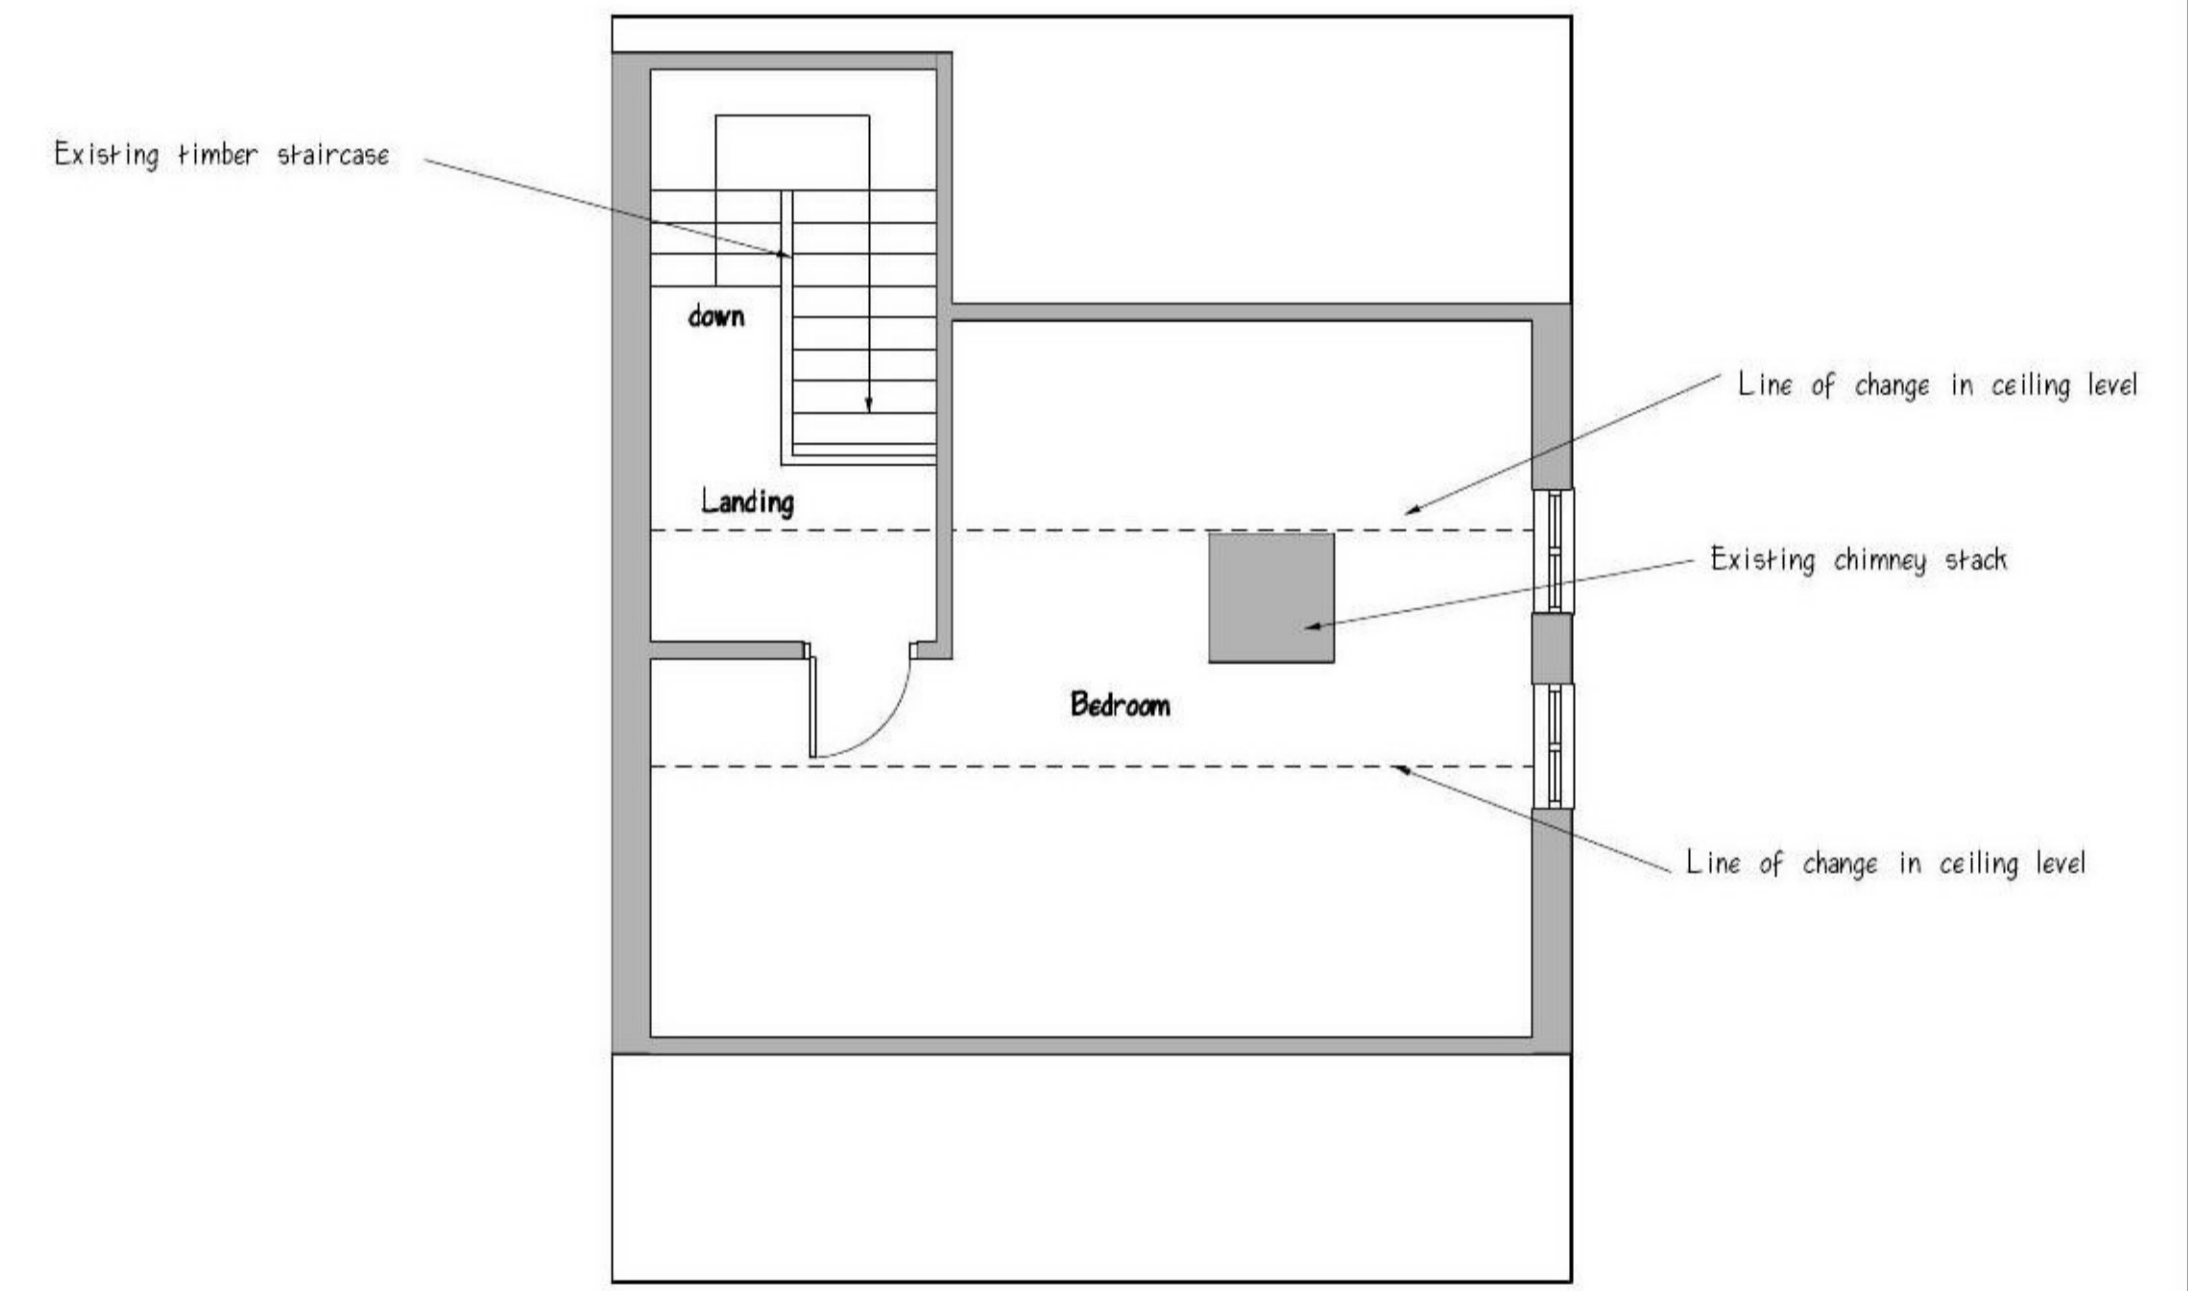

Existing second floor plan

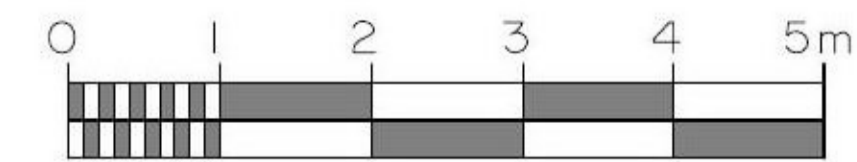

project: Existing Layout

address: 43 Hadleigh road
Frinton-on-sea

client:

date: July 2021

drg. no.: 6926/1

scale: 1:50

revisions	



Hutton Enterprises Ltd
ARCHITECTURAL & SURVEYING
CONSULTANTS