



Existing front elevation

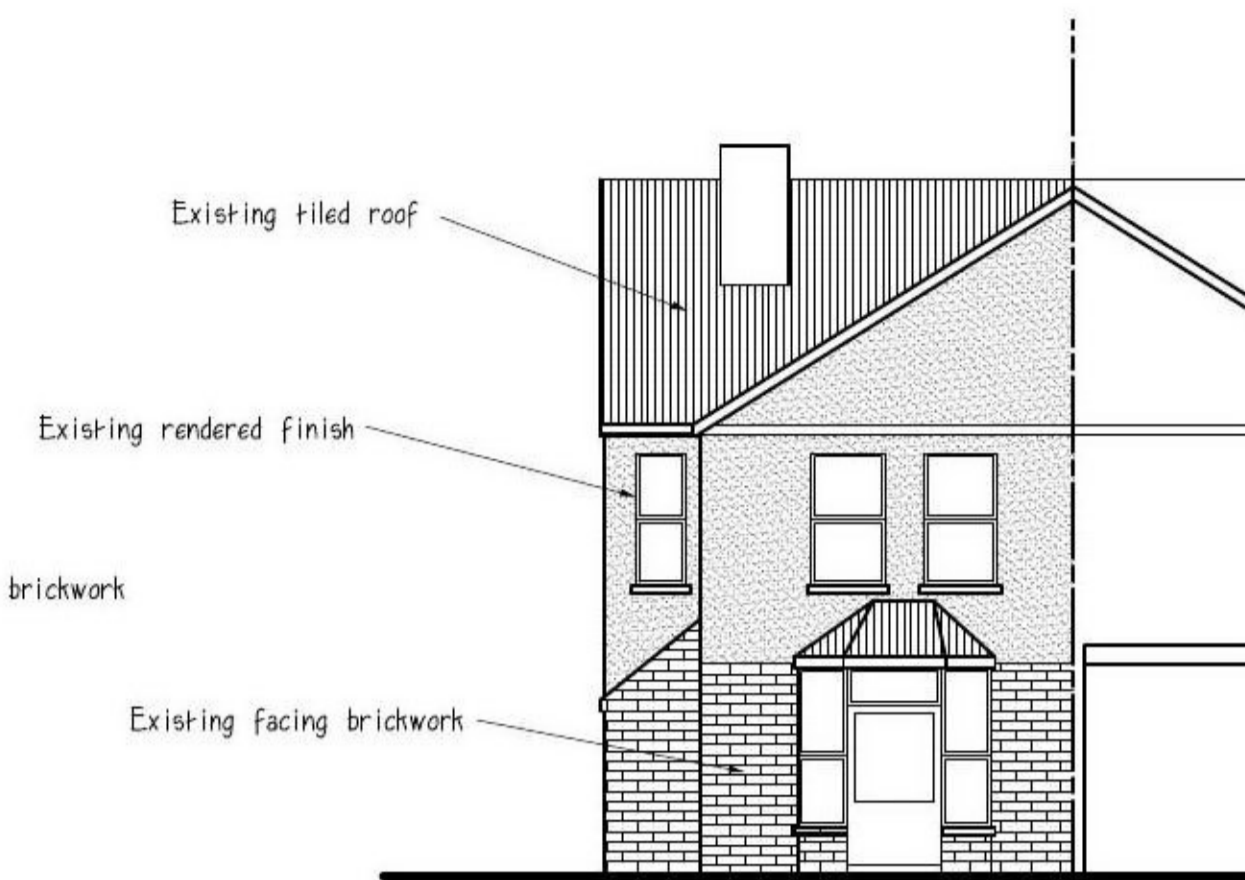

Existing rear elevation



Existing side elevation

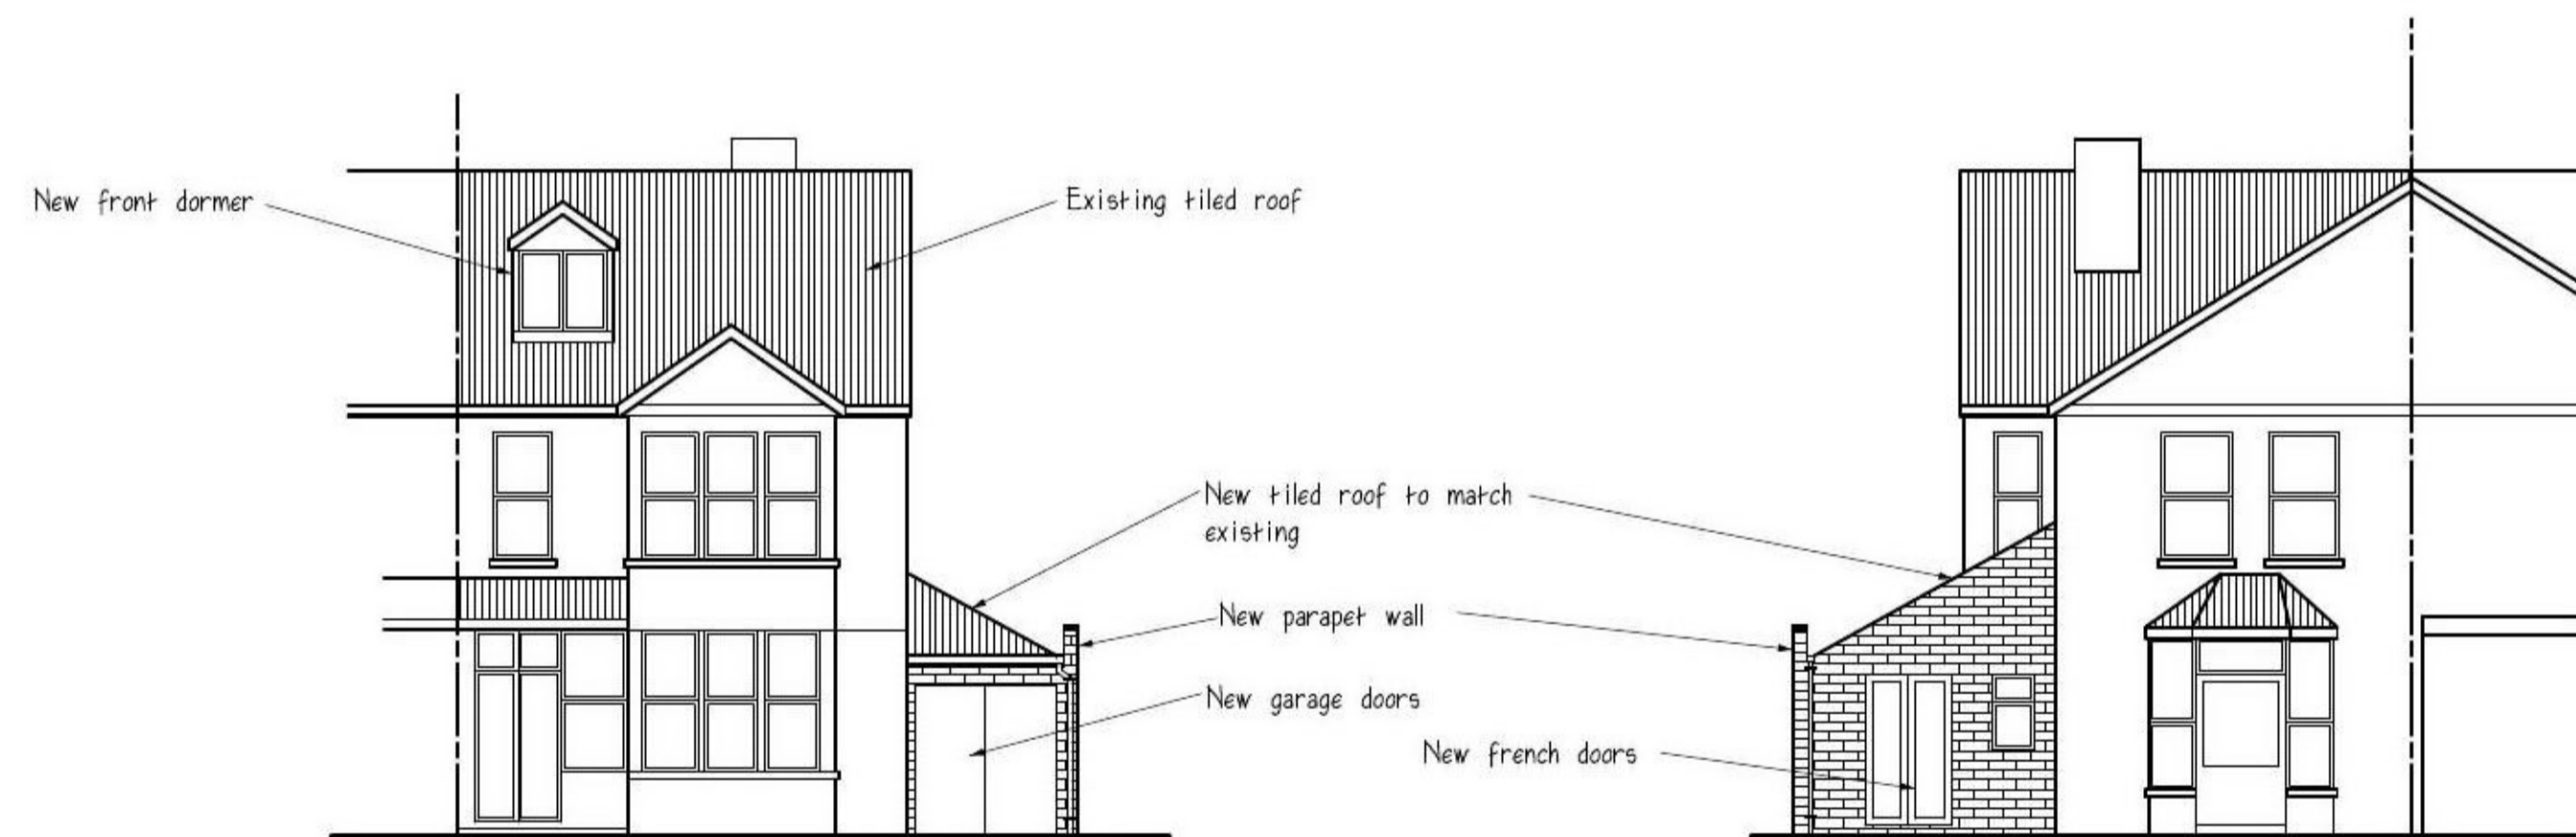


Proposed front elevation



Proposed rear elevation



Proposed side elevation

 

project: Elevations  
 address: 43 Hadleigh road  
 Frinton -on-sea  
 client:  
 date: July 2021  
 drg. no.: 6926/3  
 scale: 1:100

revisions	

**Hutton Enterprises Ltd**  
 ARCHITECTURAL & SURVEYING  
 CONSULTANTS