





Existing front elevation




Existing side elevation

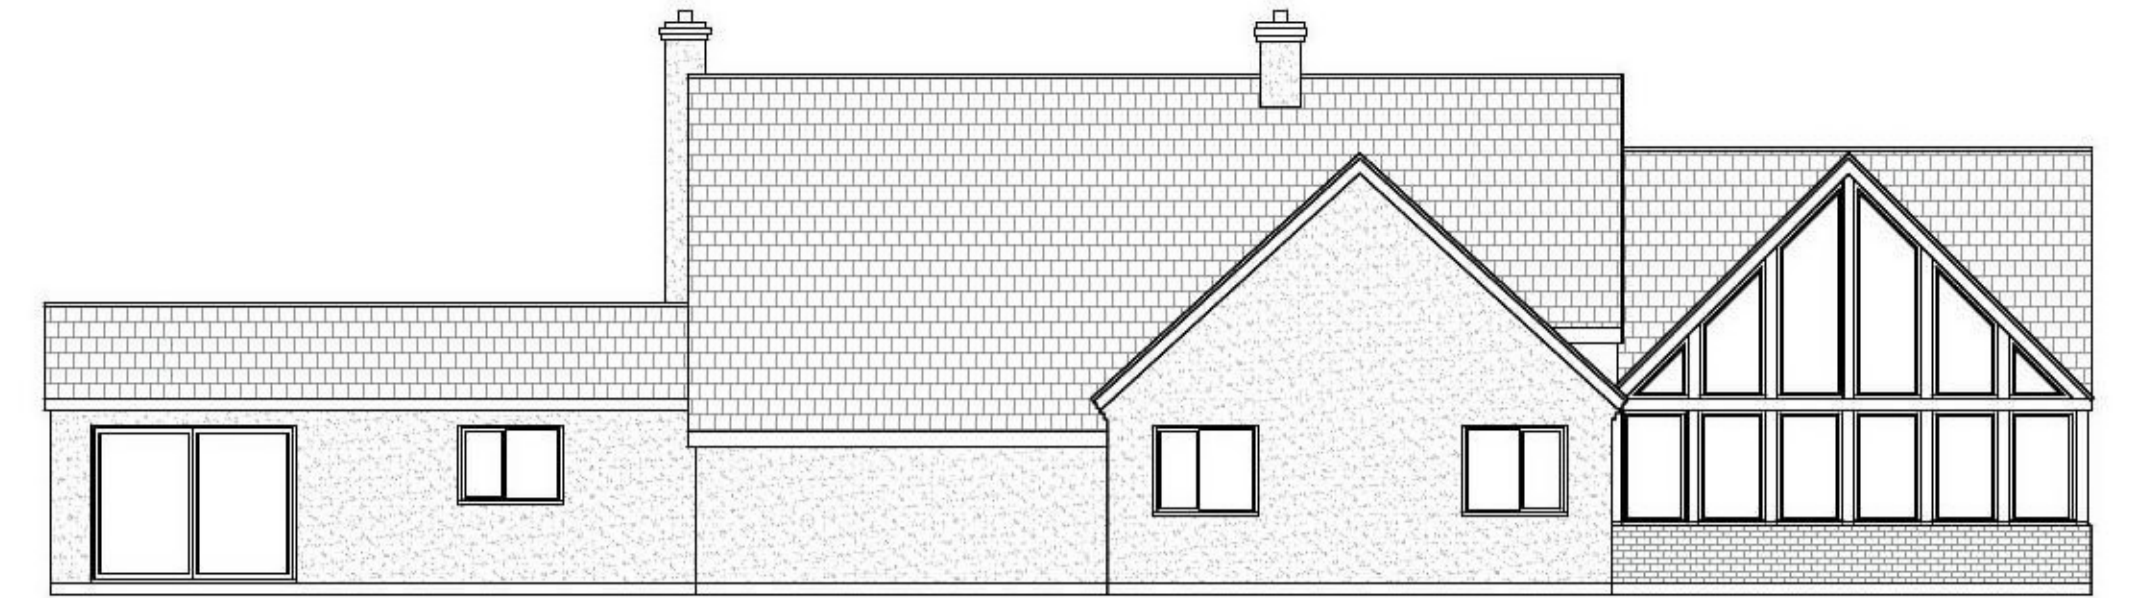

Existing rear elevation

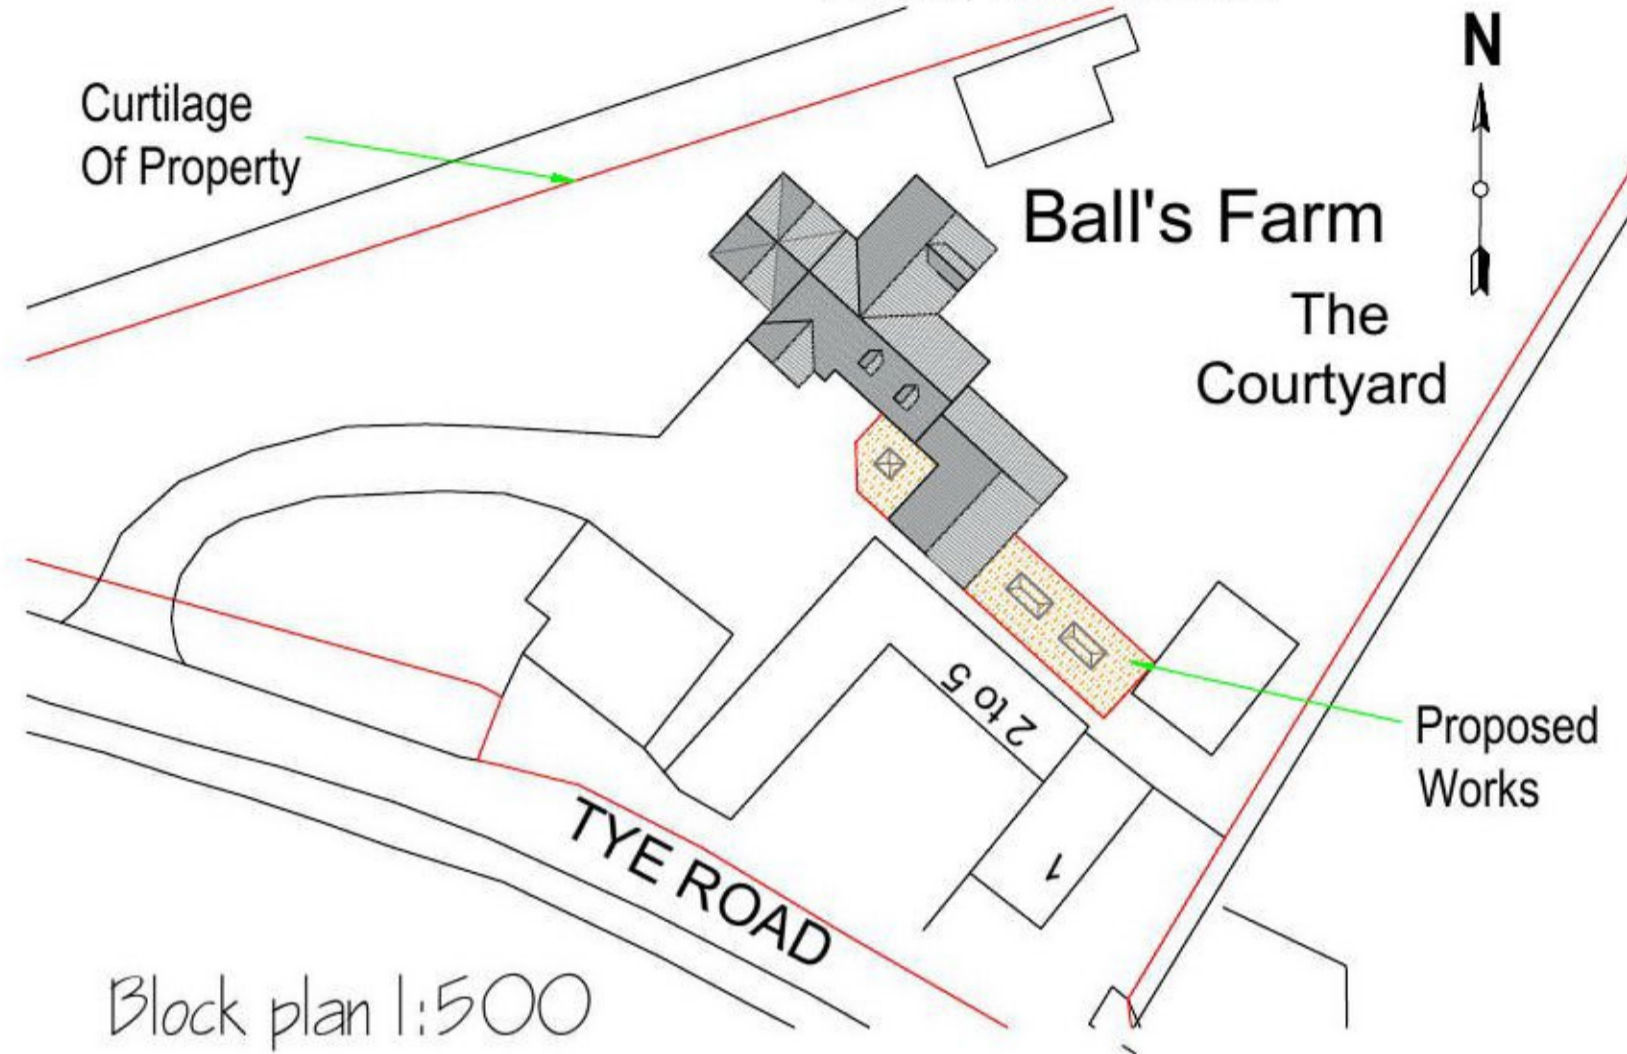


Block plan 1:500

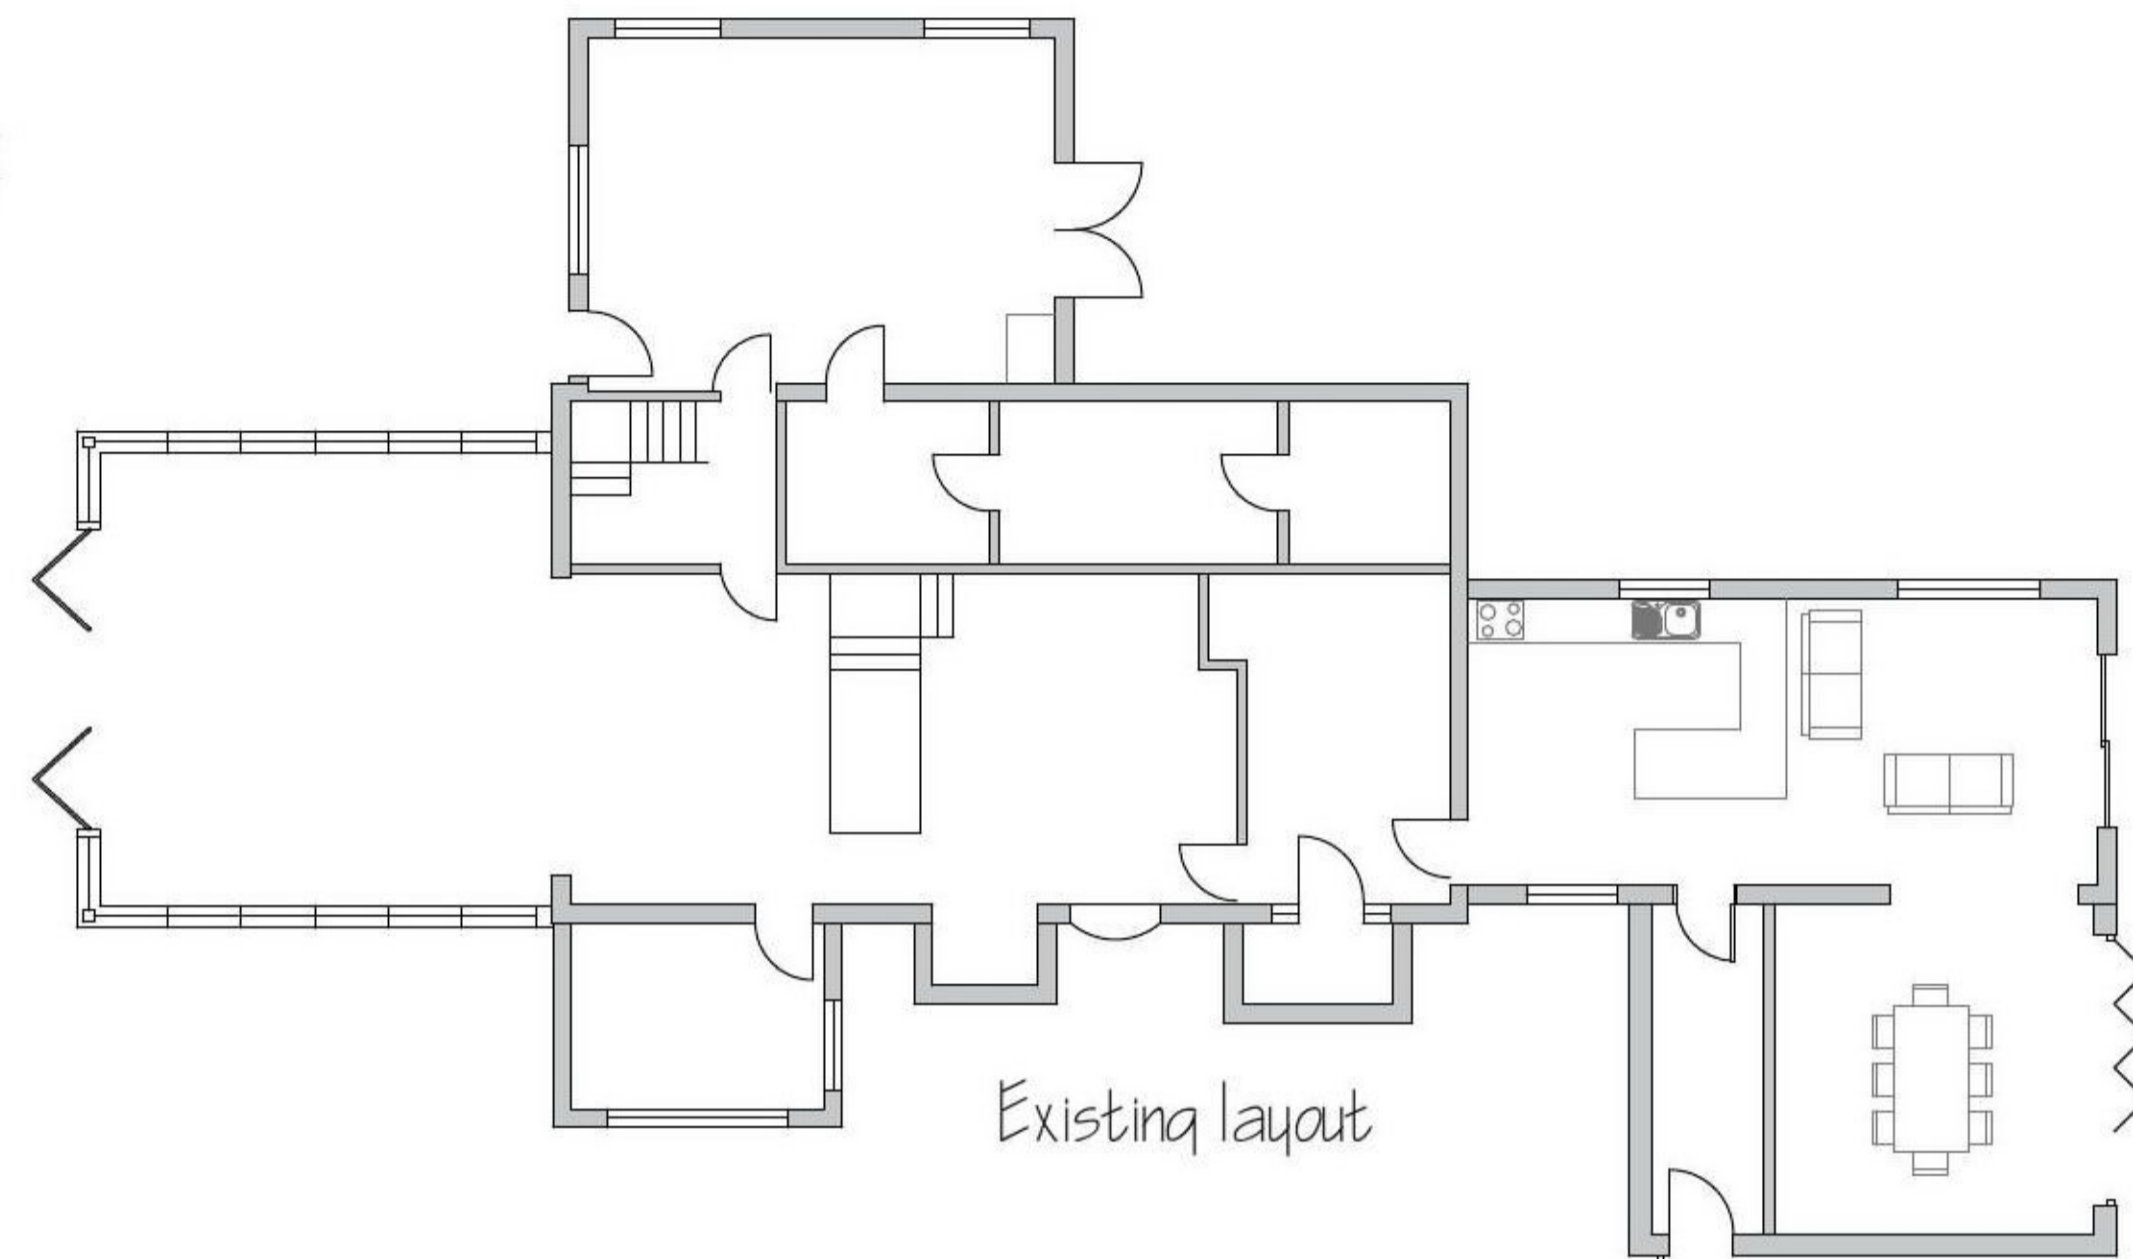

Existing layout



Existing side elevation

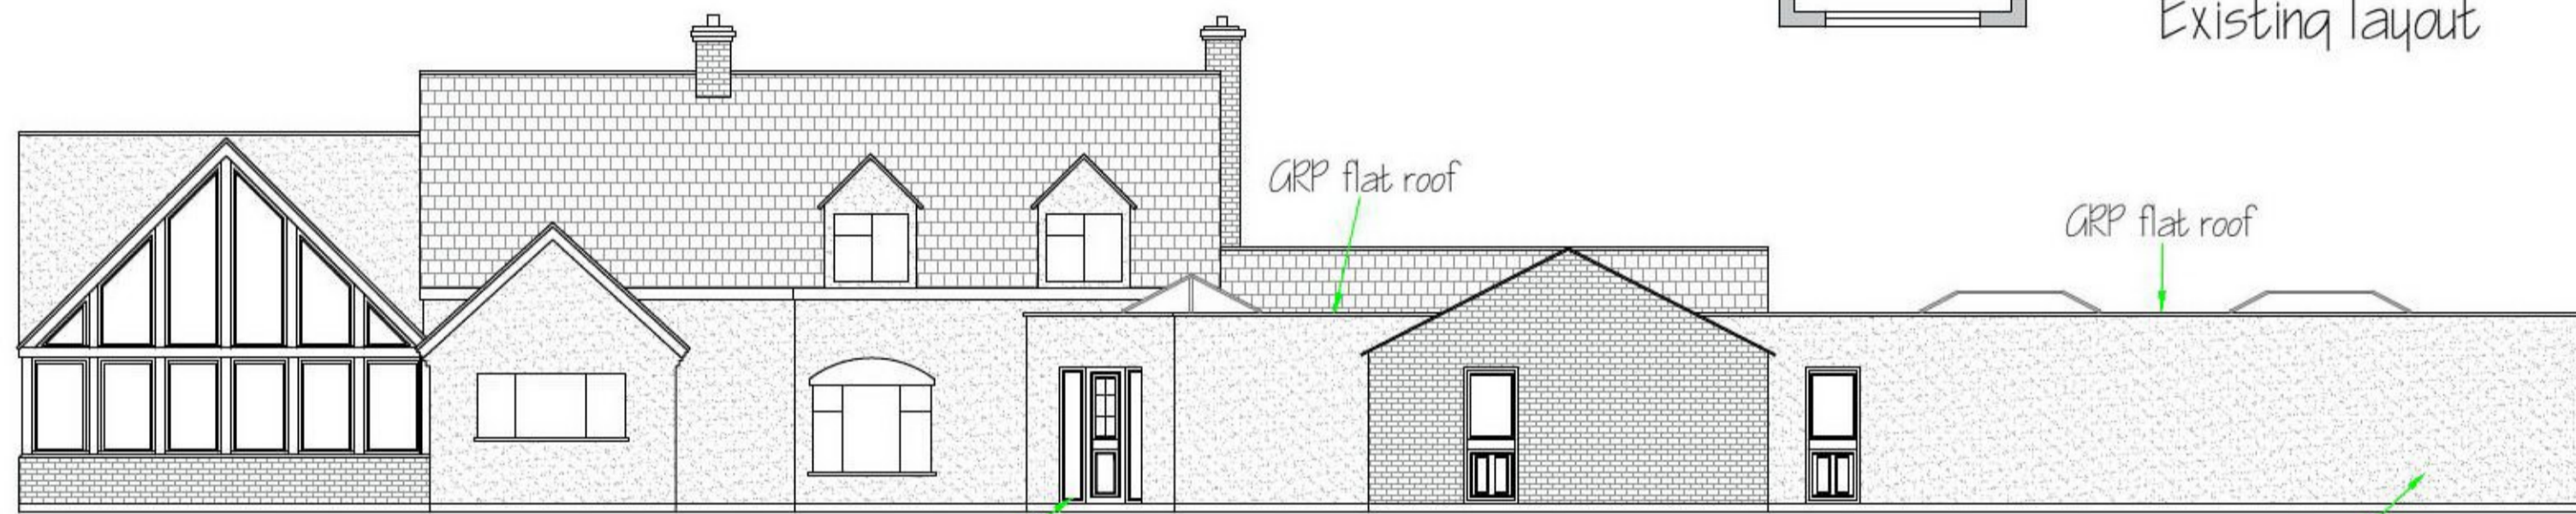

Proposed front elevation


Render to match existing




Proposed side elevation




Proposed side elevation

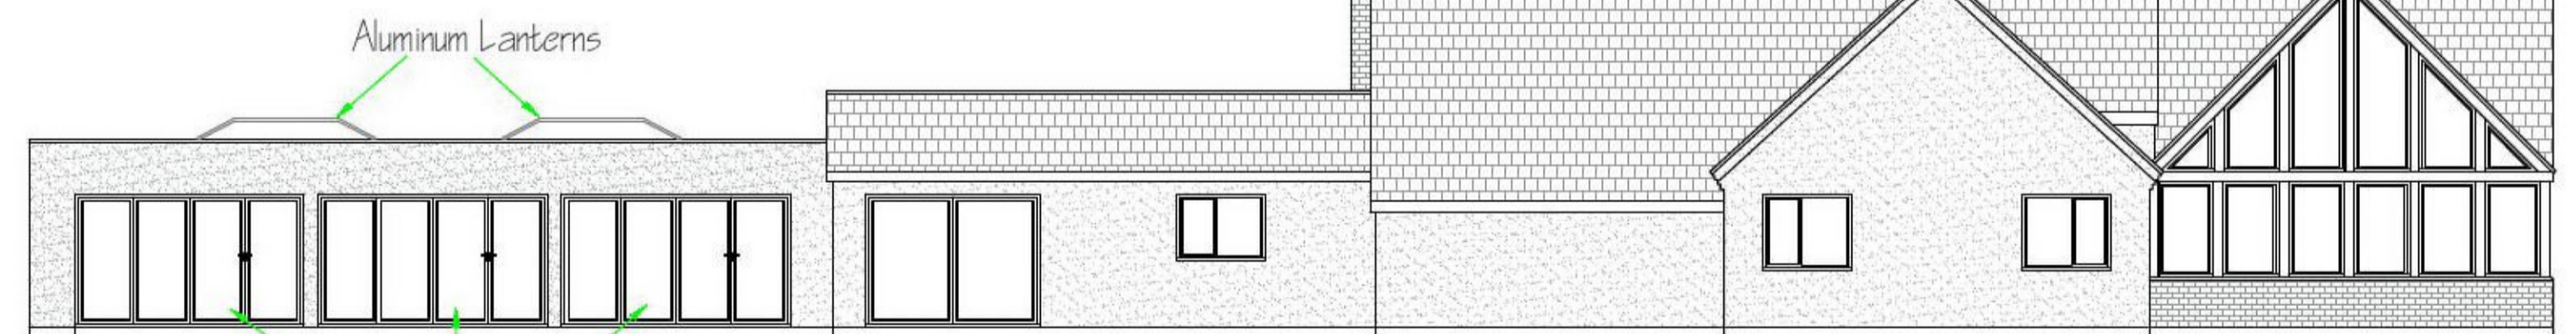

Proposed rear elevation

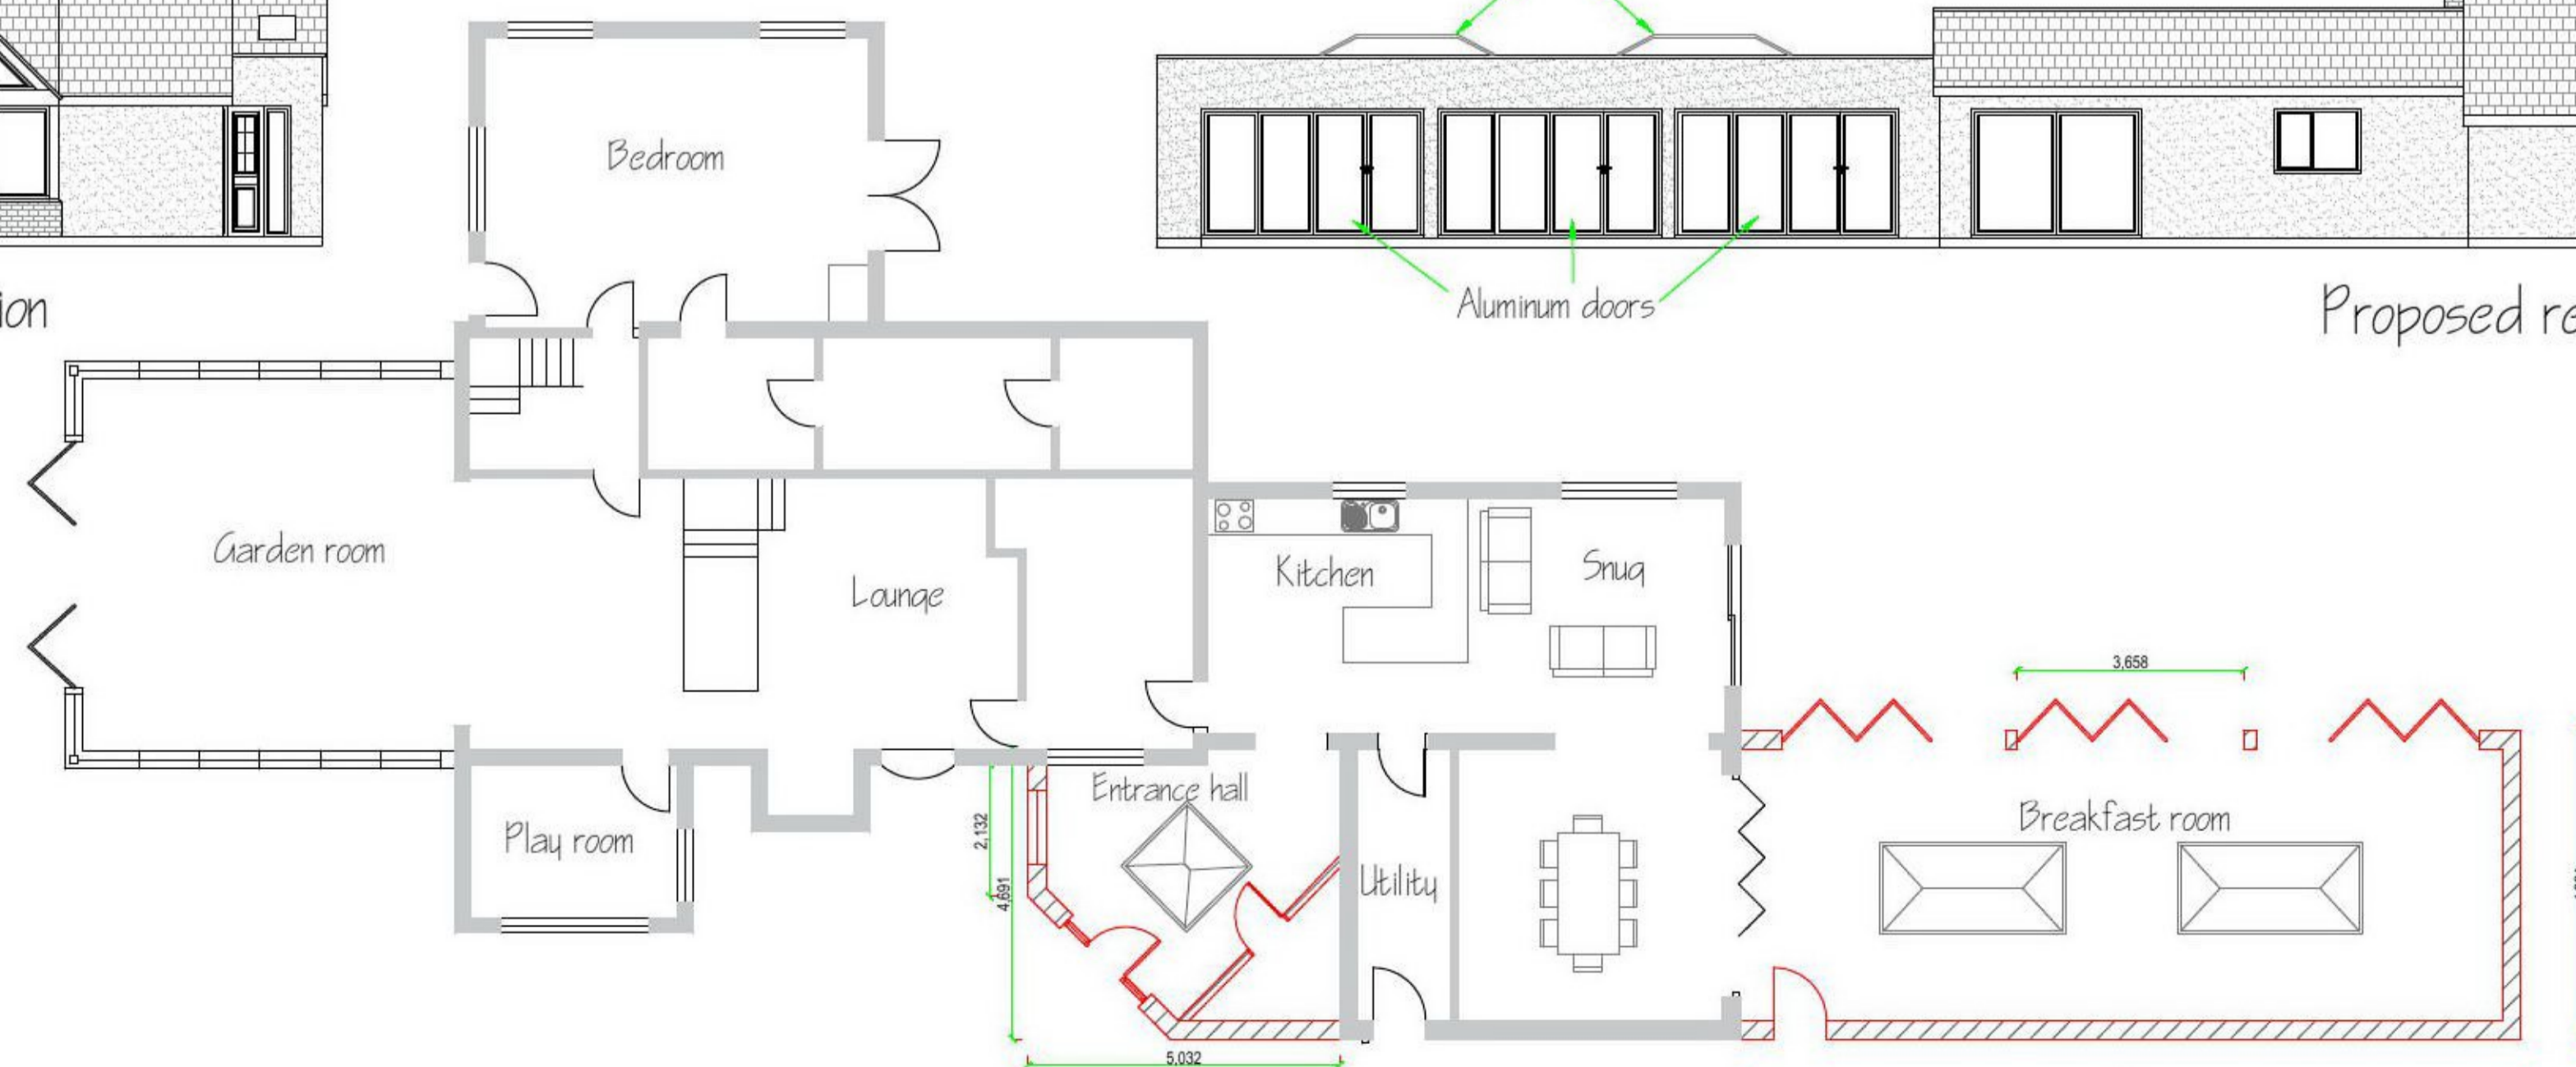

Proposed ground floor layout

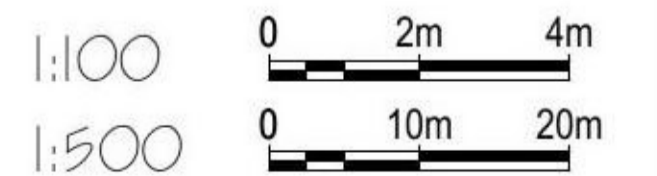

<small>COPYRIGHT: This drawing is copyright and must not be reproduced without written consent. All Measurements to be checked on-site. Do not scale from this drawing.</small>	Balls farm, Tye Road, Elmstead, CO7 7BB	Existing and proposed layouts and elevations. Block Plan.
	Paper Size A1 SCALE 1:100, 1:500 DATE 06/07/2021 PROJECT NO. 2010 DWG NO. P01	DRAWN BY Tony Wright CHECKED BY Roger Wright <small>BS(arch)</small>
Wright Ruffell Cameron Architectural Design Service Beaver House Plough Road Centre Great Bentley Essex CO7 8LG		