



- NOTE:
- 1. PLAN PRODUCED FOR REV'D PAUL MANN
 - 2. GUTTERING ETC OMITTED FOR CLARITY
 - 3. EXTERNAL WALLS TO HAVE HARDIE-BOARD CLADDING OR SIMILAR
 - 4. ROOF TILES TO BE TAPC SYNTHETIC SLATE OR SIMILAR
 - 5. WINDOWS AND DOORS TO BE UPVC

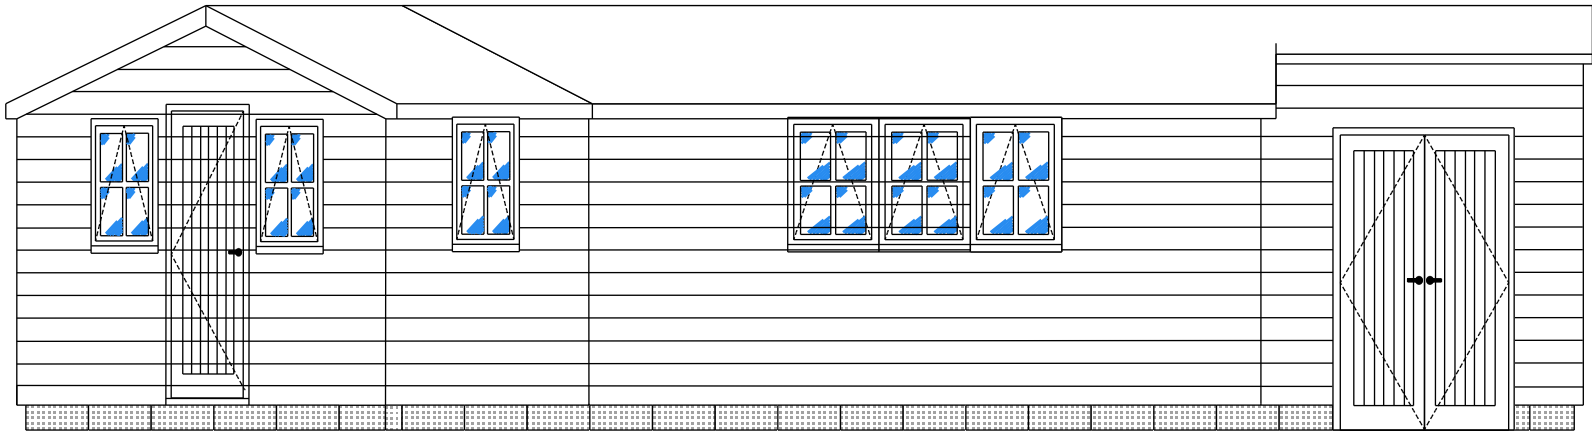


WEST ELEVATION



NORTH ELEVATION

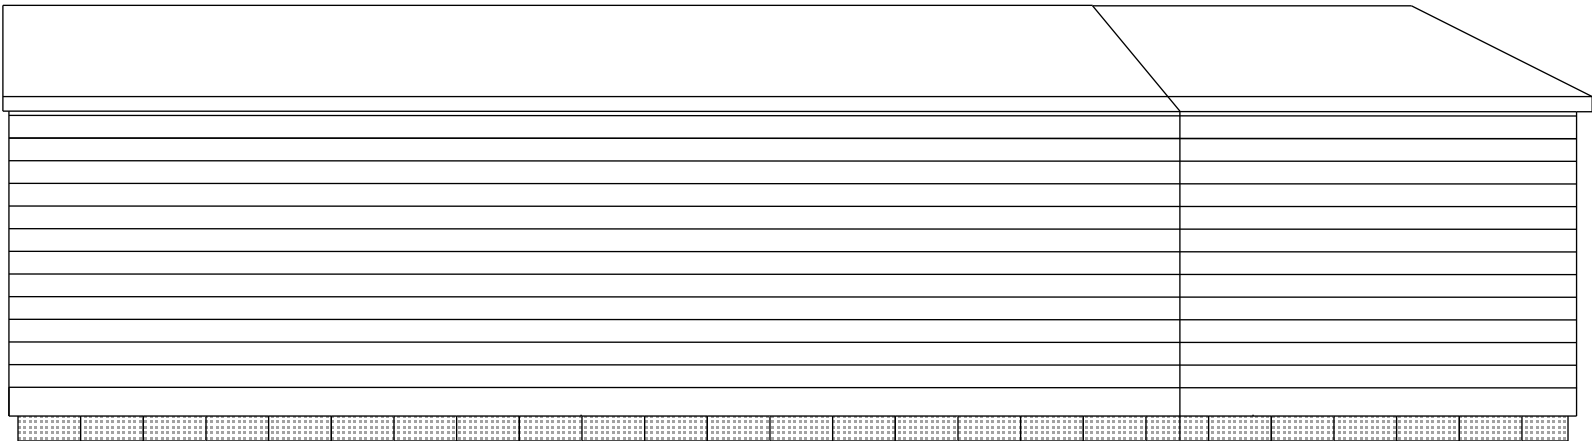


EAST ELEVATION

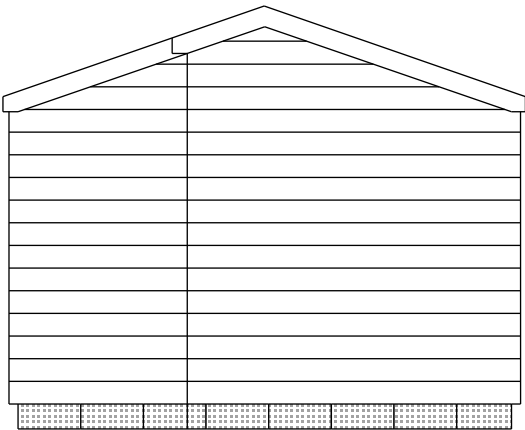

SOUTH ELEVATION

ELEVATIONS VIEWS

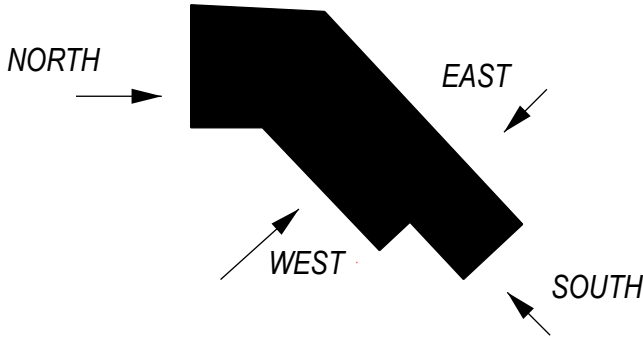

SCALE 1:50 @ A3
1m

ALL DIMENSIONS IN MILLIMETRES

A	Original Design	06.21
Revision	Description	Date
Title		
8 CHERRYWOODS GREAT BENTLEY ELEVATIONS		
Date	June 2021	Number
Drawn	NSH	CO78QF-104
		Rev
		A