


6 CHERRYWOODS


8 CHERRYWOODS

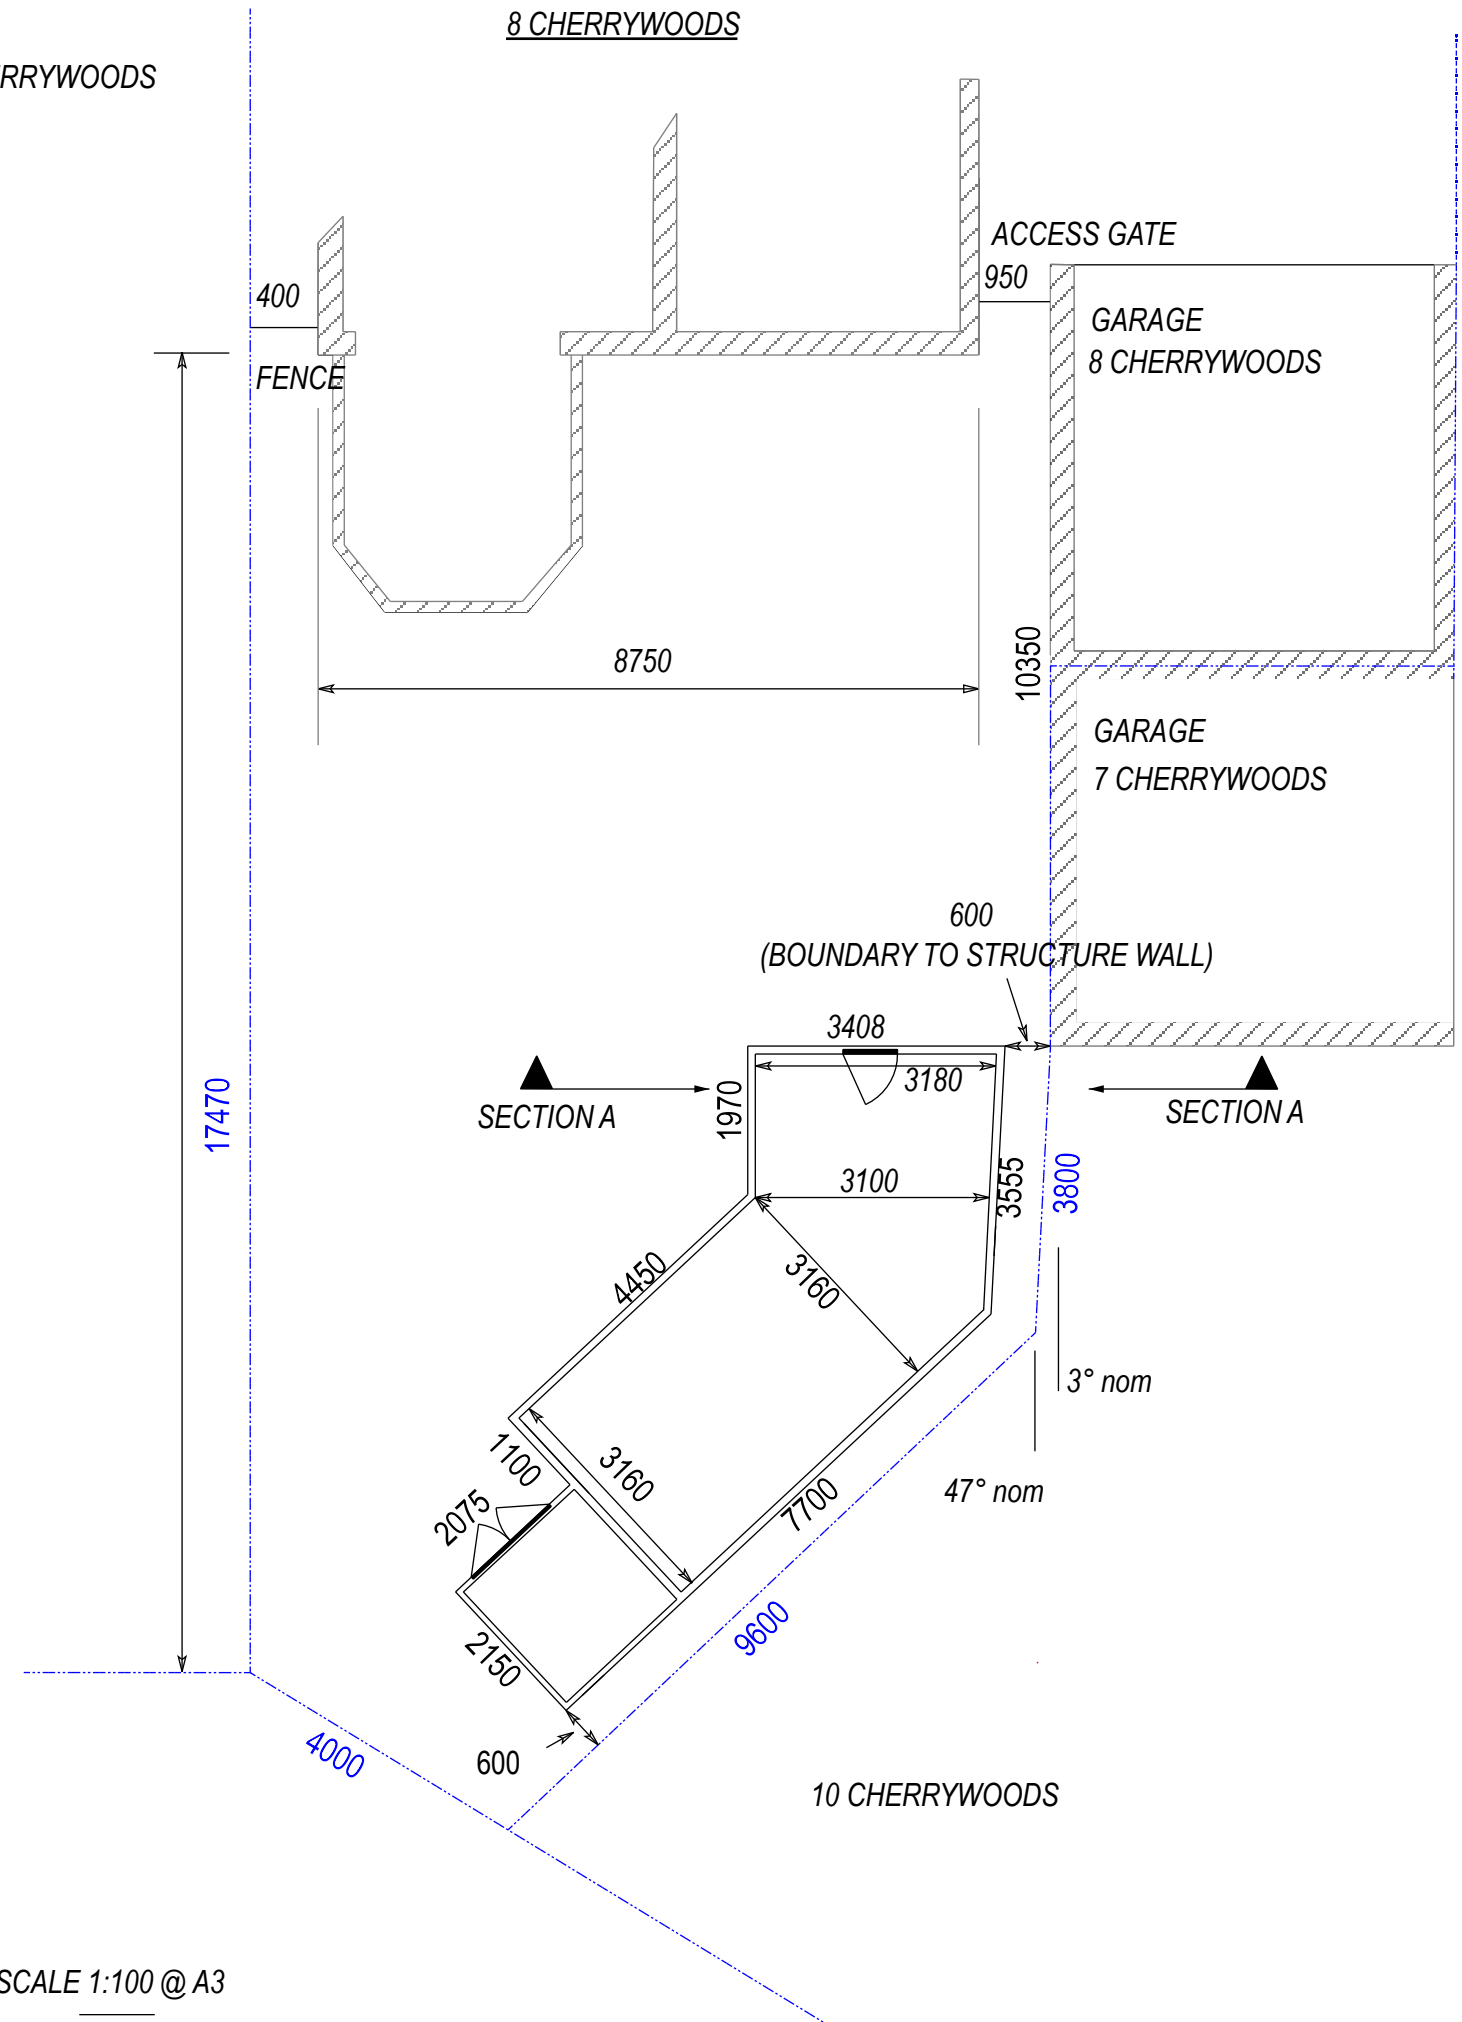

SCALE 1:100 @ A3  
1m

NOTE:

- 1 PLAN PRODUCED FOR REV'D PAUL MANN
- 2 PROPERTY BOUNDARY SHOWN THUS - - - - -
- 3 EAST & SOUTH EAST WALLS TO RUN PARALLEL TO BOUNDARY FENCE LINE WITH 600mm ACCESS
- 4 NORTH WALL TO BE PERPENDICULAR TO GARAGE
- 5 GUTTERS AND DRAIN PIPES OMITTED FOR CLARITY

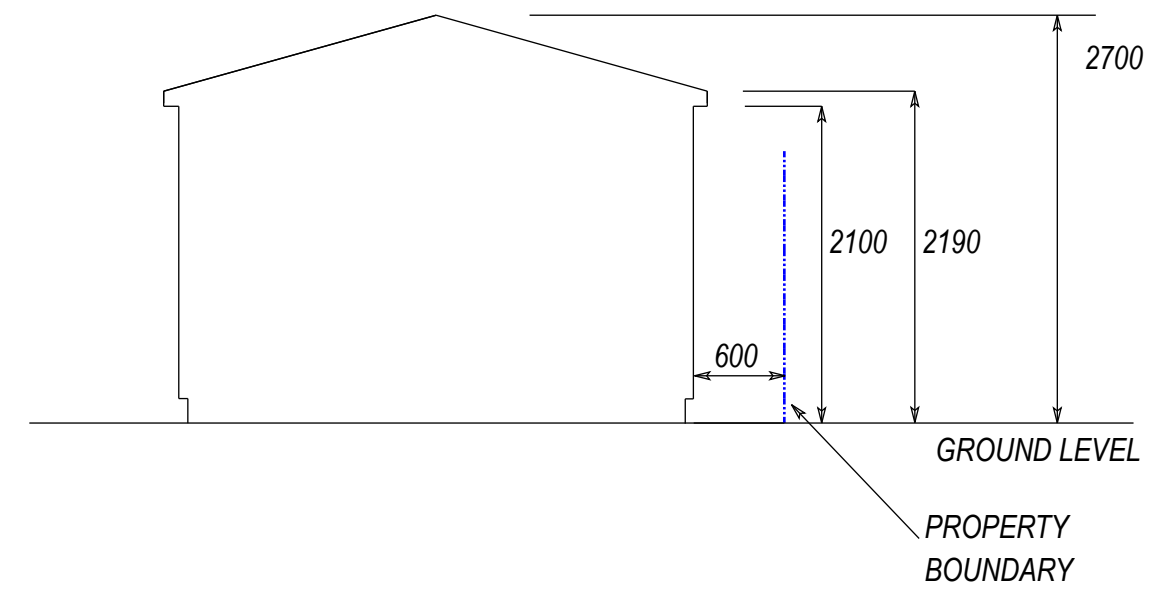

SECTION A - A  
SCALE 1:50 @ A3  
1m

ALL DIMENSIONS IN MILLIMETRES

A	Original Design	06.21
Revision	Description	Date
Title		
8 CHERRYWOODS GREAT BENTLEY SITE PLAN - DETAILED		
Date	June 2021	Number
Drawn	NSH	CO78QF-103
		Rev
		A