




North Elevation Proposed (side)
1 : 50

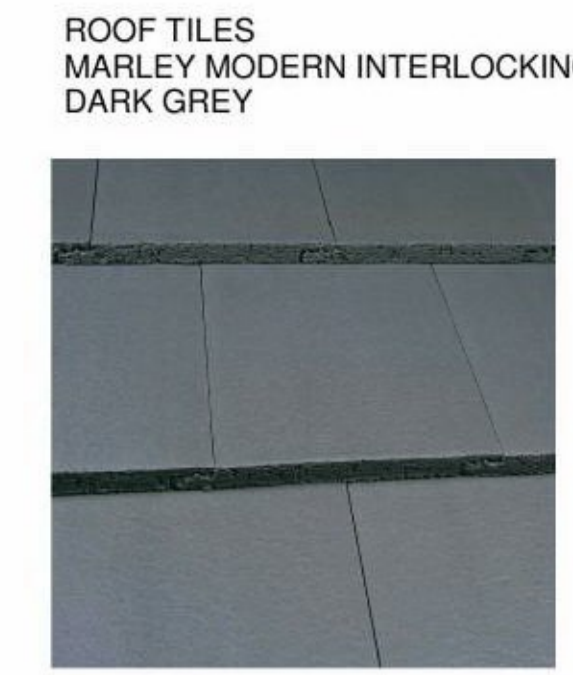

2. WIENERBERGER KASSANDRA MULTI FACING

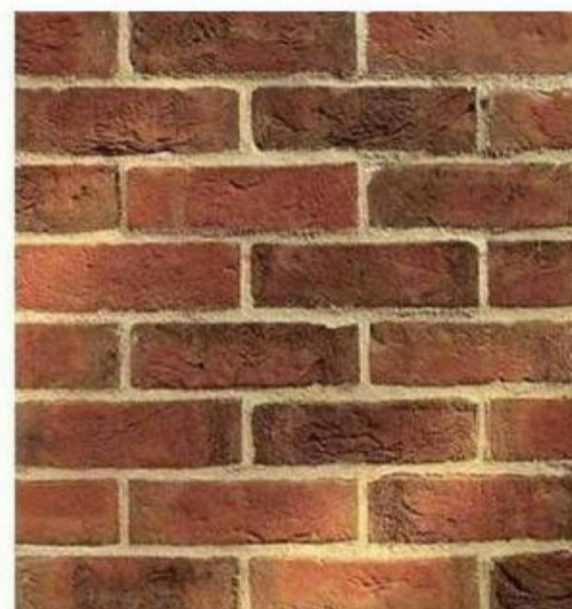

West Elevation Proposed (front)
1 : 50

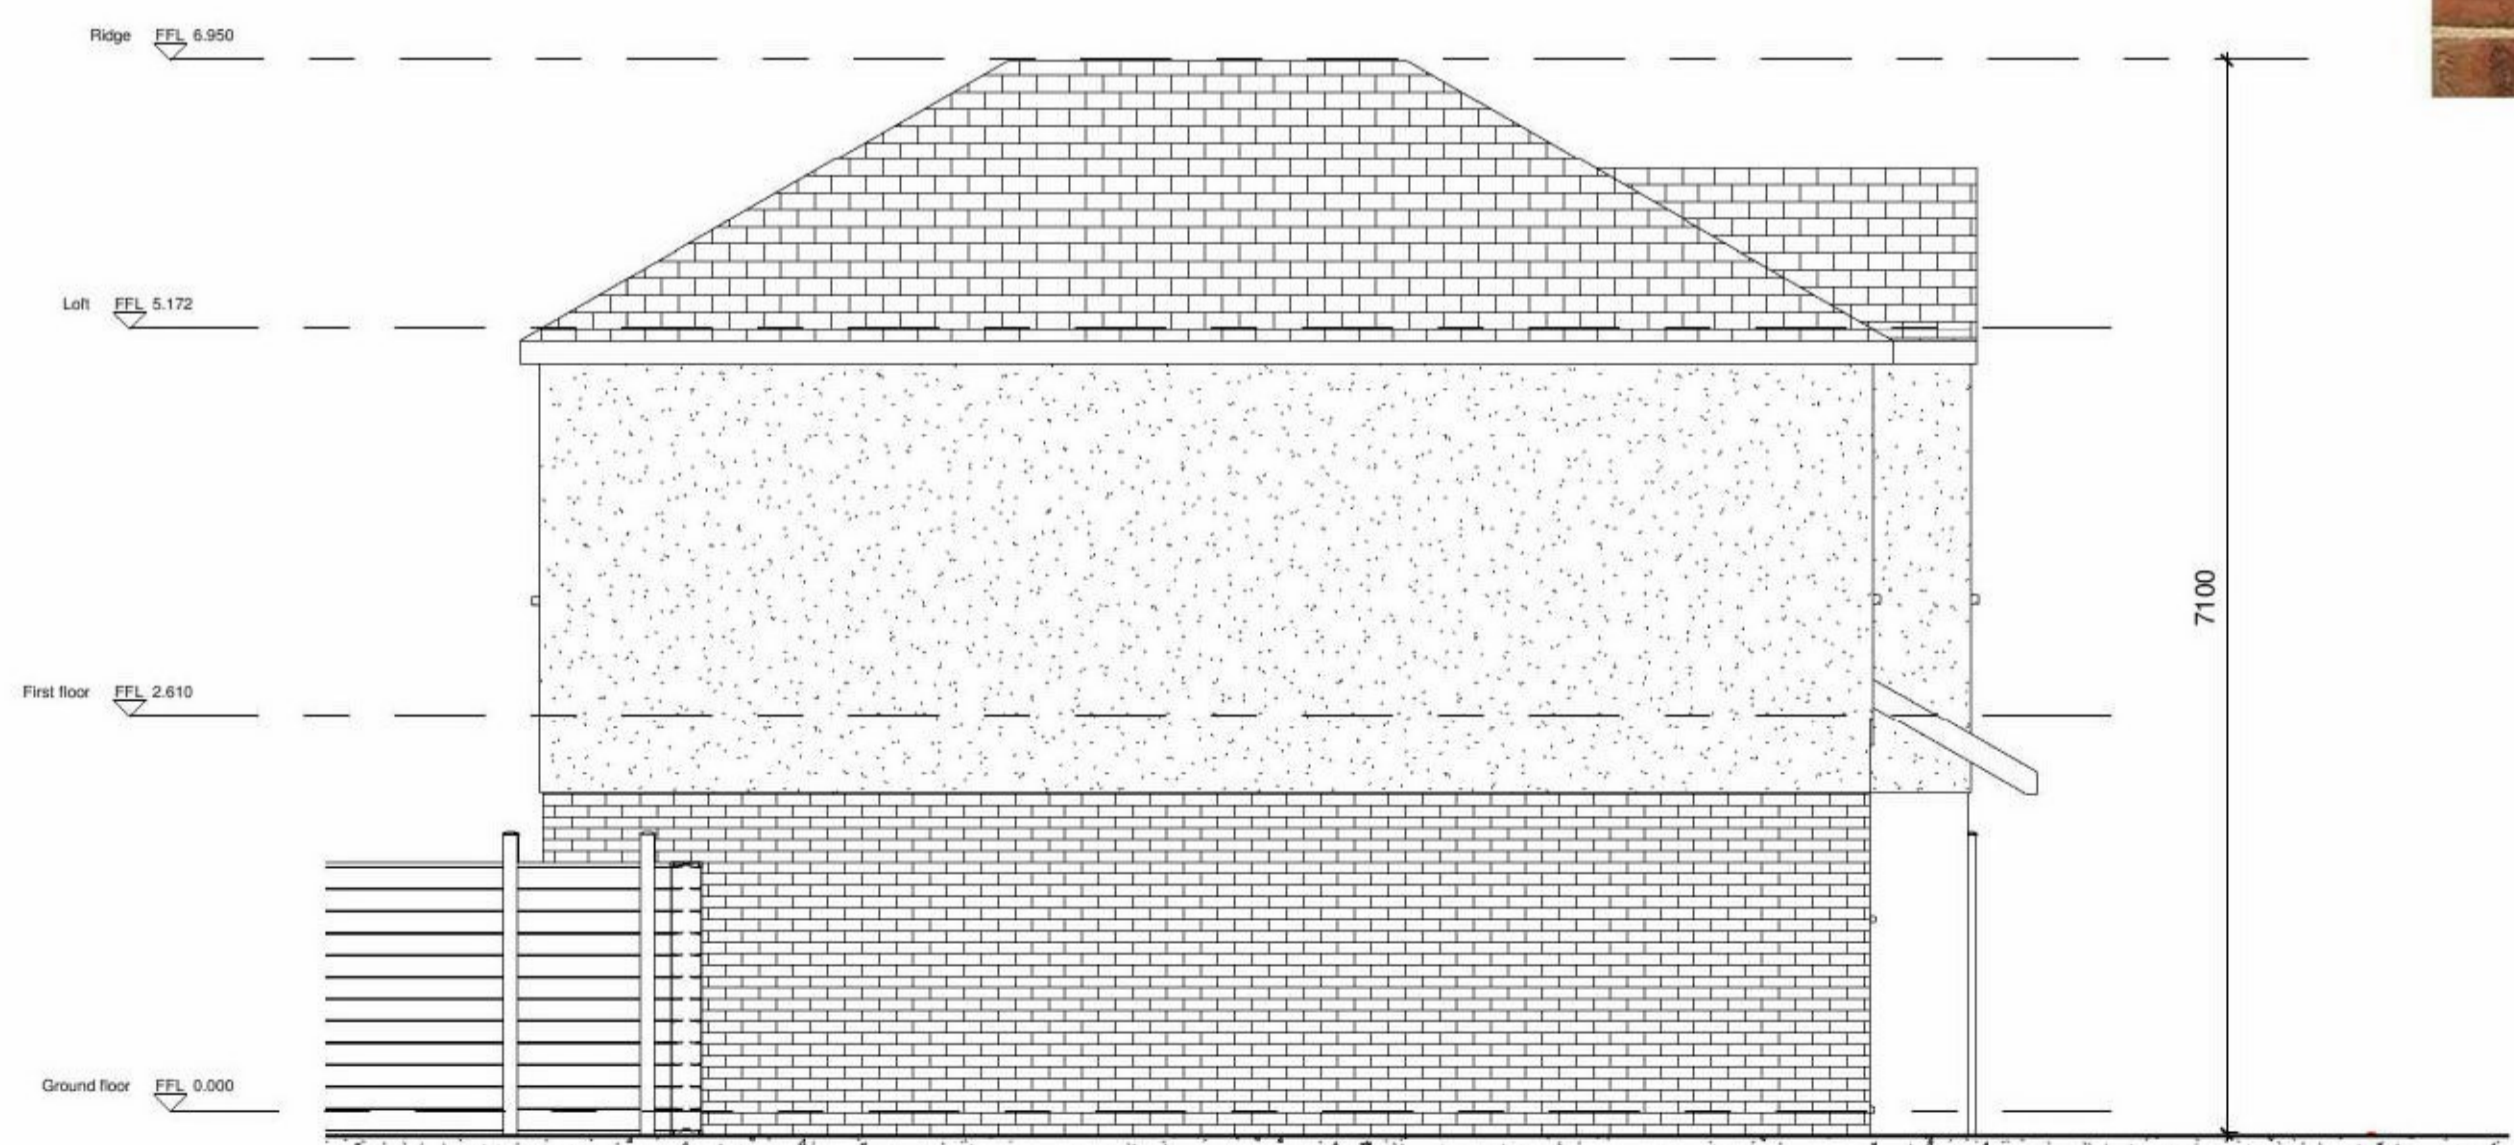

South Elevation Proposed (side)
1 : 50



East Elevation Proposed (rear)
1 : 50



Rev	Description	Date
A	Full Planning Application	July 2021

CODE	SUITABILITY DESCRIPTION
STATUS	PURPOSE OF ISSUE

LK DESIGN SERVICES
7 HANWELL CLOSE
CLACTON ON SEA
ESSEX CO16 7HF

PROJECT ADDRESS

Redevelopment of the land at the rear of 123 High Street Walton
Walton on the Naze CO14 8AT

TITLE
PROPOSED ELEVATIONS

DRAWN BY LK	CHECKED BY	DATE 07/17/21
SCALE (@ A1) 1 : 50	PROJECT NUMBER 1911	
DRAWING NUMBER PL 04		A

