


By Room Name Legend


- hall
- kitchen/dining
- W.C.

By Room Name Legend


- bathroom
- bedroom 1
- hall
- lounge

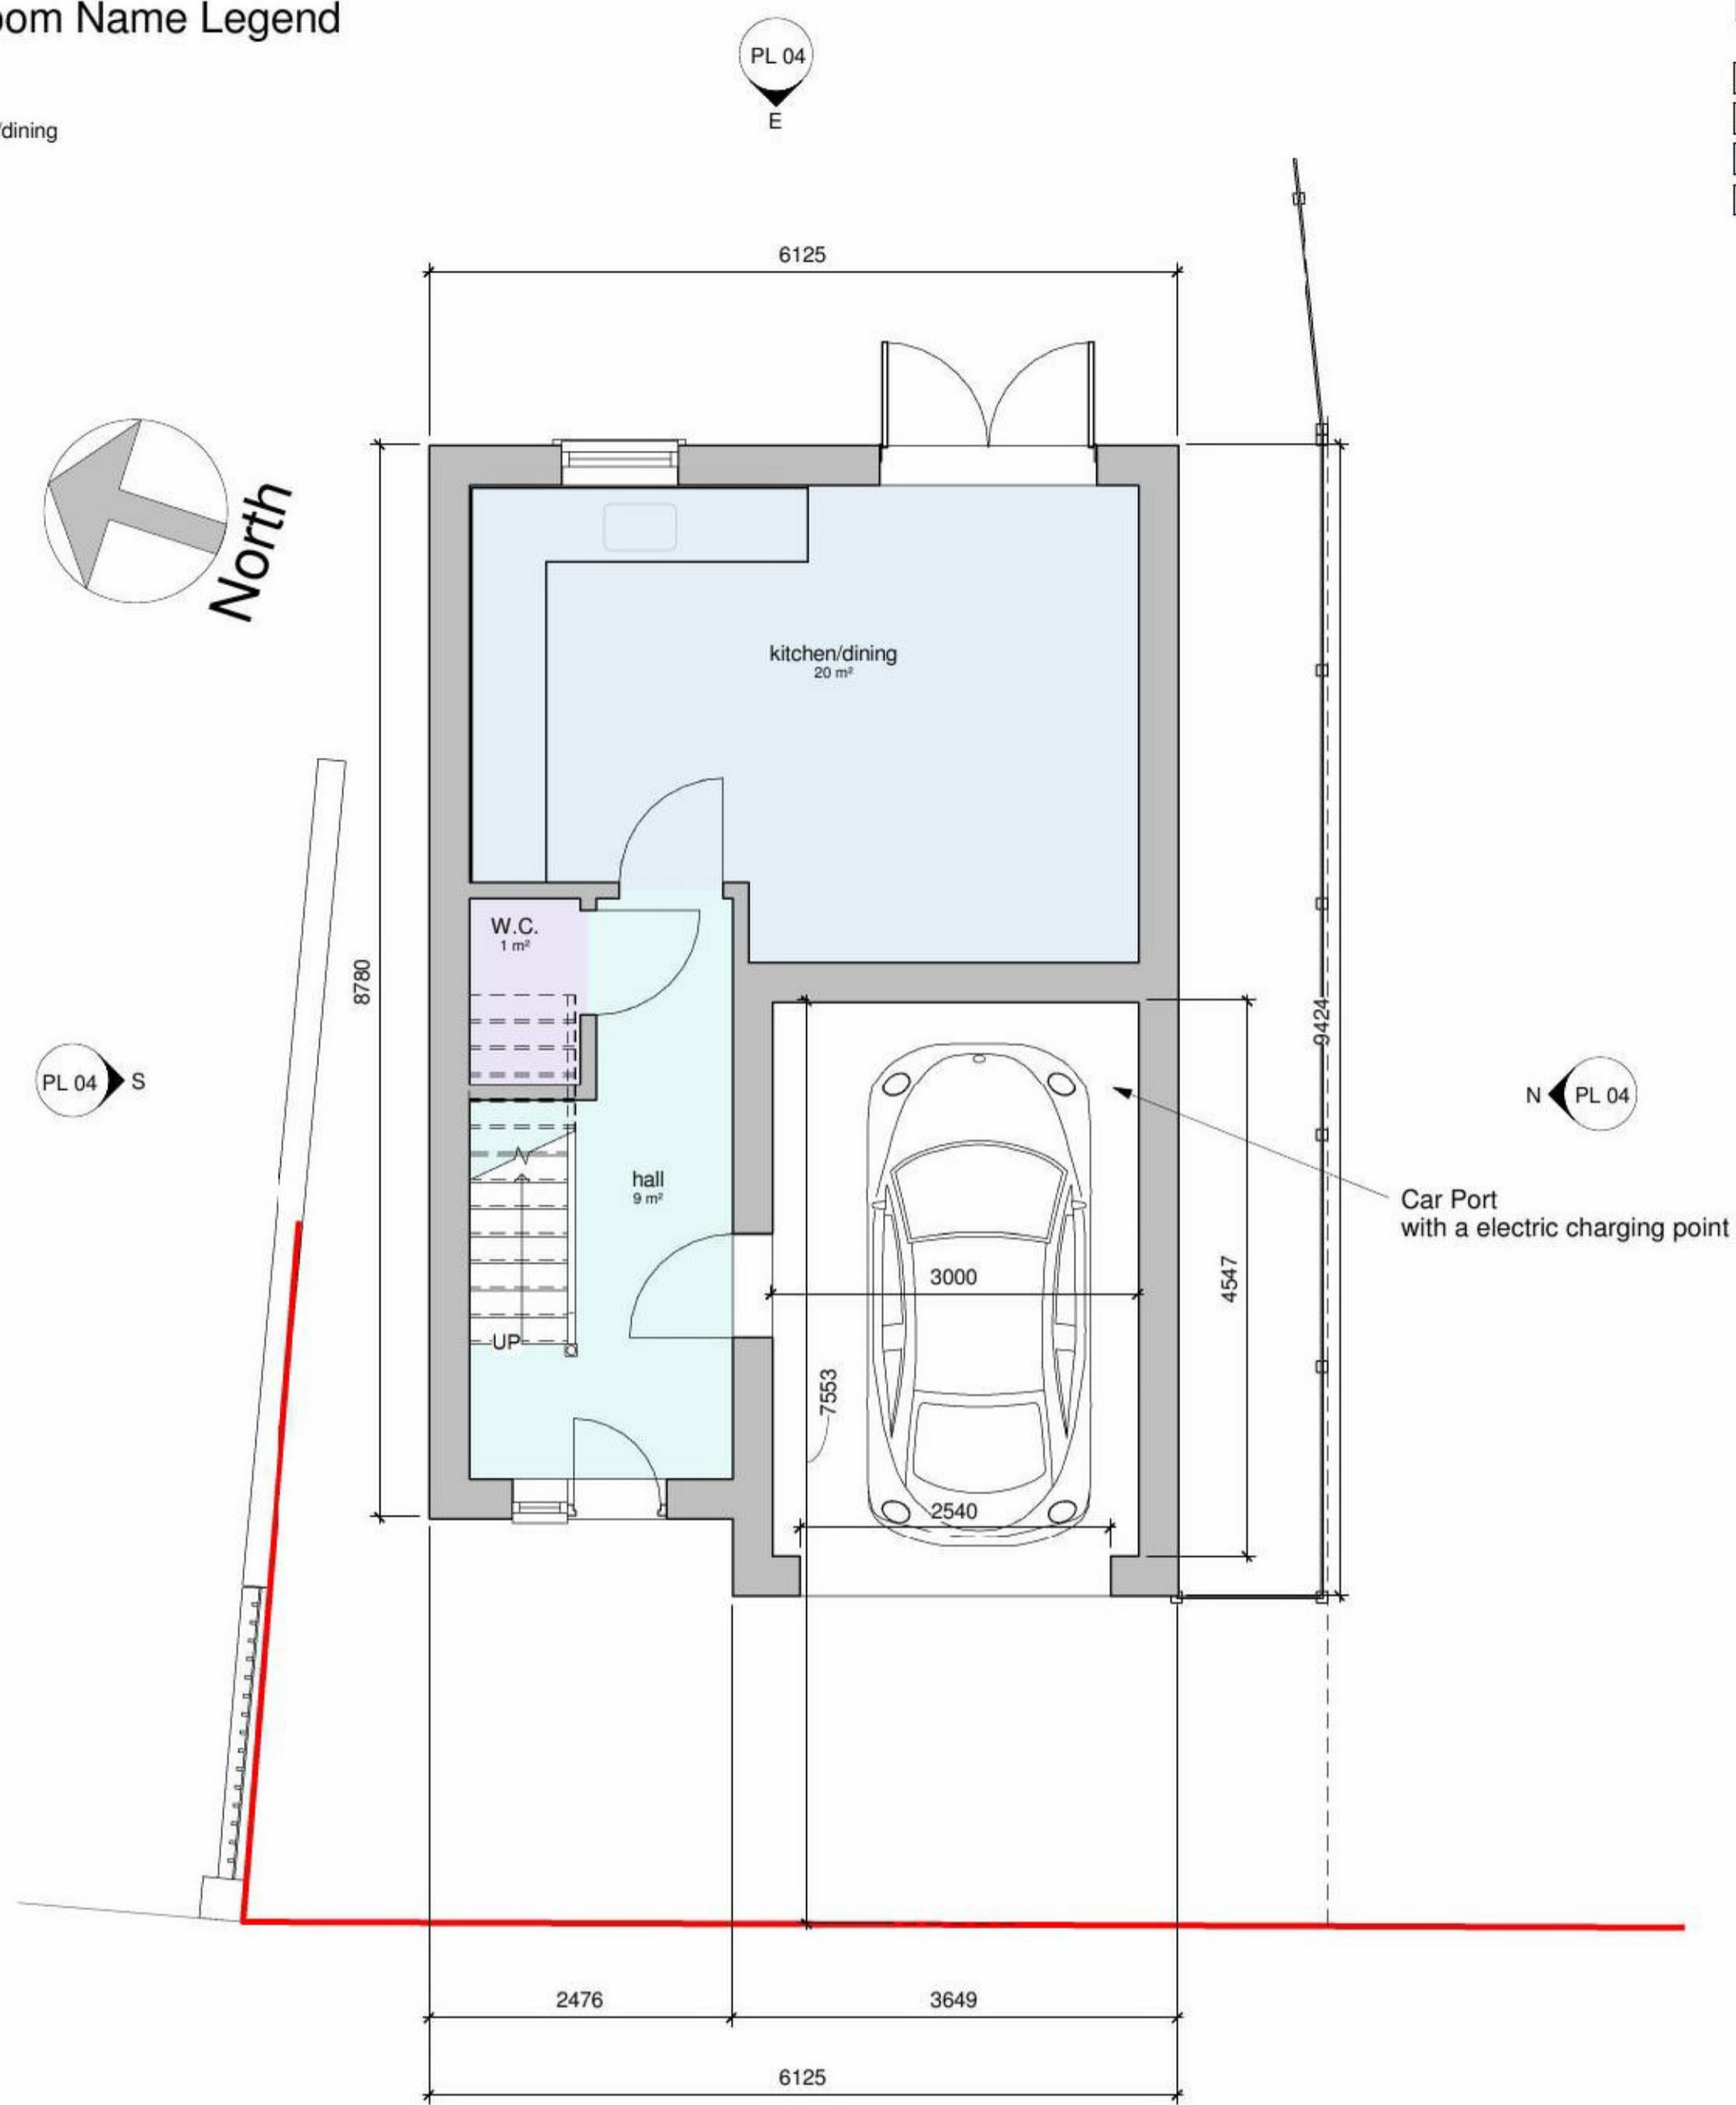

Ground floor proposed
1 : 50

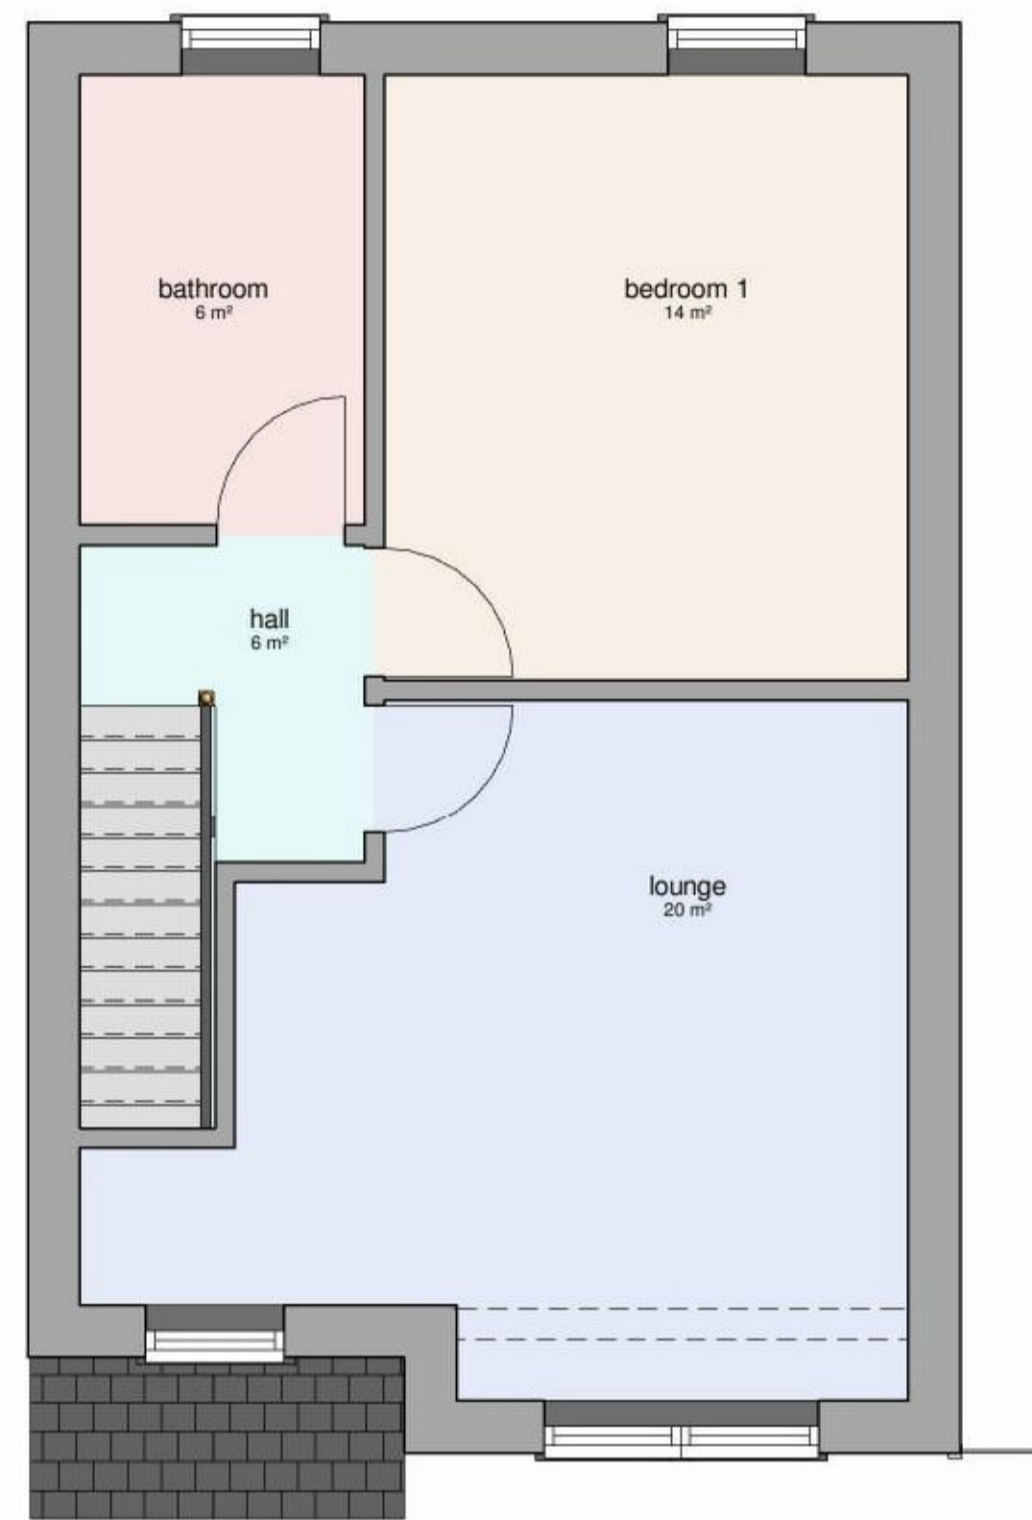

First floor plan proposed
1 : 50

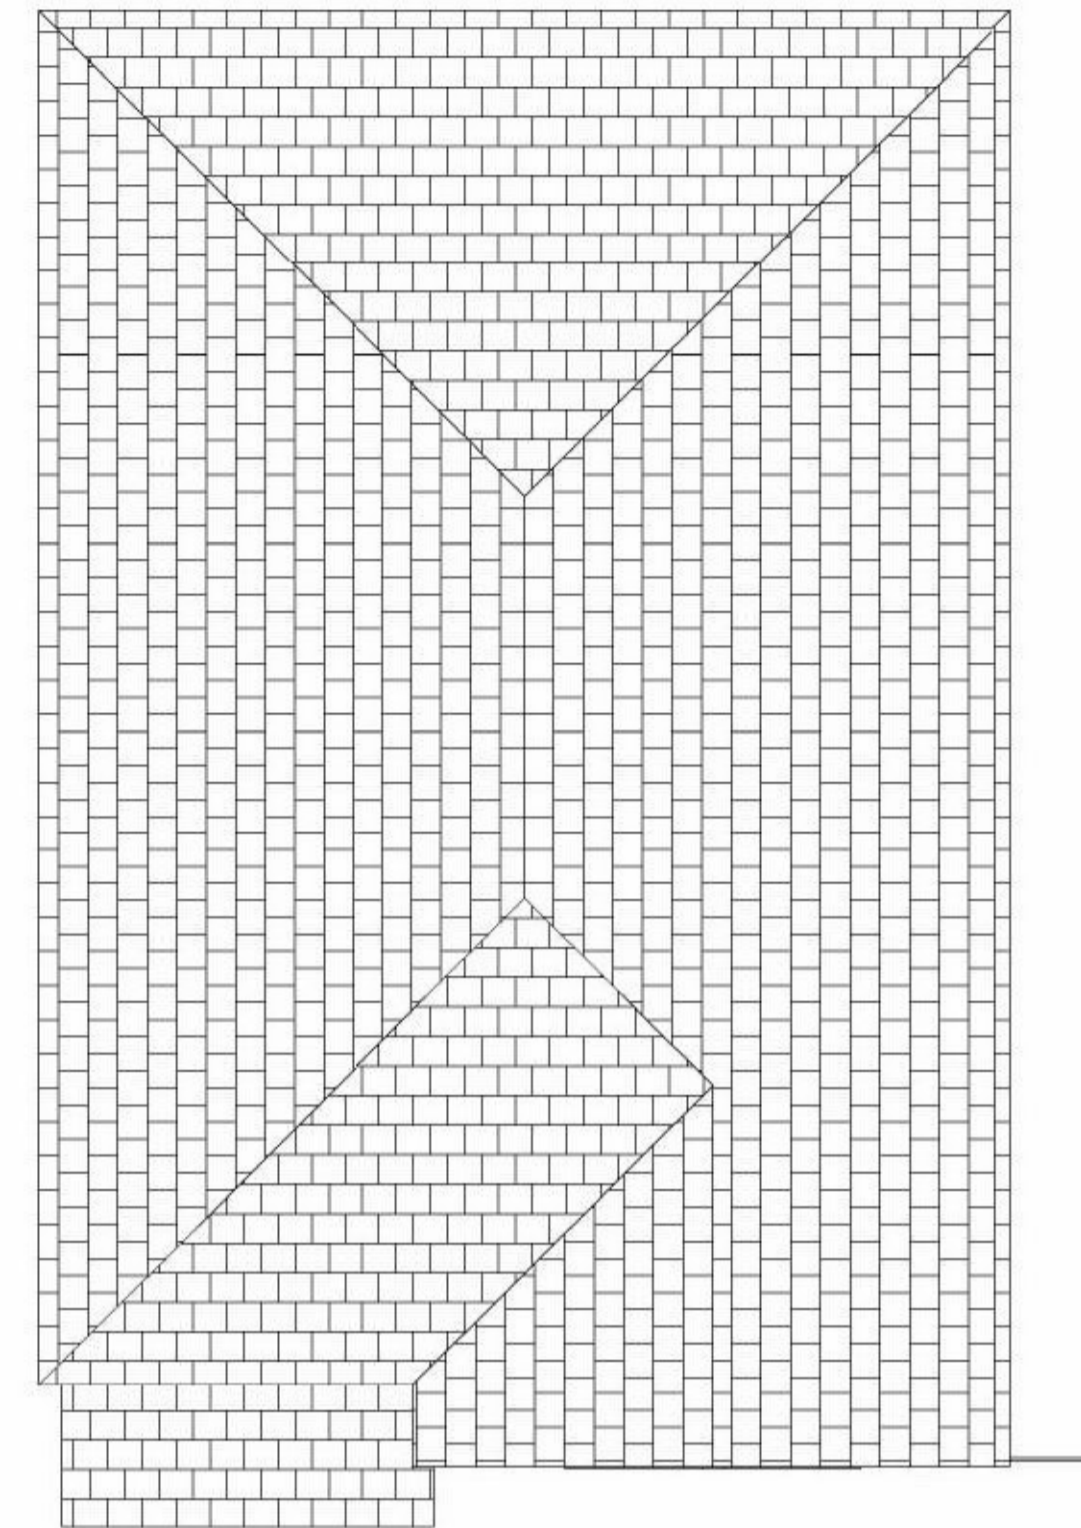

Roof plan proposed
1 : 50

Rev	Description	Date
A	Full Planning Application	July 2021

CODE	SUITABILITY DESCRIPTION
STATUS	PURPOSE OF ISSUE

LK DESIGN SERVICES
7 HANWELL CLOSE
CLACTON ON SEA
ESSEX CO16 7HF
[Redacted]

PROJECT ADDRESS

Redevelopment of the land at the rear of 123 High Street Walton
Walton on the Naze CO14 8AT

TITLE
PROPOSED PLANS

DRAWN BY LK	CHECKED BY	DATE 07/17/21
SCALE (@ A1) 1 : 50	PROJECT NUMBER 1911	
DRAWING NUMBER PL 03		A