



Sheet List

Sheet Number	Sheet Name	Sheet Issue Date	Current Revision Issued To	Current Revision Description	Current Revision Date	Current Revision
PL 00	COVER SHEET	May 2021	Tendring District Council	Full Planning Application	July 2021	A
PL 01	EXISTING AND PROPOSED SITE PLANS	07/17/21	Tendring District Council	Full Planning Application	July 2021	A
PL 02	EXISTING AND PROPOSED STREET SCENES	07/17/21	Tendring District Council	Full Planning Application	July 2021	A
PL 03	PROPOSED PLANS	07/17/21	Tendring District Council	Full Planning Application	July 2021	A
PL 04	PROPOSED ELEVATIONS	07/17/21	Tendring District Council	Full Planning Application	July 2021	A

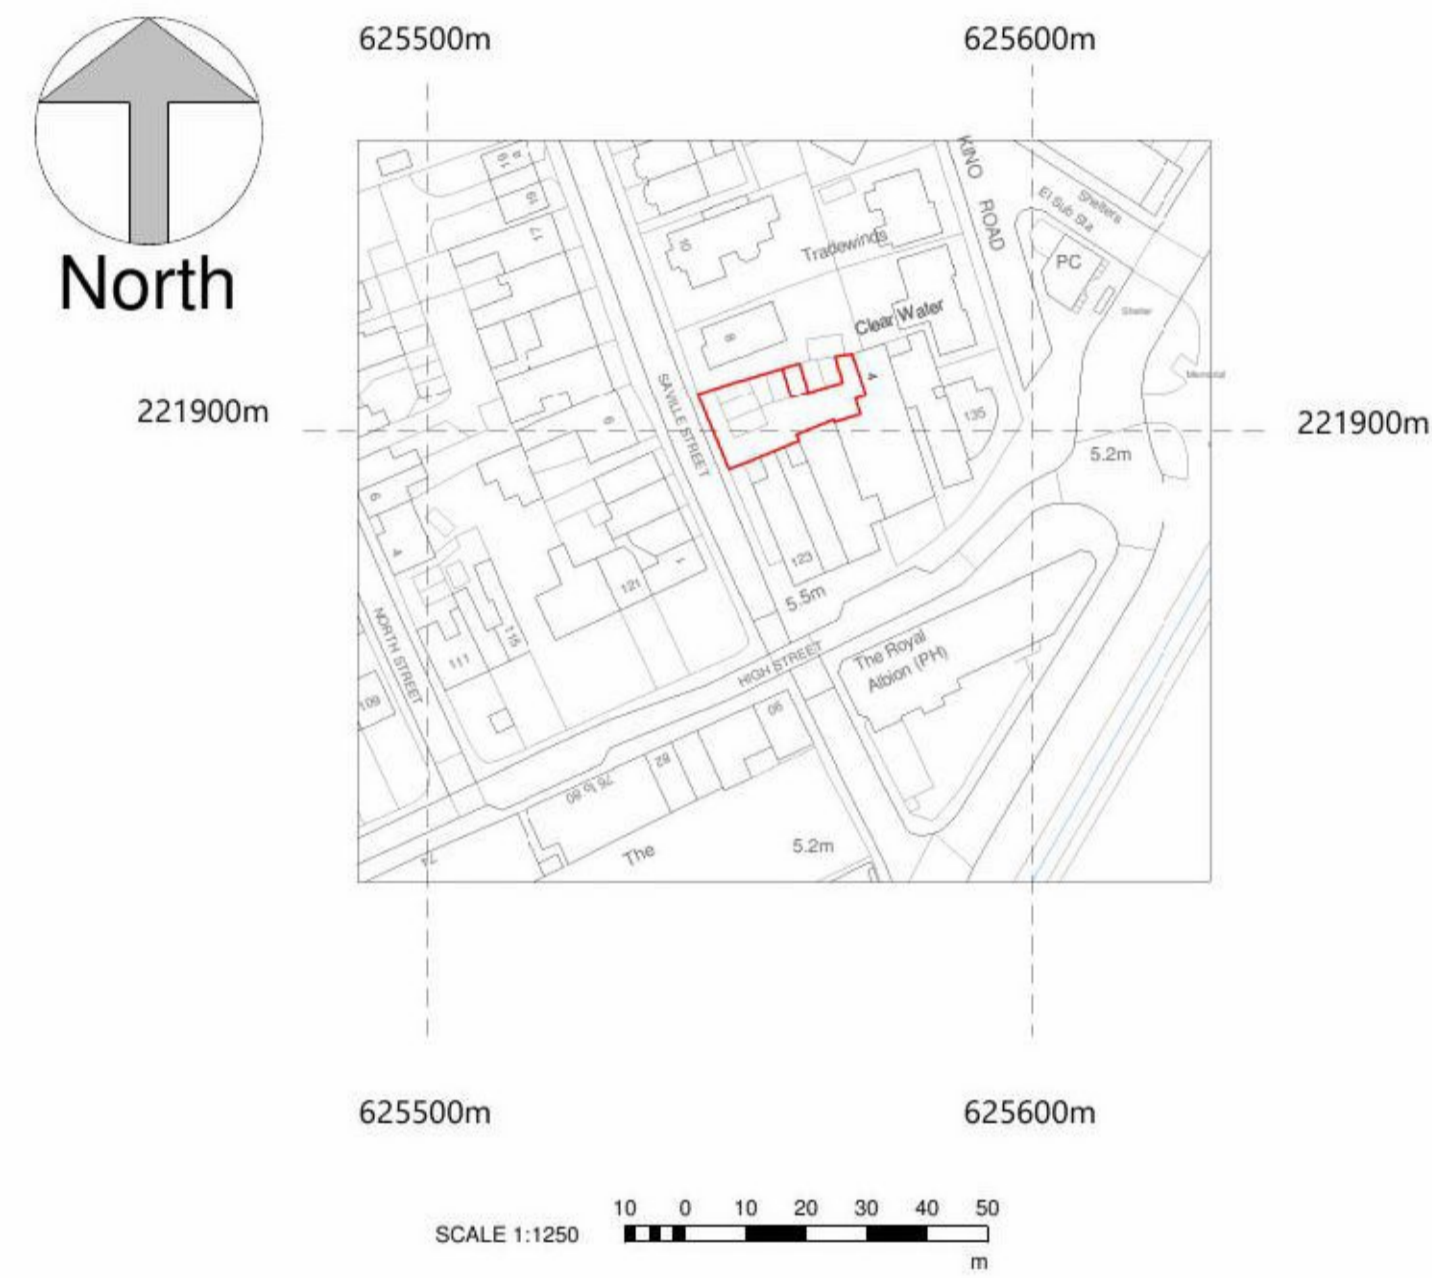

LOCATION PLAN .
1 : 1250

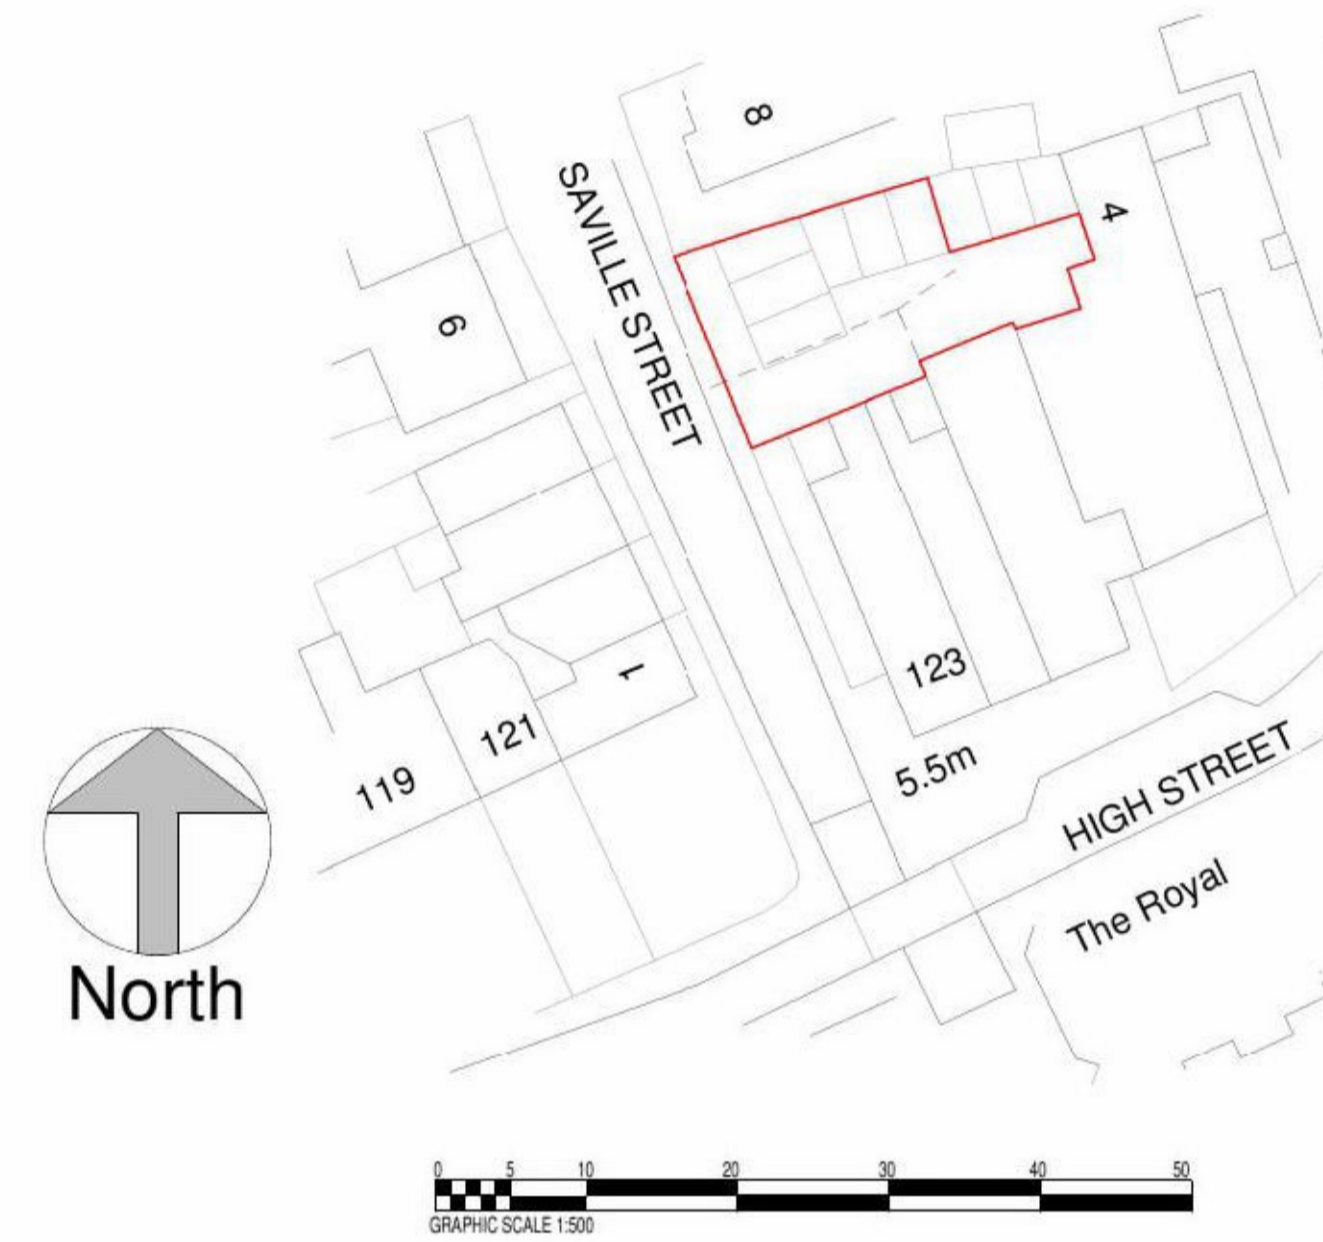

BLOCK PLAN
1 : 500

<table border="1" style="width: 100%; border-collapse: collapse;"> <thead> <tr> <th style="width: 5%;">Rev</th> <th style="width: 60%;">Description</th> <th style="width: 35%;">Date</th> </tr> </thead> <tbody> <tr> <td>A</td> <td>Full Planning Application</td> <td>July 2021</td> </tr> <tr> <td> </td> <td> </td> <td> </td> </tr> <tr> <td> </td> <td> </td> <td> </td> </tr> <tr> <td> </td> <td> </td> <td> </td> </tr> </tbody> </table>	Rev	Description	Date	A	Full Planning Application	July 2021											<table border="1" style="width: 100%; border-collapse: collapse;"> <tr> <td style="width: 50%;">CODE</td> <td>SUITABILITY DESCRIPTION</td> </tr> <tr> <td>STATUS</td> <td>PURPOSE OF ISSUE</td> </tr> <tr> <td> </td> <td> </td> </tr> </table>	CODE	SUITABILITY DESCRIPTION	STATUS	PURPOSE OF ISSUE			<p>LK DESIGN SERVICES</p> <p>7 HANWELL CLOSE CLACTON ON SEA ESSEX CO16 7HF</p>	<p>PROJECT ADDRESS Land at the rear of 123 High Street, Walton on the Naze CO14 8AT</p> <p>PROJECT TITLE Redevelopment of the land at the rear of 123 High Street Walton Walton on the Naze CO14 8AT</p>	<p>Sheet Title</p> <p style="text-align: center; font-size: 1.2em;">COVER SHEET</p>	<table border="1" style="width: 100%; border-collapse: collapse;"> <tr> <td style="width: 30%;">DRAWN BY LK</td> <td style="width: 30%;">CHECKED BY</td> <td style="width: 40%;">DATE May 2021</td> </tr> <tr> <td colspan="2">SCALE (@ A1) As indicated</td> <td>PROJECT NUMBER 1911</td> </tr> <tr> <td colspan="2">DRAWING NUMBER PL 00</td> <td style="text-align: right; font-size: 1.5em;">A</td> </tr> </table>	DRAWN BY LK	CHECKED BY	DATE May 2021	SCALE (@ A1) As indicated		PROJECT NUMBER 1911	DRAWING NUMBER PL 00		A
Rev	Description	Date																																		
A	Full Planning Application	July 2021																																		
CODE	SUITABILITY DESCRIPTION																																			
STATUS	PURPOSE OF ISSUE																																			
DRAWN BY LK	CHECKED BY	DATE May 2021																																		
SCALE (@ A1) As indicated		PROJECT NUMBER 1911																																		
DRAWING NUMBER PL 00		A																																		