





FRONT ELEVATION

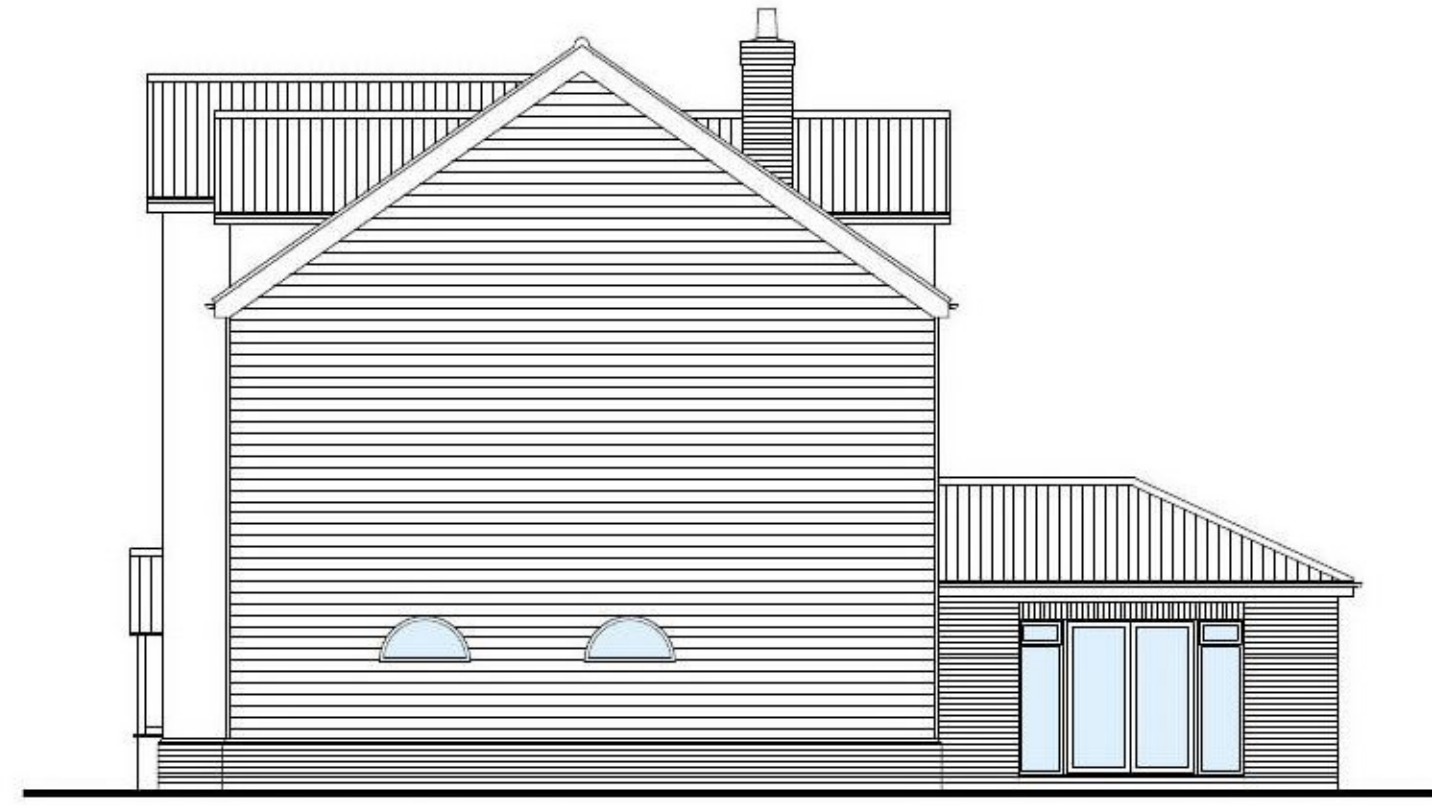


SIDE ELEVATION

 



REAR ELEVATION




SIDE ELEVATION

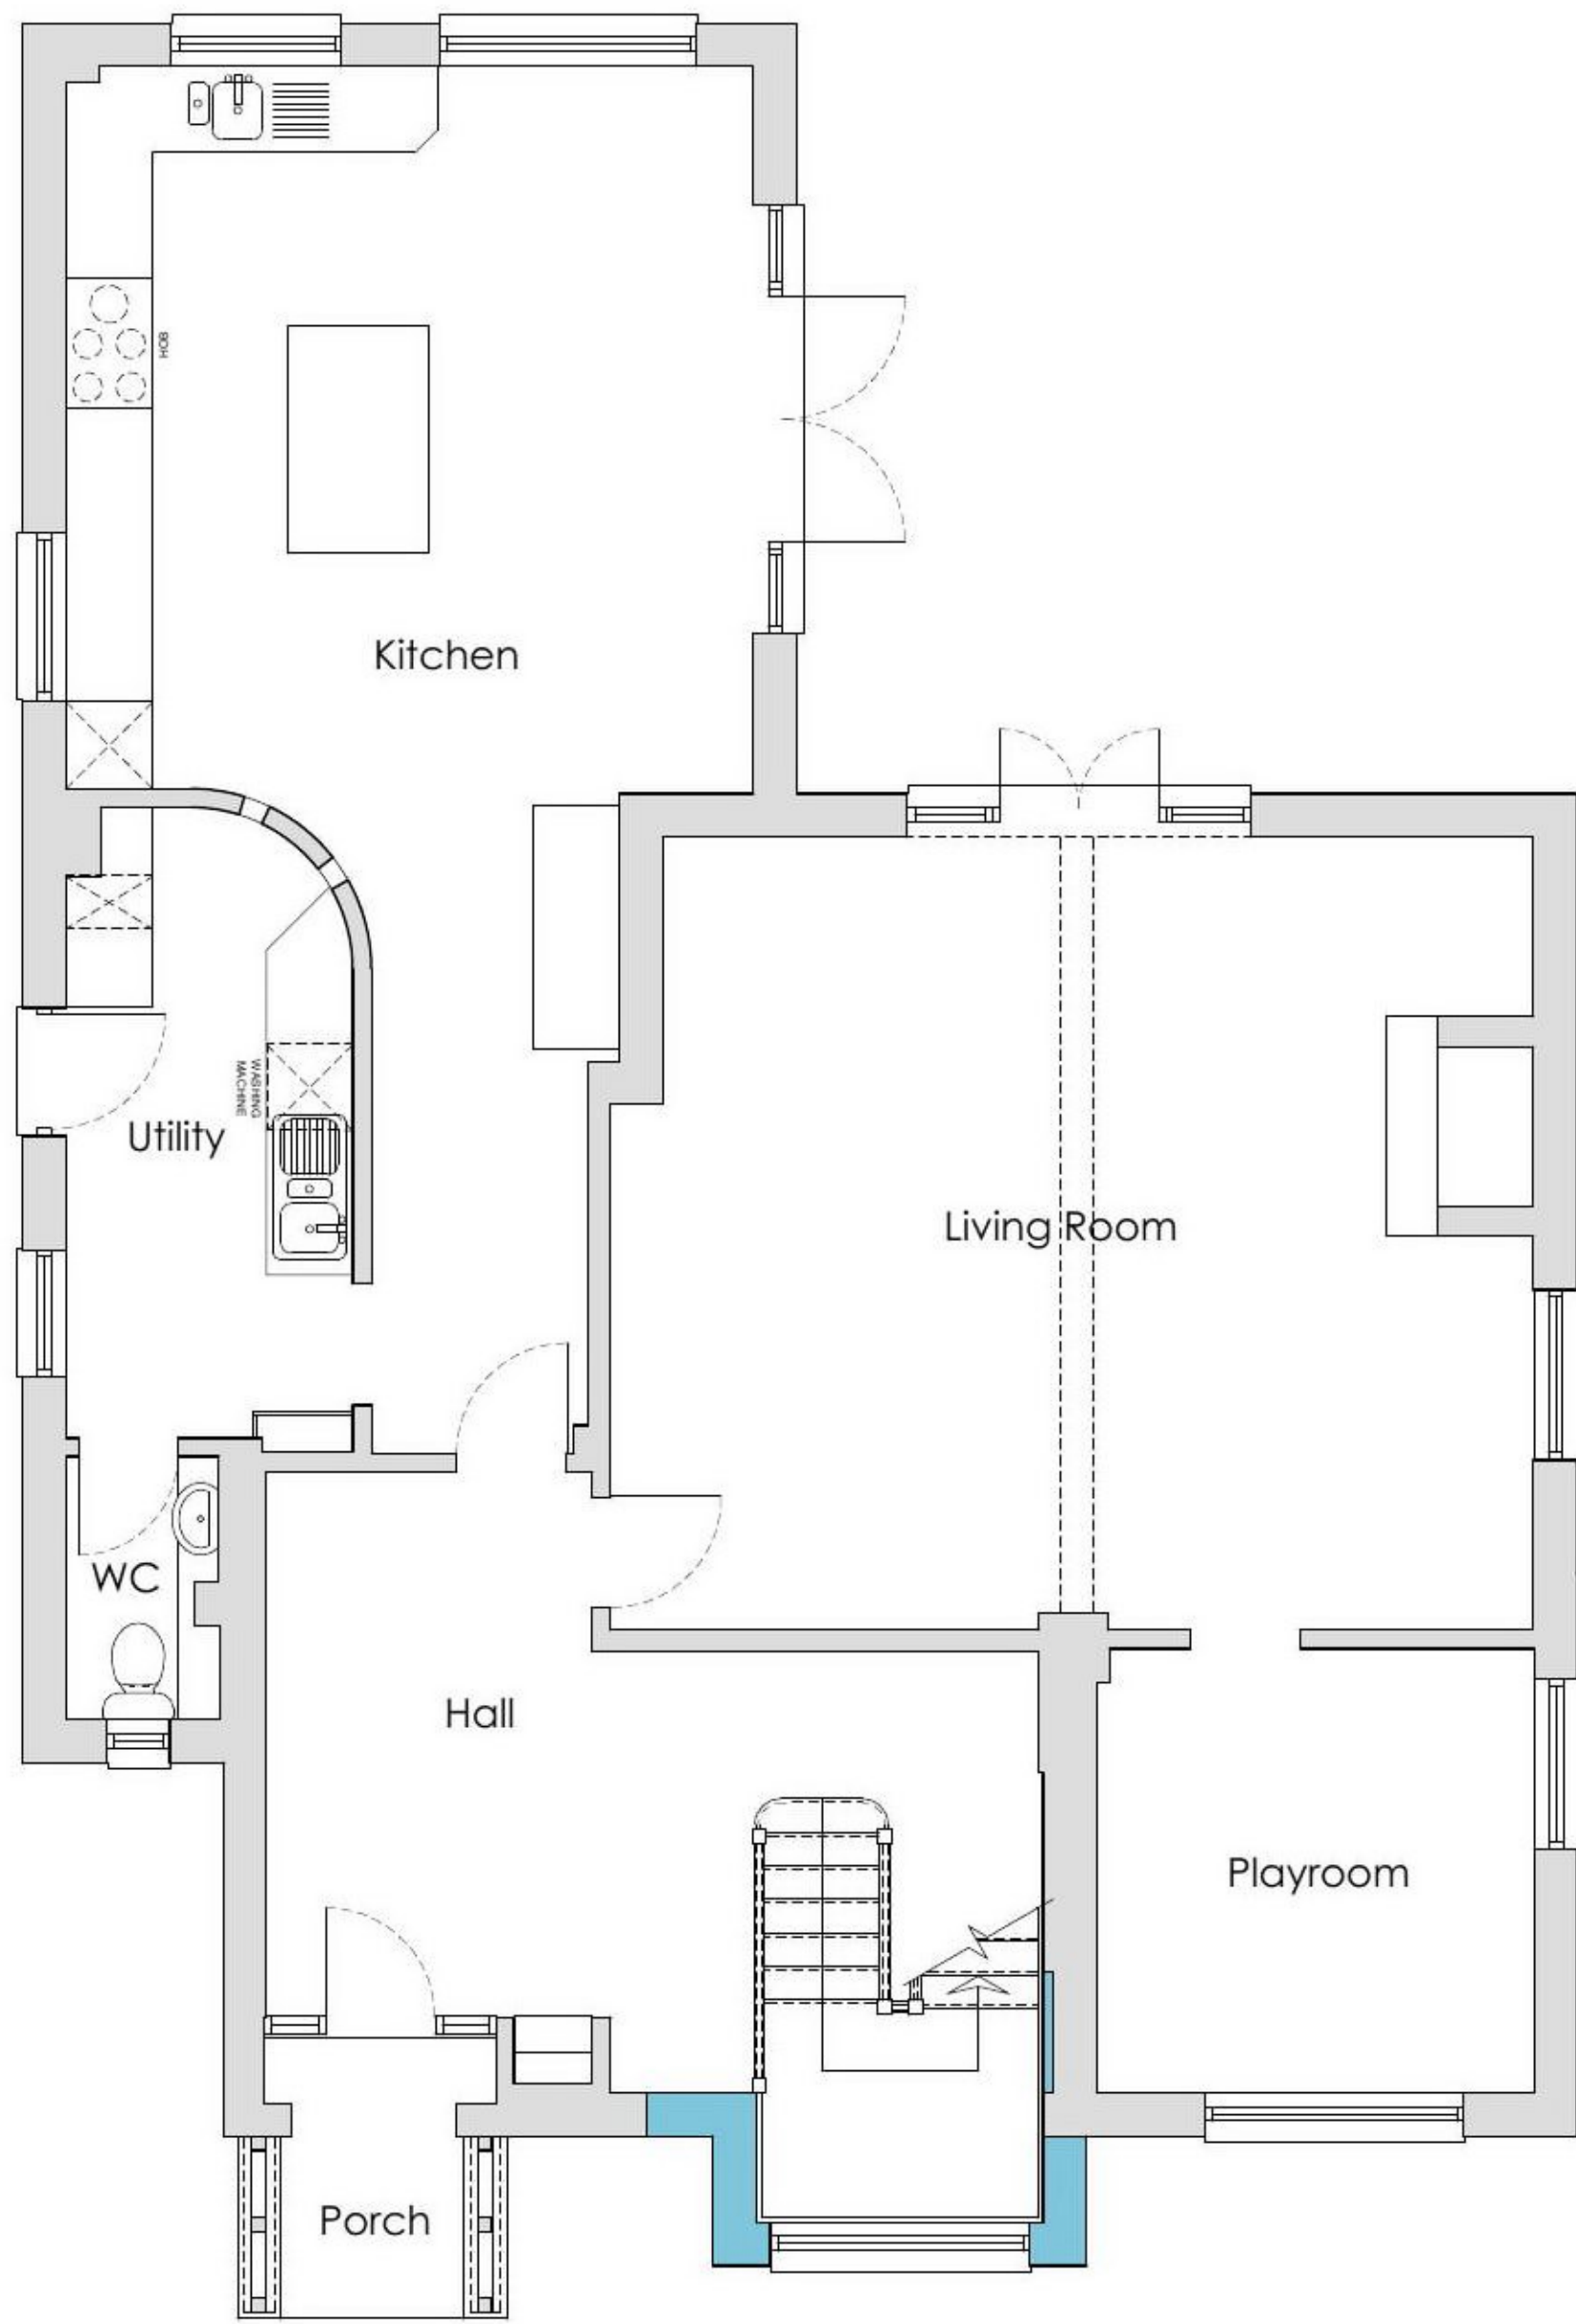



GROUND FLOOR

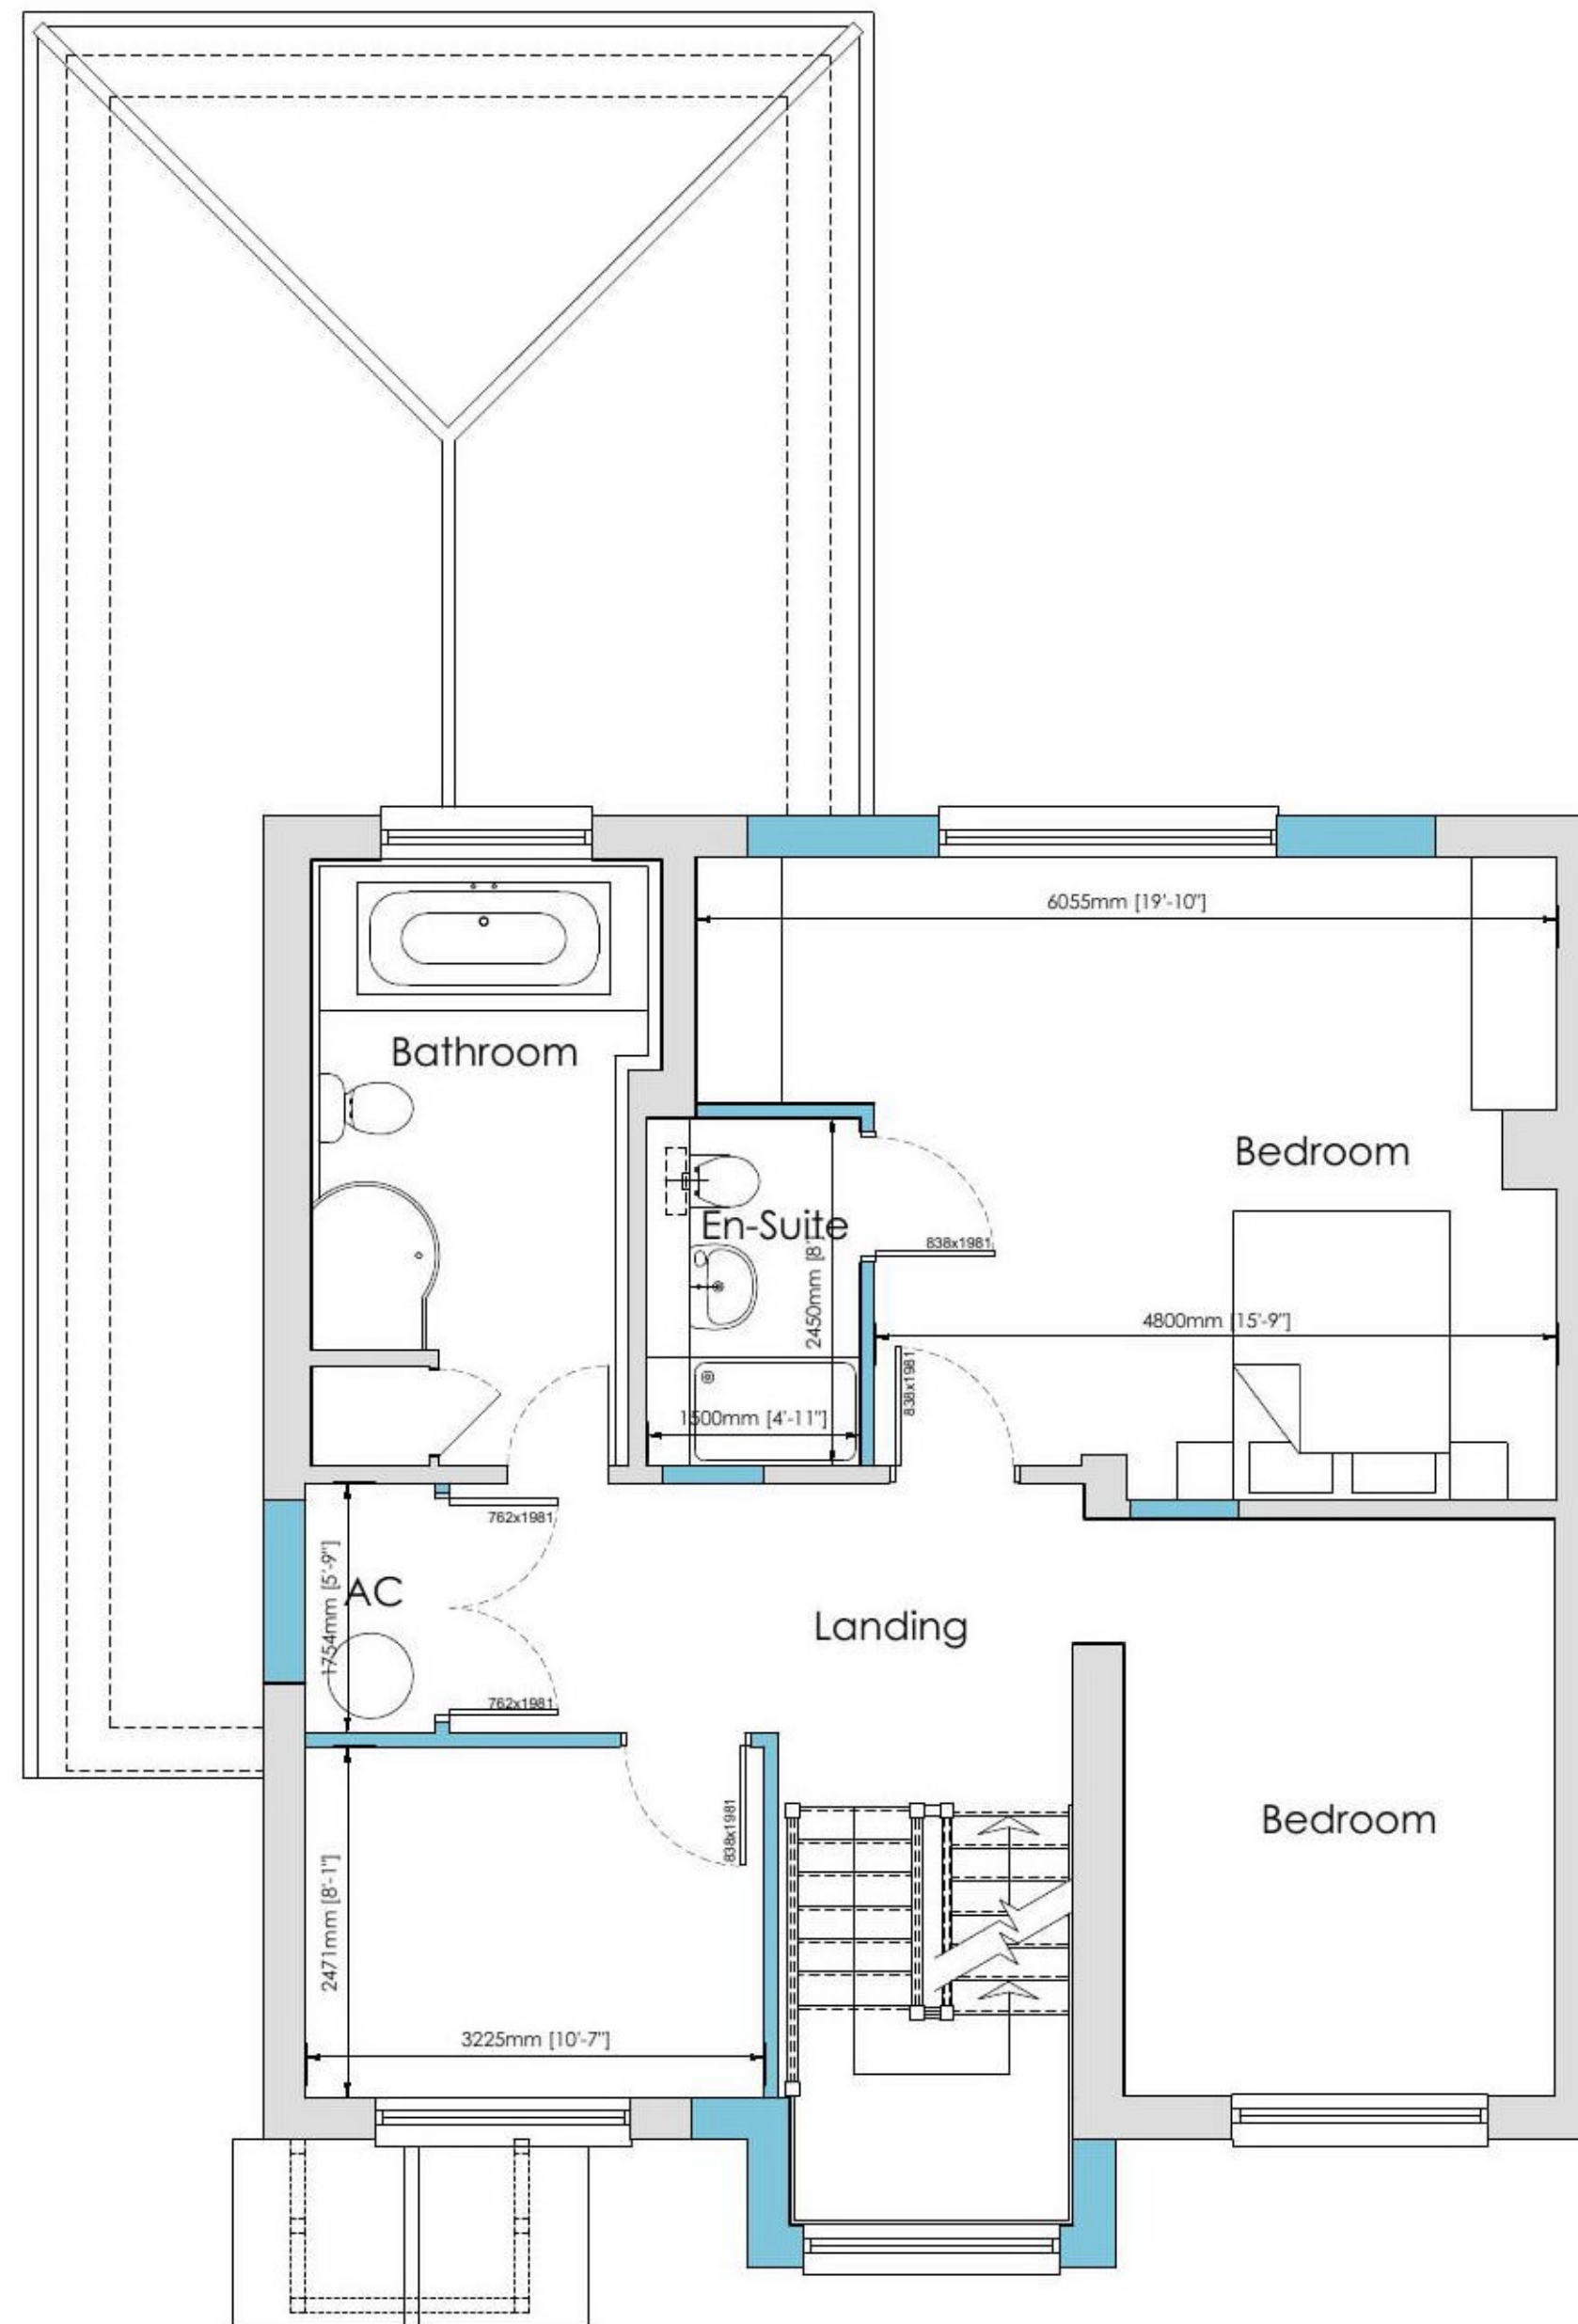 

FIRST FLOOR

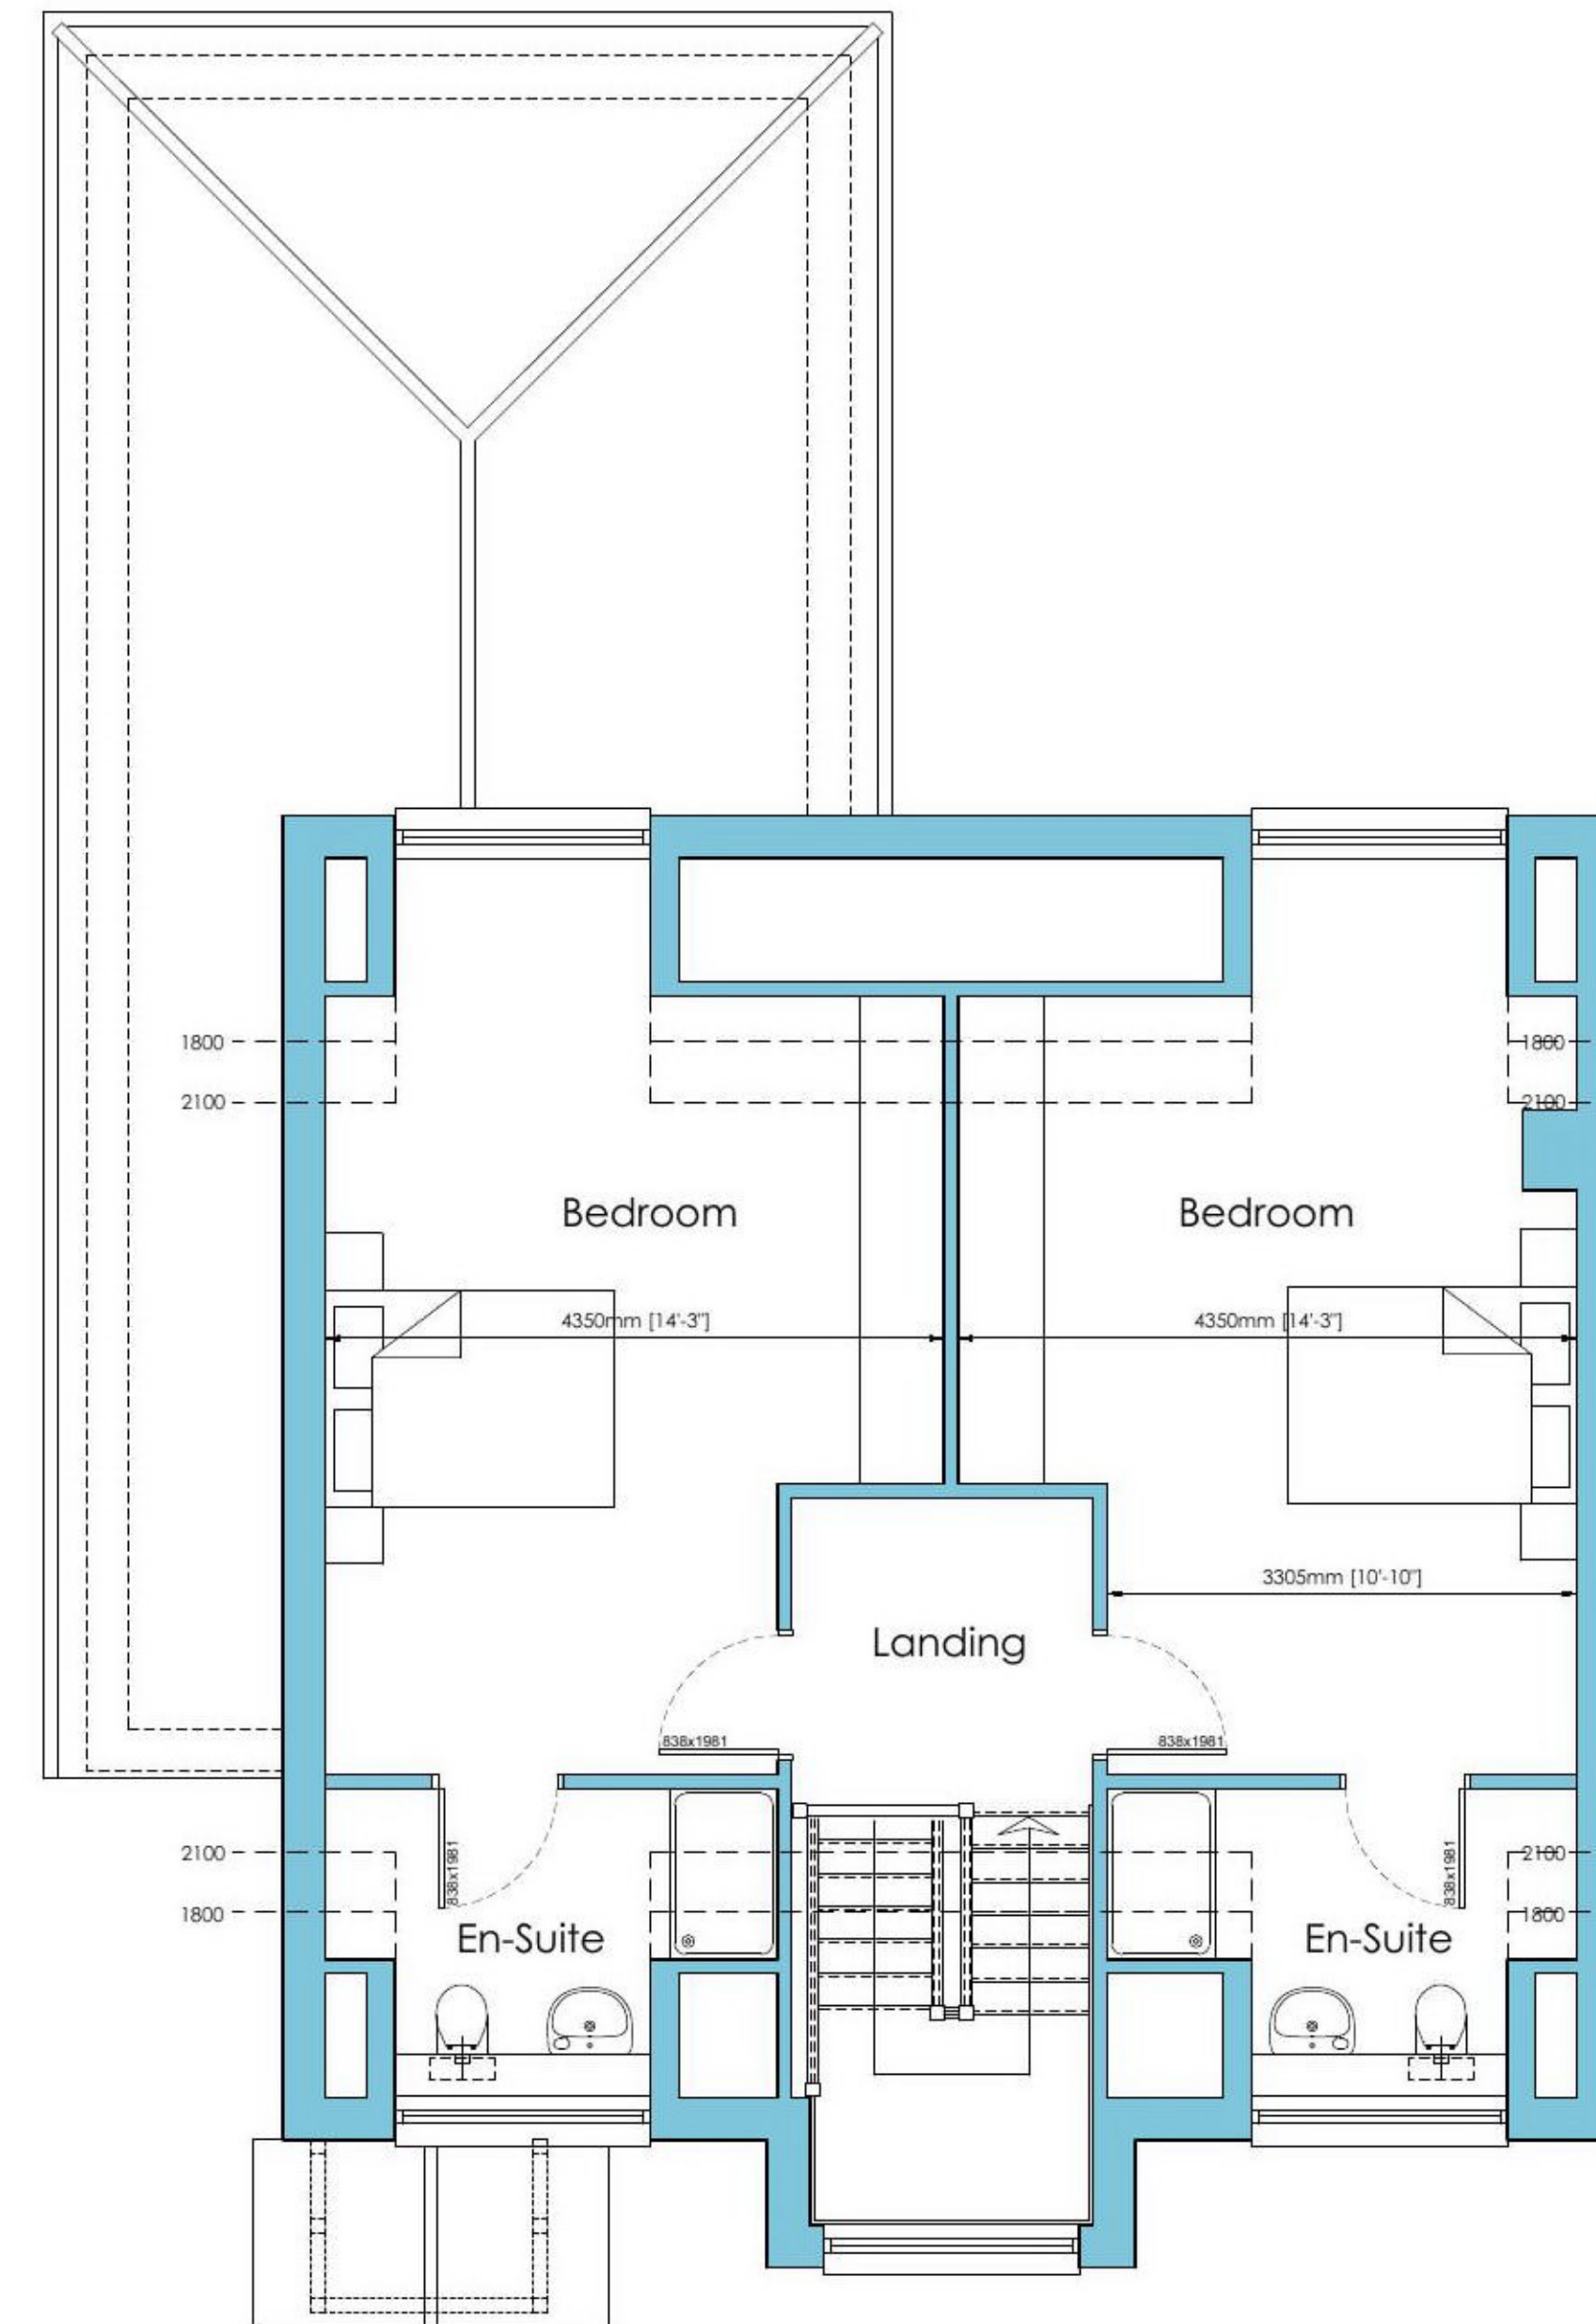

SECOND FLOOR

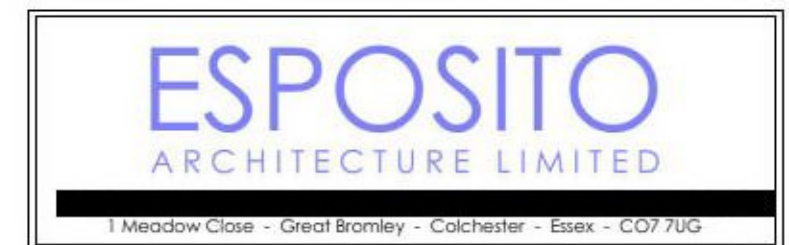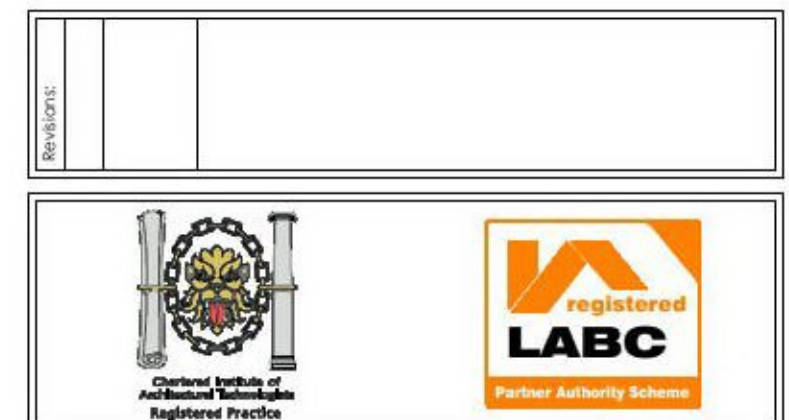

Client: Mr and Mrs Hilliard

Project: Gladonia, Back Road, Arleigh,
Colchester, Essex CO7 7TD

Doc title: Proposed Plans and Elevations

Date: April 2021 Scale: 1:50/1:100 @ A1

Project: 1060 Doc No: P-03 Rev: .

Status: Planning Issue