



GROUND FLOOR

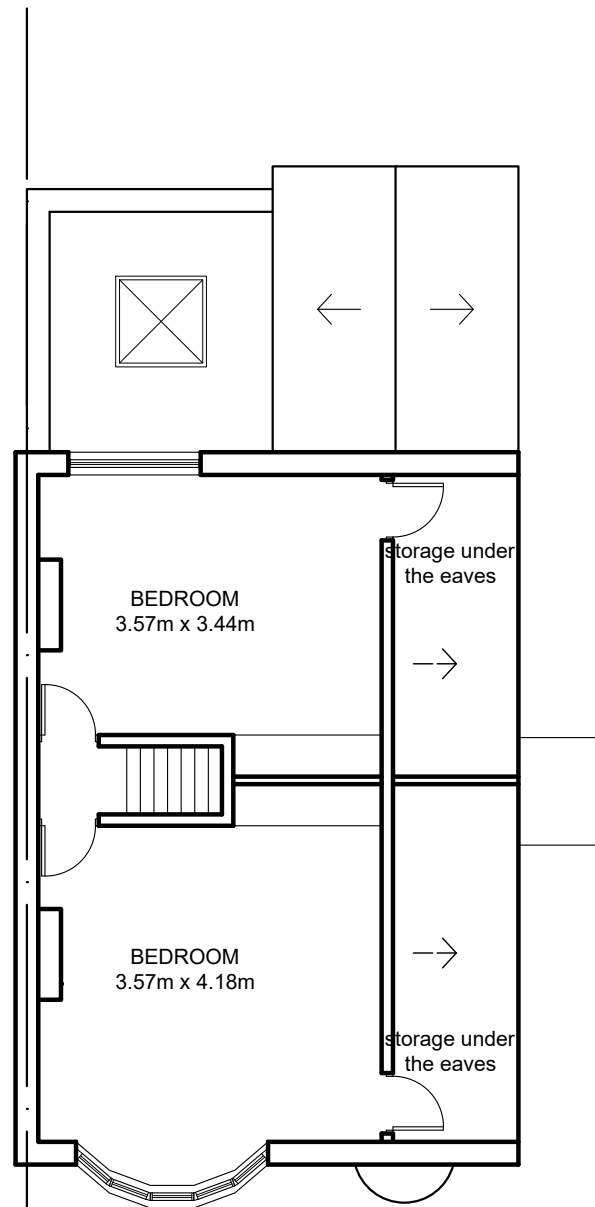

FIRST FLOOR

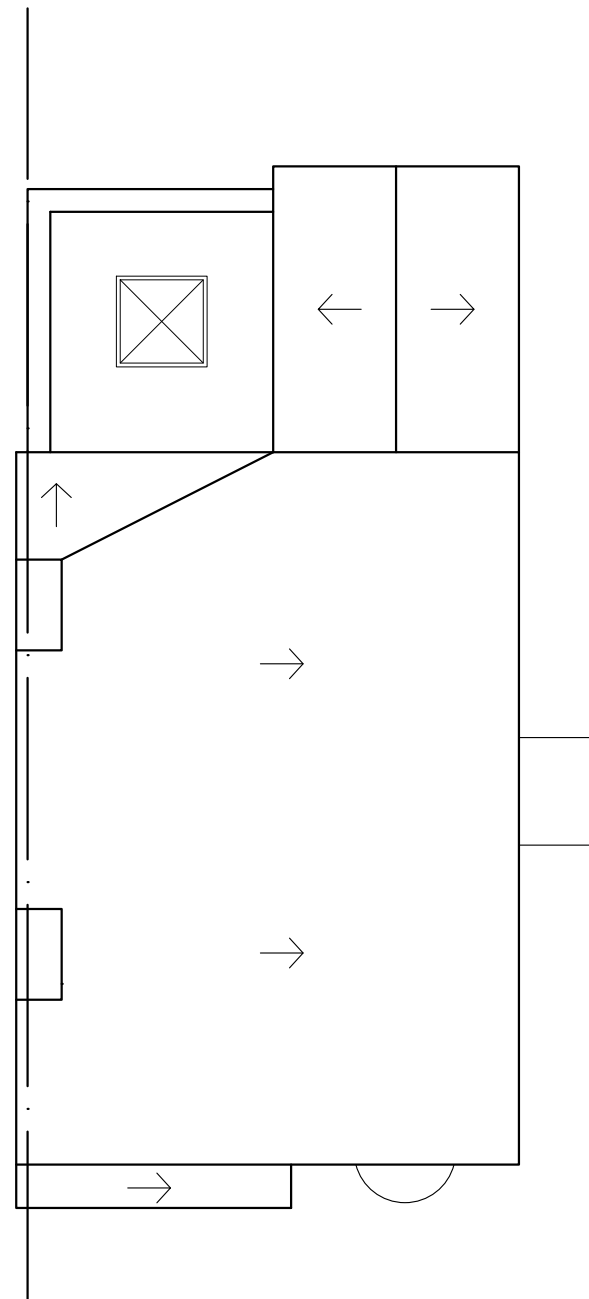

ROOF PLAN

ARCHITECT:
ATEC Planners
+447939643953

ADDRESS:
209 Hurst Road, Sidcup
DA15 9AL

APPLICANT:
Stark

Erection of loft
extension


EXISTING
FLOORPLANS

DRAWING NUMBER:

D2

DATE: 10/04/2021

SCALE: 1:100 @ A3

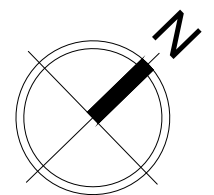

0m. 2m. 5m.