



GROUND FLOOR

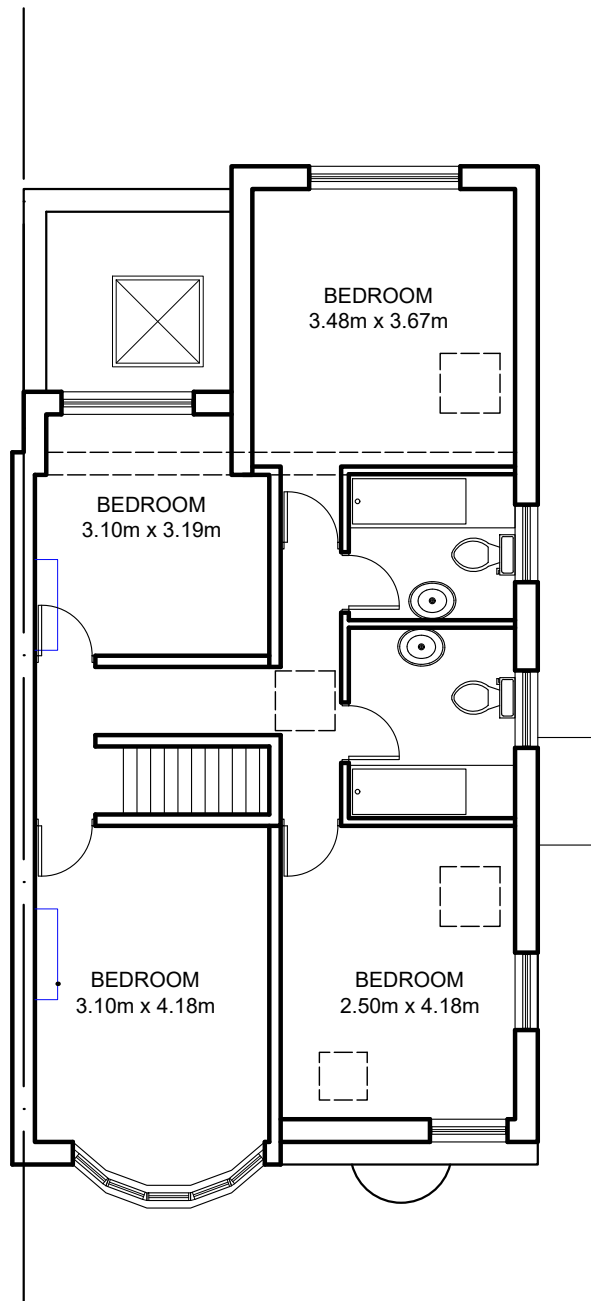

FIRST FLOOR

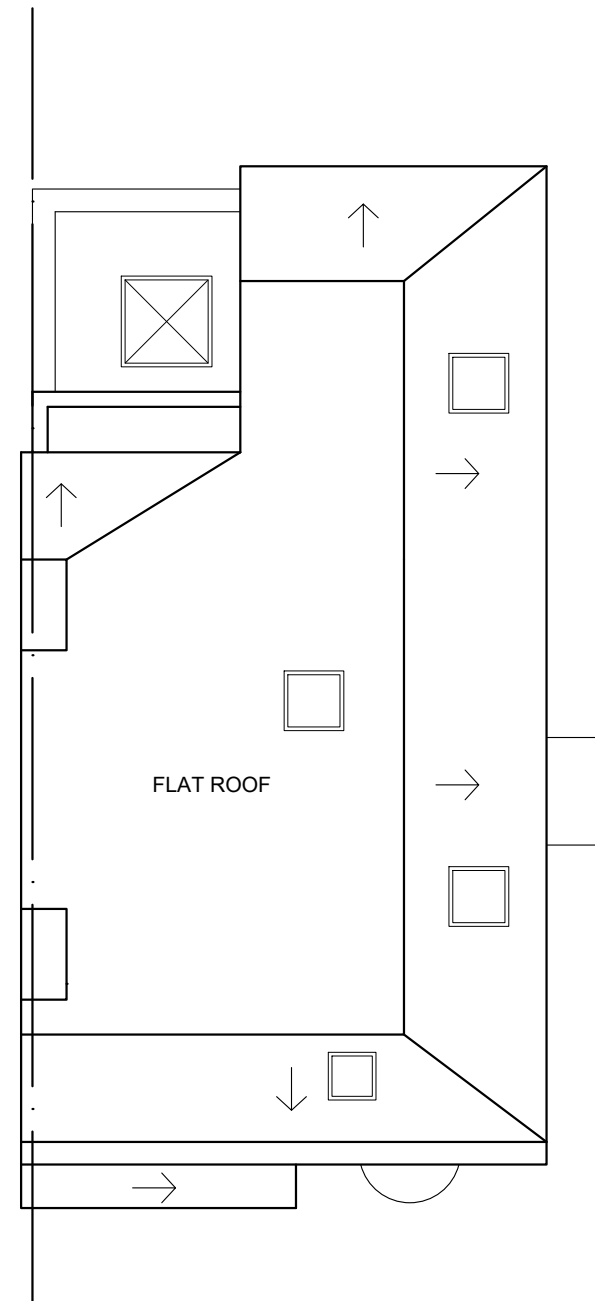

ROOF PLAN

ARCHITECT:  
ATEC Planners  
+447939643953

ADDRESS:  
209 Hurst Road, Sidcup  
DA15 9AL

APPLICANT:  
Stark

Erection of loft  
extension


PROPOSED  
FLOORPLANS

DRAWING NUMBER:

**D5**

DATE: 10/04/2021

SCALE: 1:100@ A3

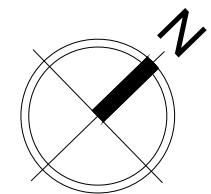

0m. 2m. 5m.