



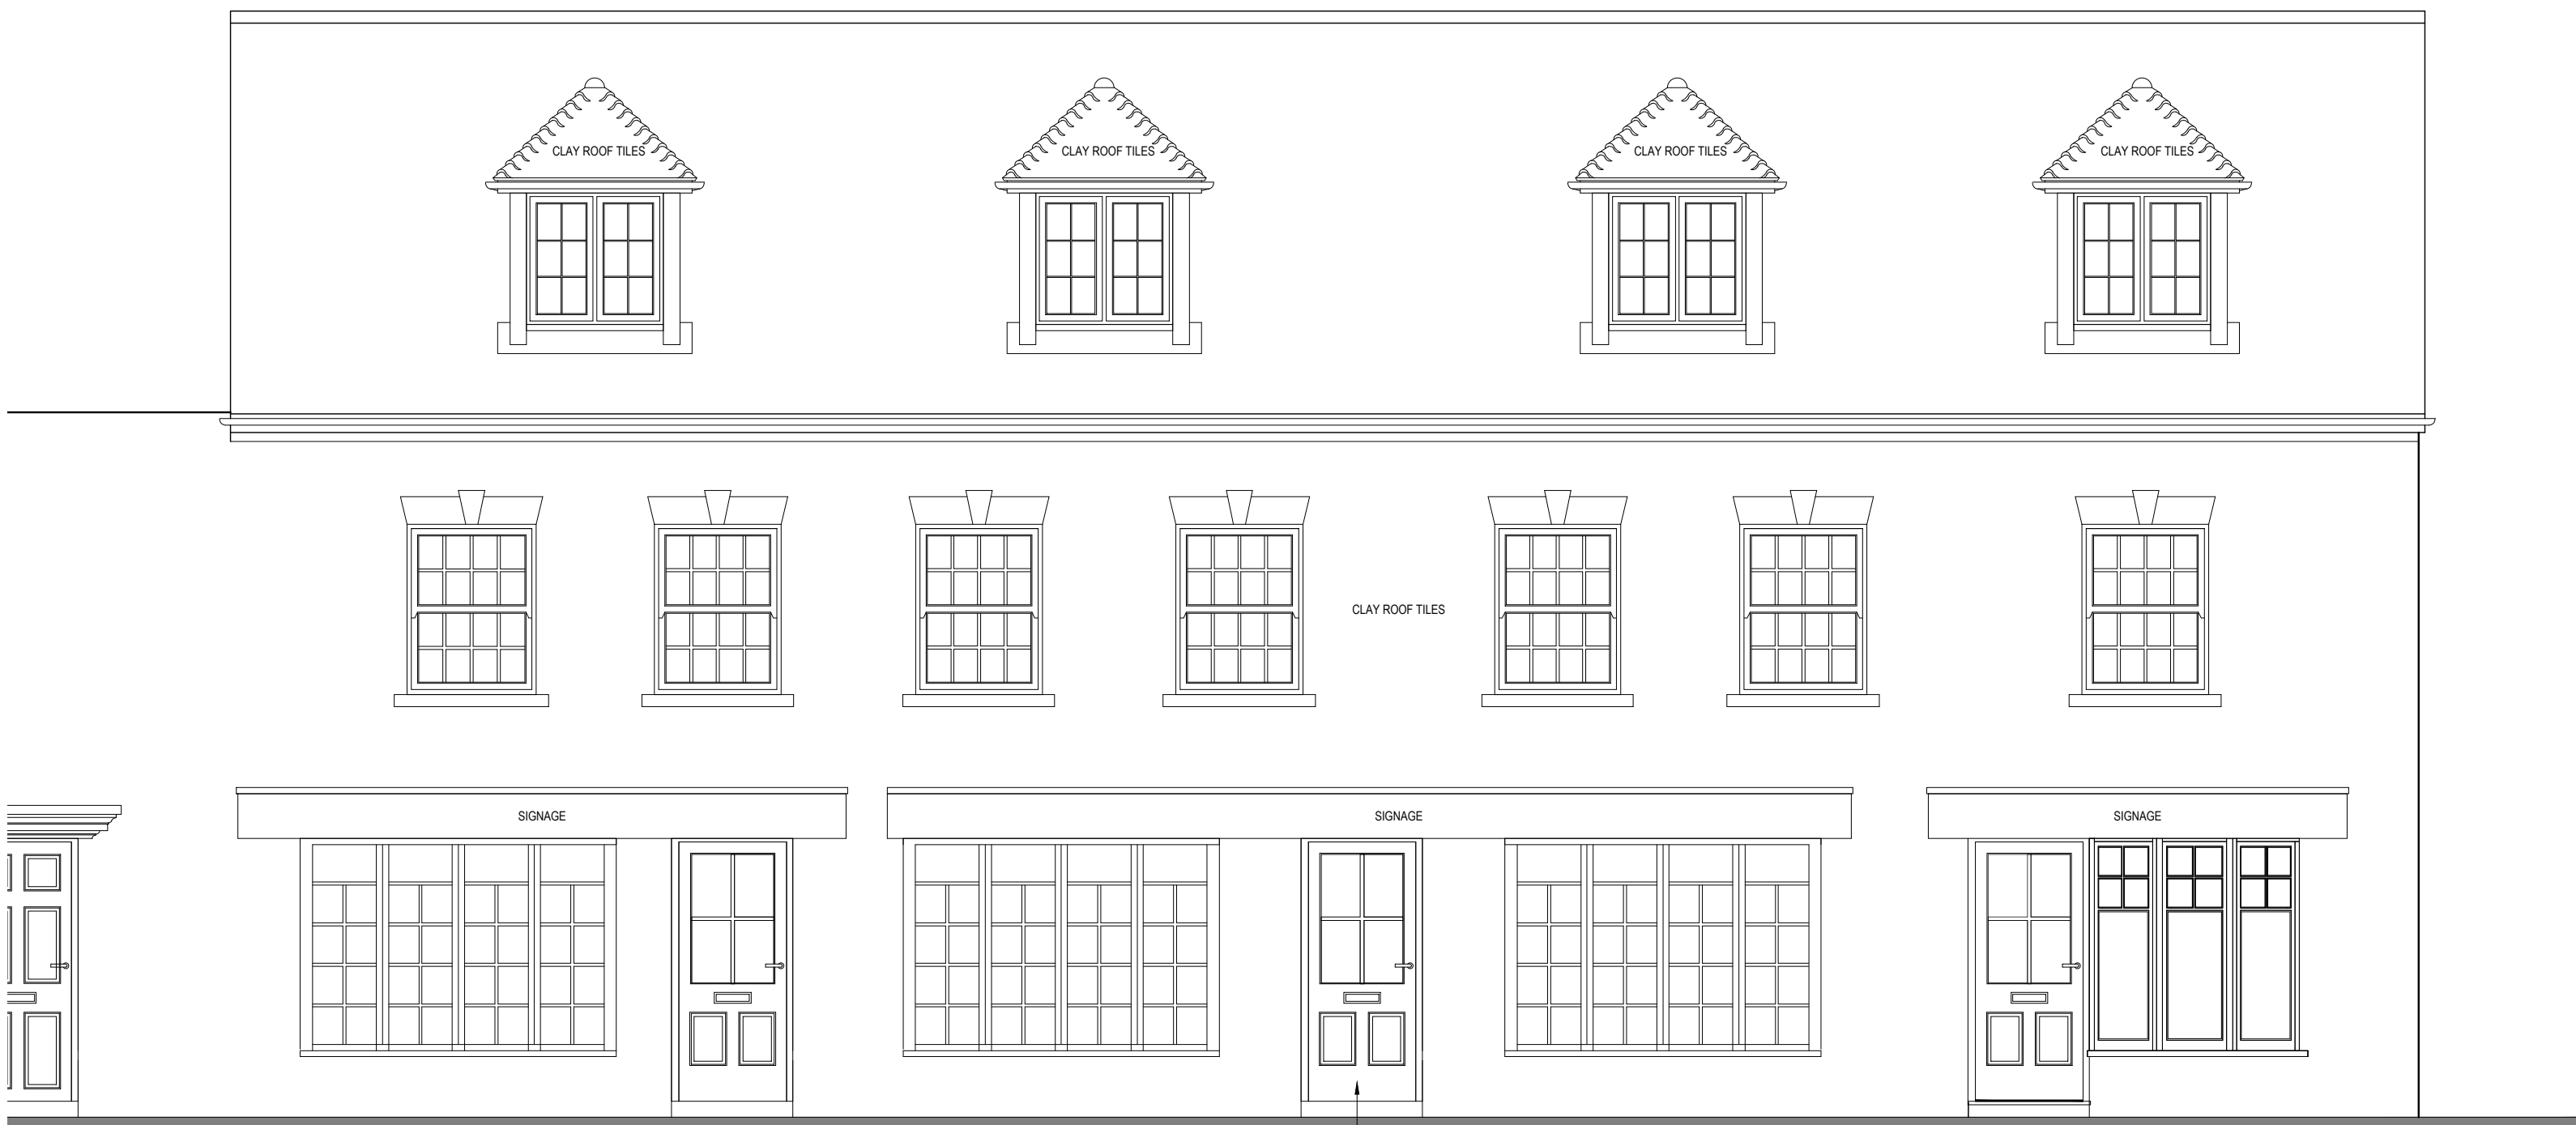

NORTH ELEVATION



EAST ELEVATION

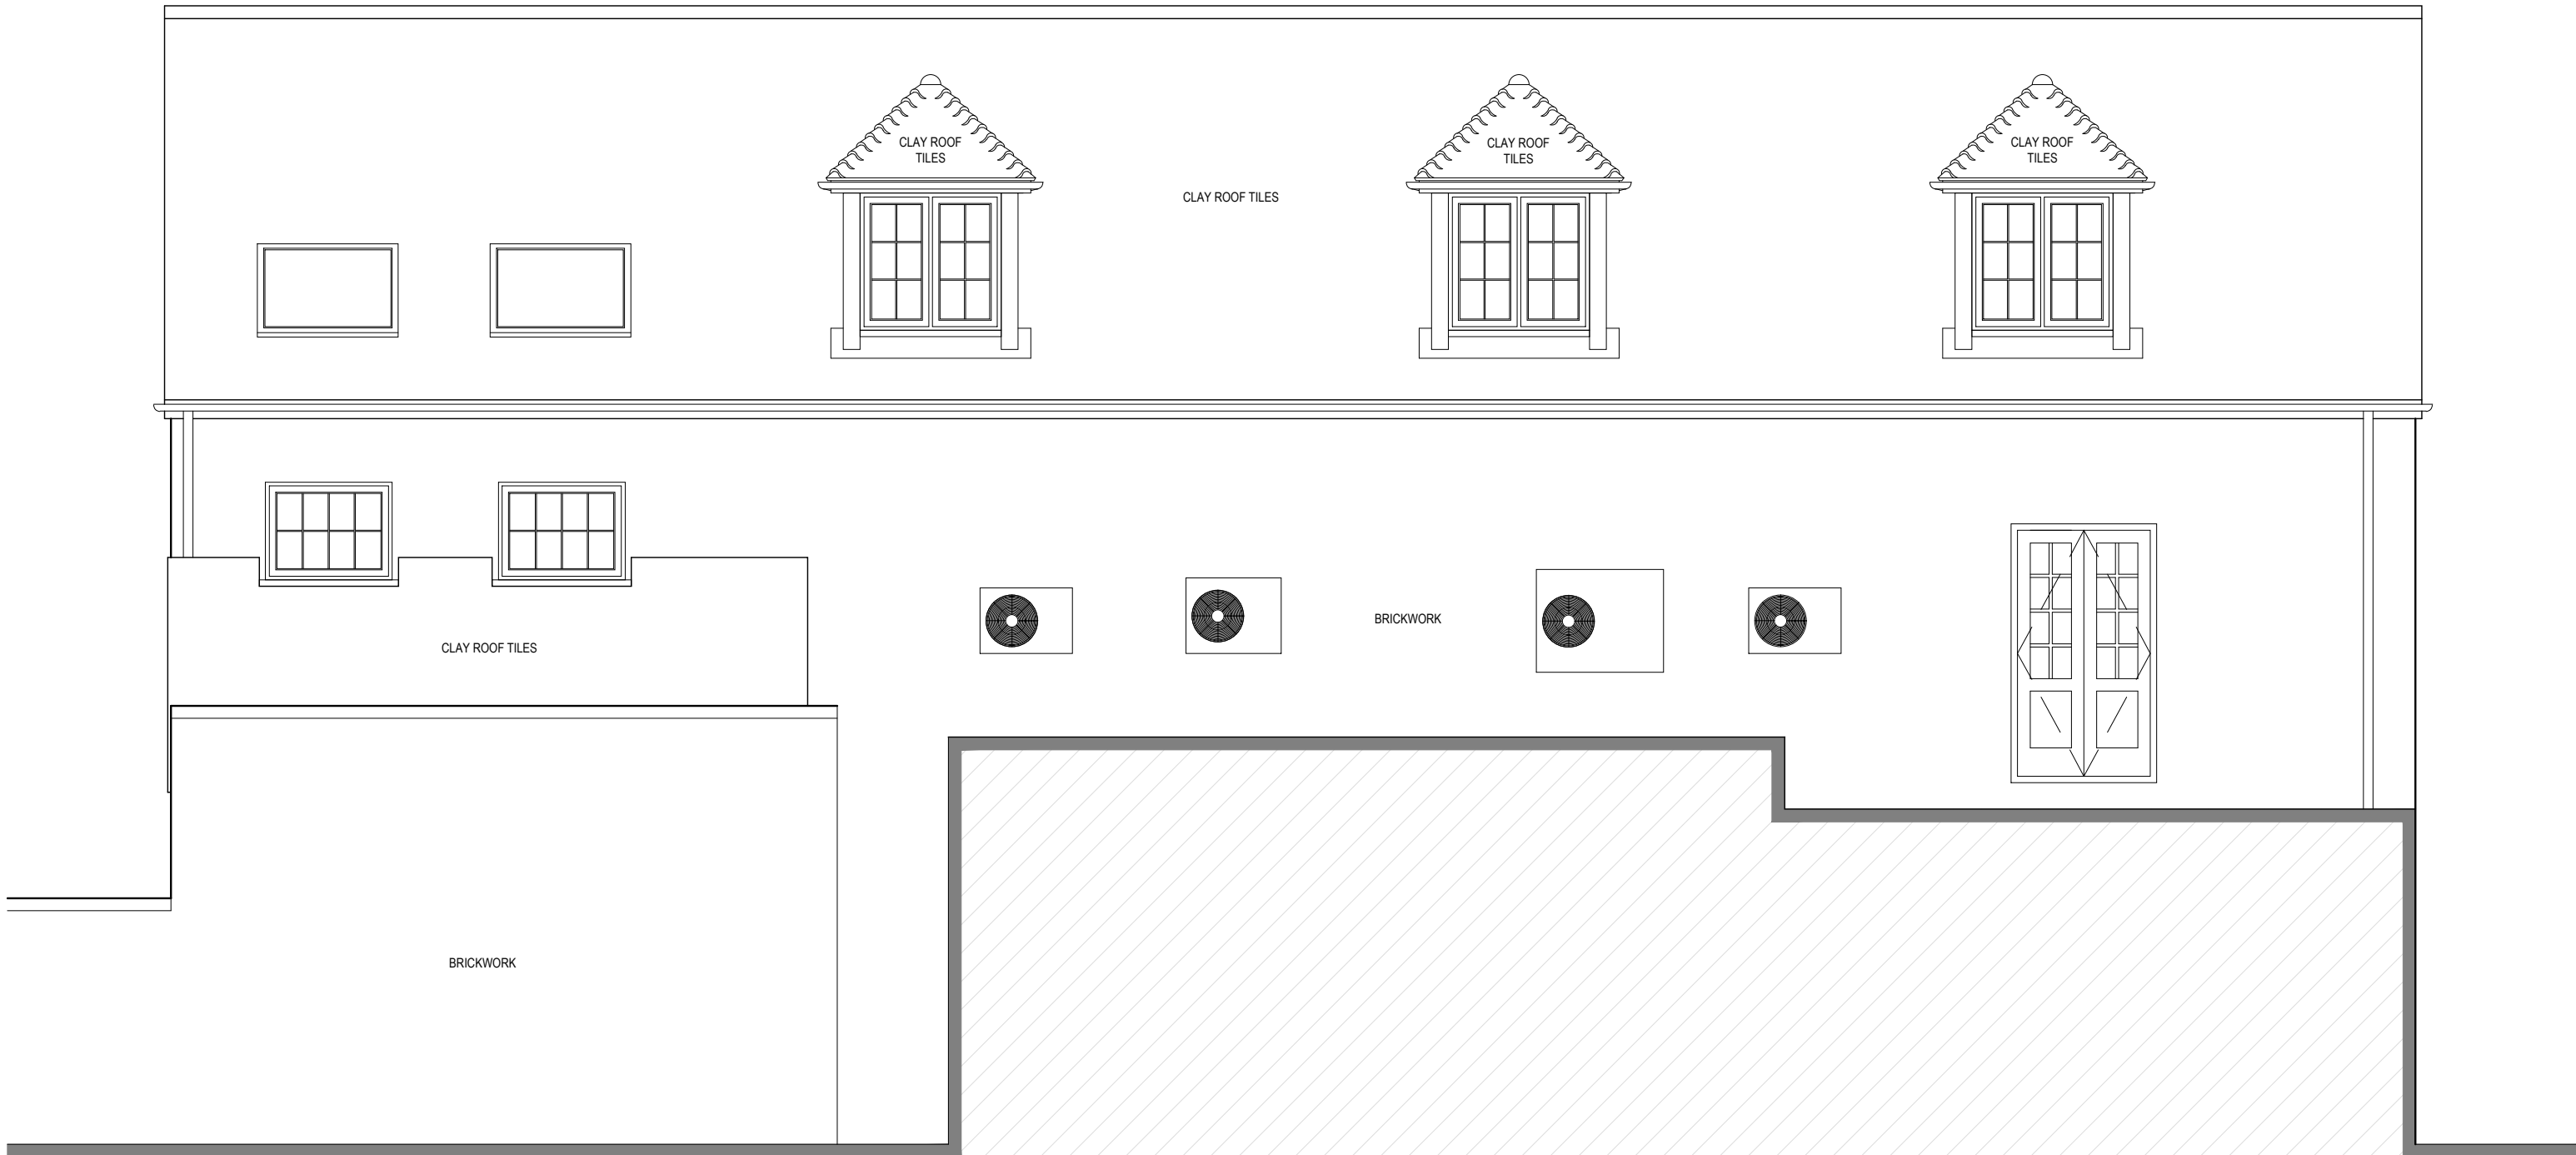

WEST ELEVATION

Notes:

OTHER THAN FOR THE PURPOSES OF PLANNING, DO NOT SCALE THESE DRAWINGS. USE WRITTEN DIMENSIONS ONLY. ALL DIMENSIONS TO BE CHECKED ON SITE PRIOR TO COMMENCEMENT OF WORK.

THIS DRAWING IS THE COPYRIGHT OF SIMPSON HILDER ASSOCIATES LIMITED AND MAY NOT BE REPRODUCED, COPIED OR ALTERED IN ANY WAY WITHOUT WRITTEN AUTHORITY



ITEMS CLOUDED WITH A DASHED LINE ARE TO BE CONFIRMED, SUBJECT TO DETAIL DESIGN AND CAN BE EXPECTED TO CHANGE.



REVISION CLOUD.

PLEASE NOTE:

THESE PLANS ARE FOR CONCEPT AND PLANNING PURPOSES ONLY AND SUBJECT TO A BUILDING REGULATION APPROVAL, INPUT FROM A STRUCTURAL ENGINEER, M&E DESIGNER AND COMPLETION OF FULL DETAILED DESIGN INCLUDING FIRE STRATEGY.

ALL EXISTING BOUNDARY LINES ARE APPROXIMATE ONLY. SUBJECT TO A FULL TOPOGRAPHICAL SURVEY, VERIFICATION ON SITE AND CONFIRMATION OF OWNERSHIP BY THE CLIENT.

ALL CRITICAL DIMENSIONS, HEIGHTS, LEVELS AND BOUNDARY POSITIONS TO BE FULLY CHECKED AND VERIFIED ON SITE BY CONTRACTOR PRIOR TO COMMENCEMENT OF ANY WORKS OR PLACEMENTS OF ANY ORDERS.

PROPOSED WORKS TO AFFECT THE INSIDE OF THE BUILDING ONLY. ELEVATIONS REMAIN AS EXISTING

Rev.	Date	Description	By	Check


Drawing Status

FOR INFORMATION

Client

Principal Contractor

Design Consultant

 67A HIGH STREET
LYNDHURST
HAMPSHIRE
SO43 7BE
T: 023 80 283798
F: 023 80 283688
E: sha@simpsonhilder.co.uk

Project Title

2a - 4a & 2b - 4b GOSPORT St.
LYMINGTON
HAMPSHIRE
SO41 9BE

Drawing Title

EXISTING ELEVATIONS

Scales (@ A1 SIZE)			Size
1:50			A1
Drawn	Date	Checked	Date
SL / JT	OCTOBER 2020		
Drawing No.	Revision.		
9553-SHA-SW-XX-DR-A-102	P1		

