



PLANNING

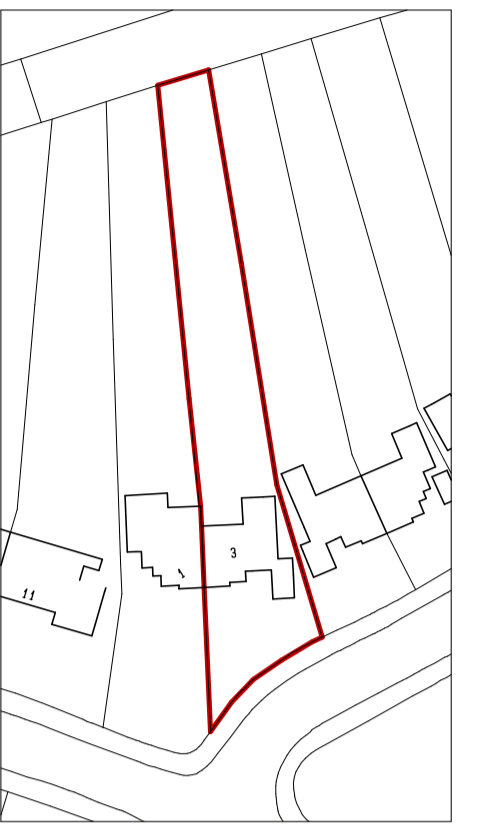


Ordnance Survey, (c) Crown Copyright 2021.
All rights reserved. Licence number 100022432

1:1250 LOCATION PLAN

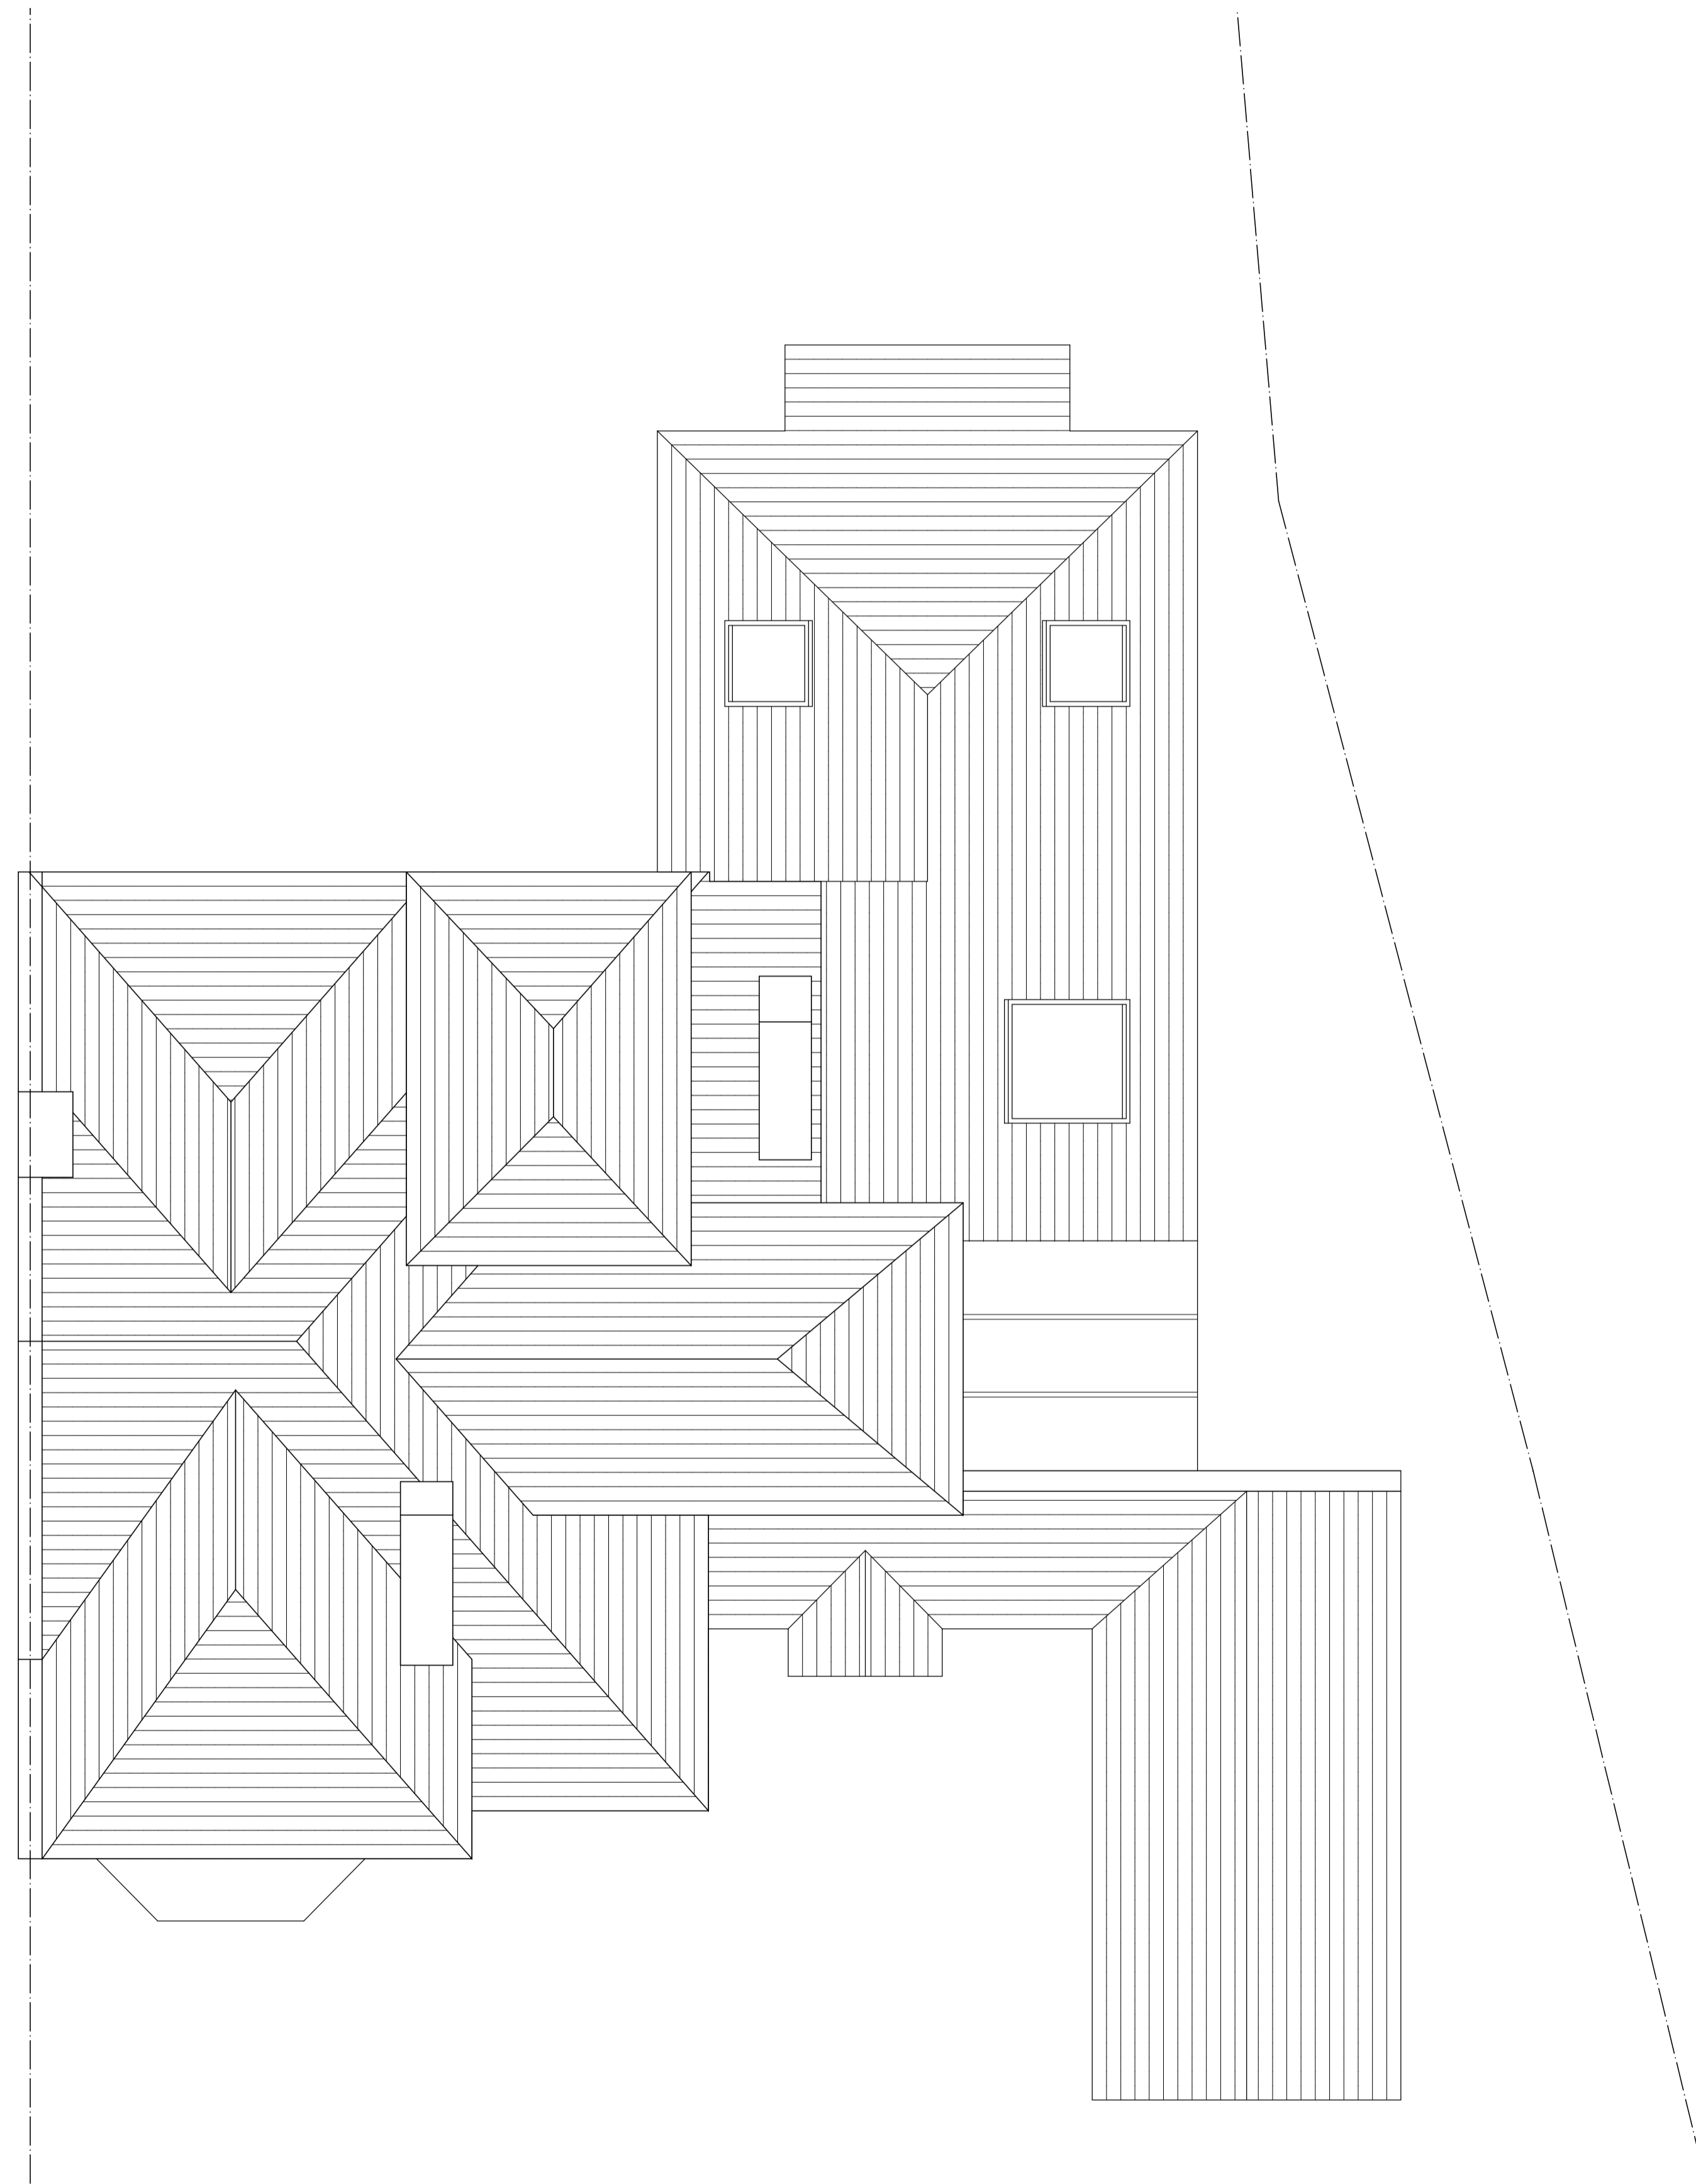

EXISTING ROOF PLAN

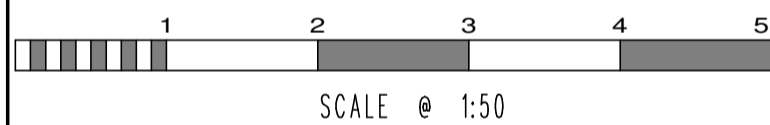

SCALE @ 1:50

No.	Date	By	Contents
-----	------	----	----------

Revisions

Site Address
3 LANCASTER AVENUE
HADLEY WOOD
EN4 0EP

Job Title

SINGLE STOREY SIDE EXTENSION
AND INTERNAL ALTERATIONS

Drawing Title
EXISTING ROOF PLAN

Scale 1:50 @ A1 Date 05/21 Drawn by AJC

**Alan Cox**
associates
Architectural & Planning Consultants
TEL : 020 - 8440 - 7777
FAX : 020 - 8364 - 9556

Drawn	Rev.
507521 005	-