



# PLANNING

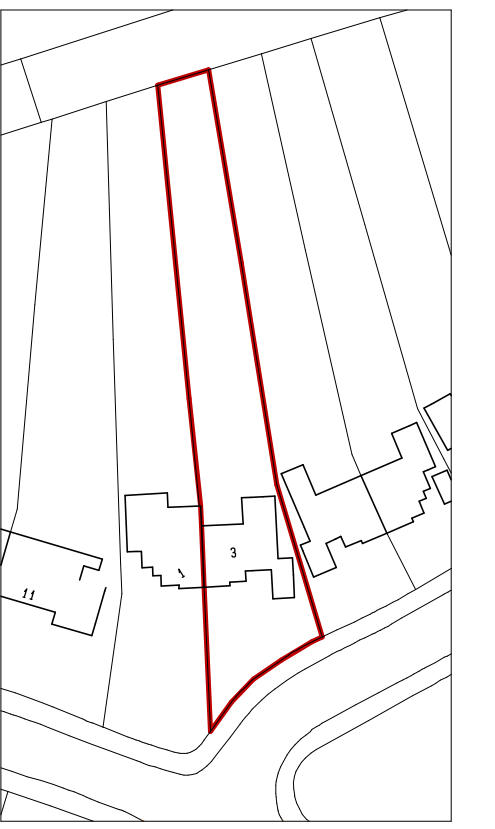


Ordnance Survey, (c) Crown Copyright 2021.  
All rights reserved. Licence number 100022432

1:1250 LOCATION PLAN

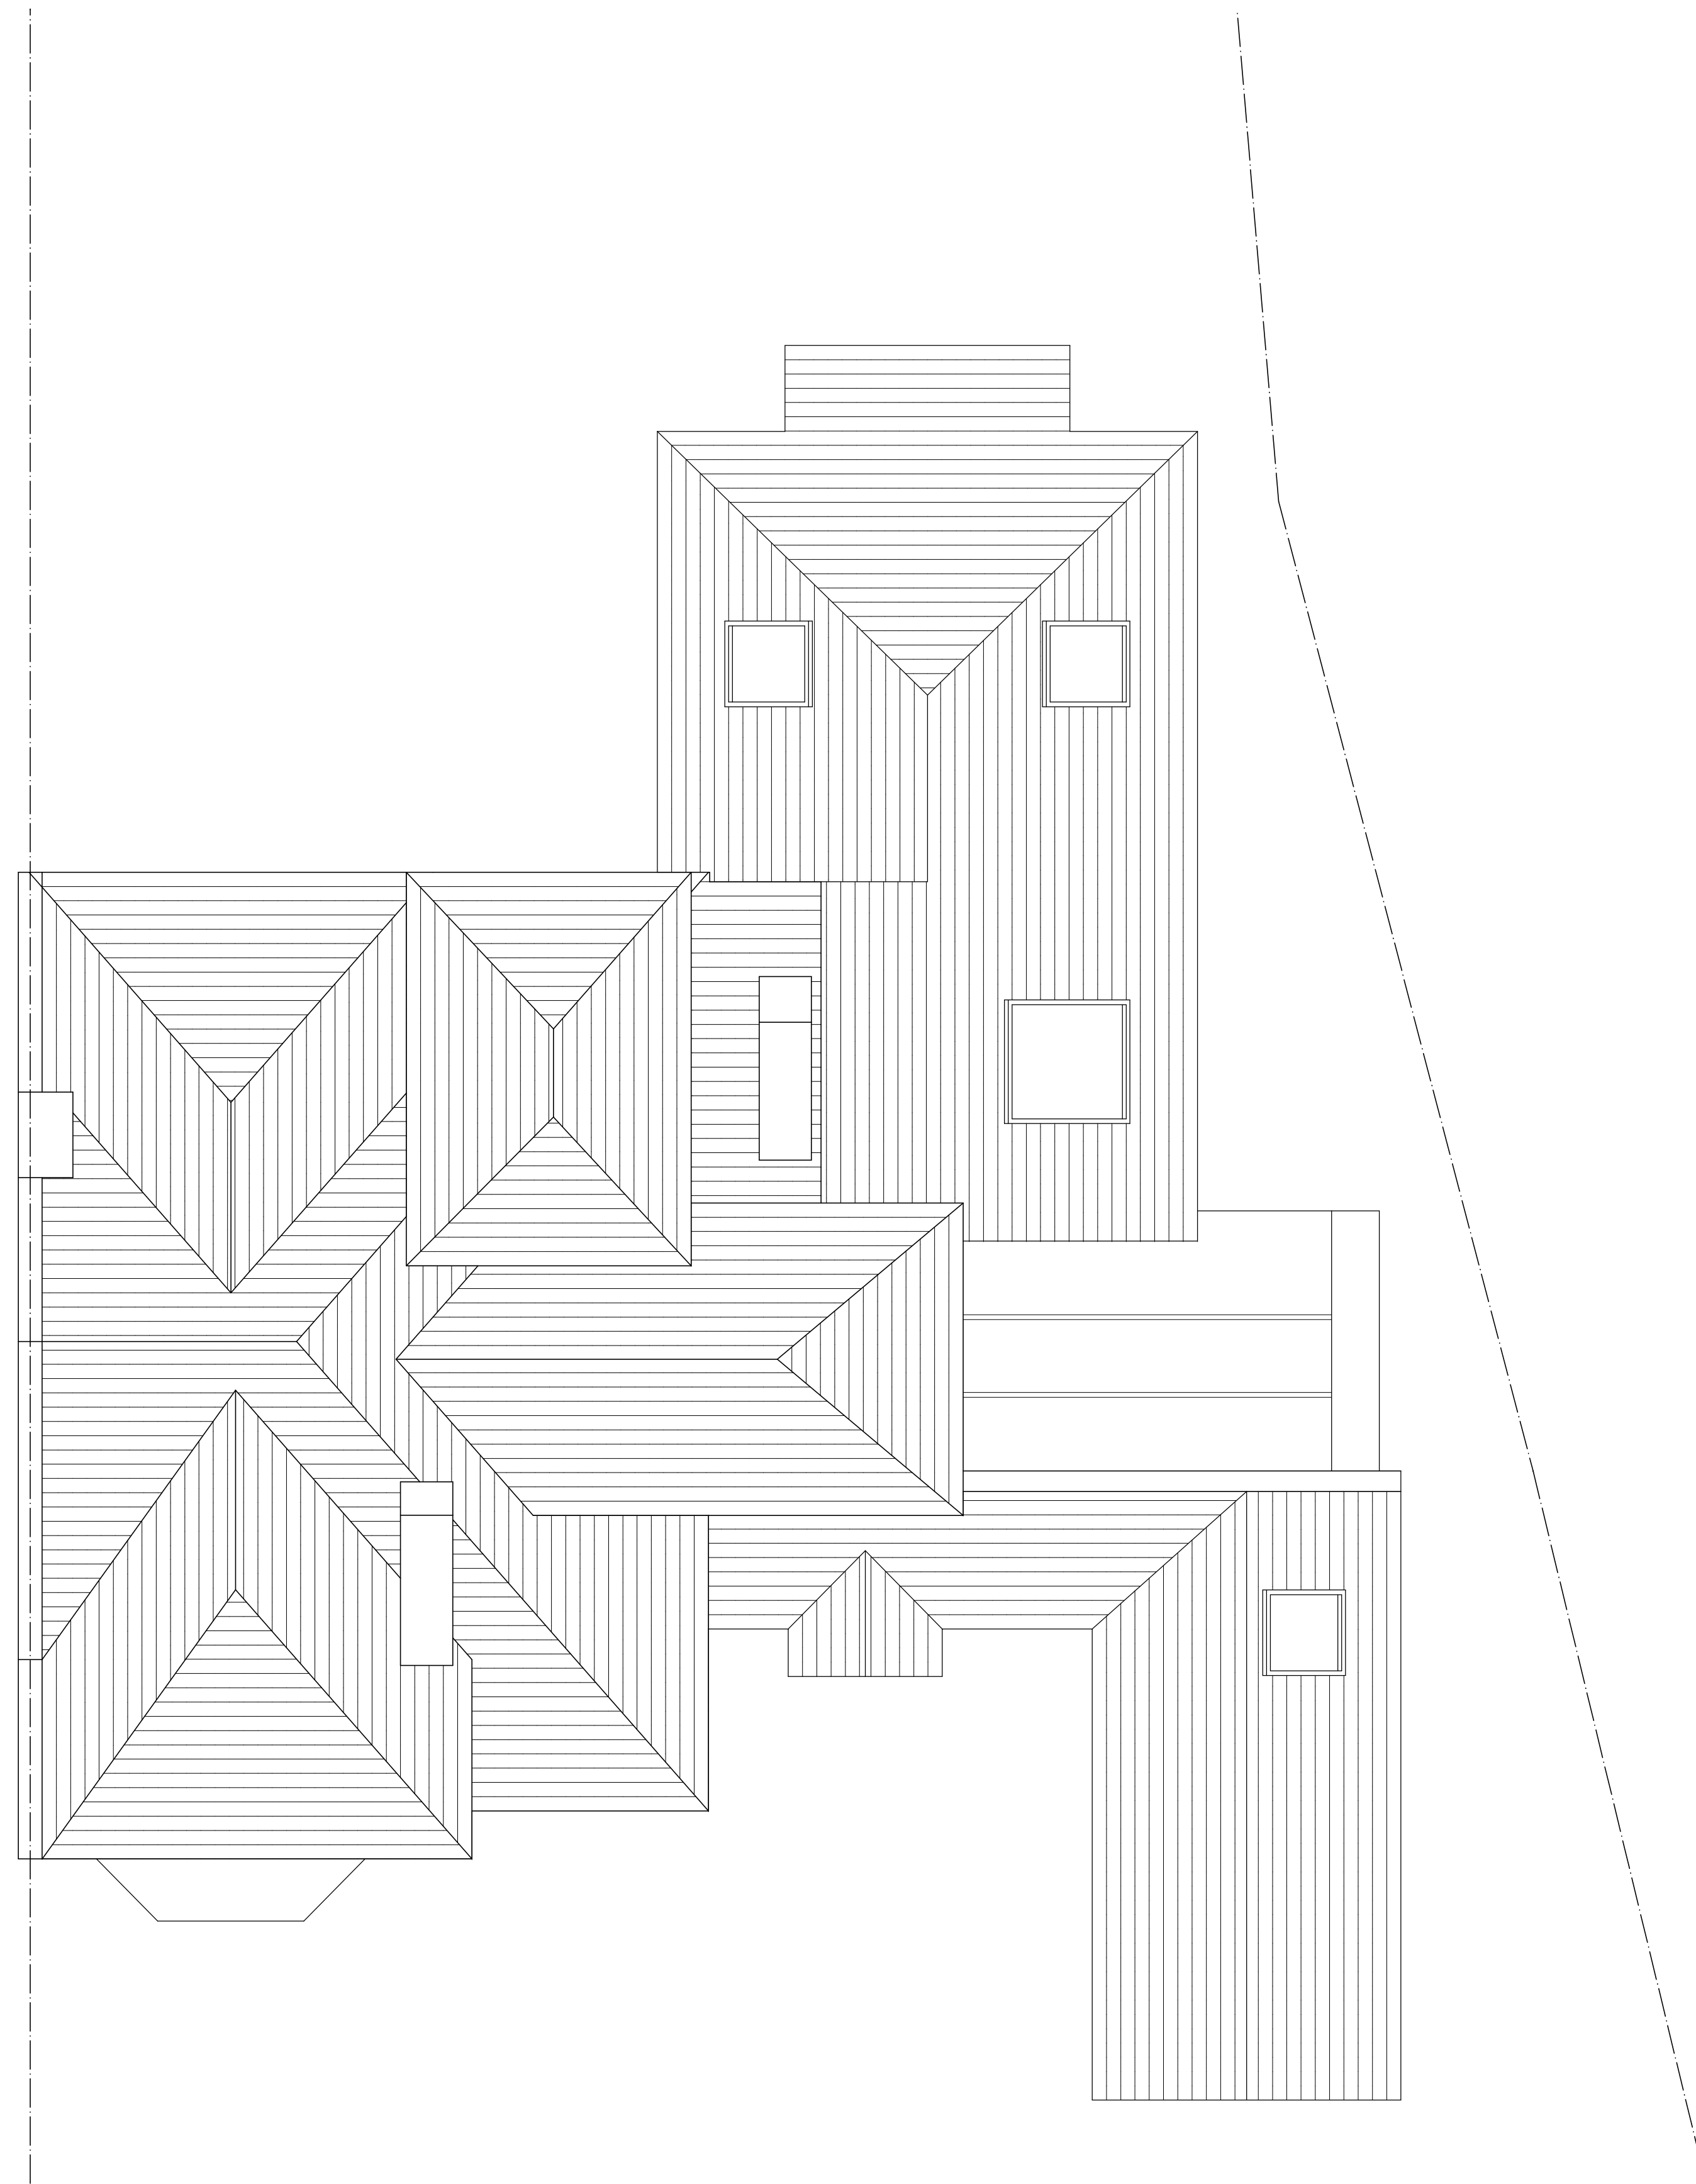

PROPOSED ROOF PLAN

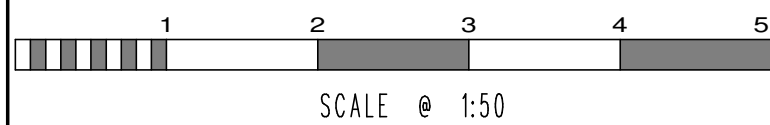

SCALE @ 1:50

No.	Date	By	Contents
-----	------	----	----------

Revisions

Site Address  
**3 LANCASTER AVENUE  
HADLEY WOOD  
EN4 0EP**

Job Title

**SINGLE STOREY SIDE EXTENSION  
AND INTERNAL ALTERATIONS**

Drawing Title

**PROPOSED ROOF PLAN**

Scale	Date	Drawn by
1:50 @ A1	05/21	AJC

**Alan Cox**  
associates  
Architectural & Planning Consultants  
TEL: 020 - 8440 - 7777  
FAX: 020 - 8364 - 9556

Drp.No.	Rev.
507521 006	-