



existing part front
elevation

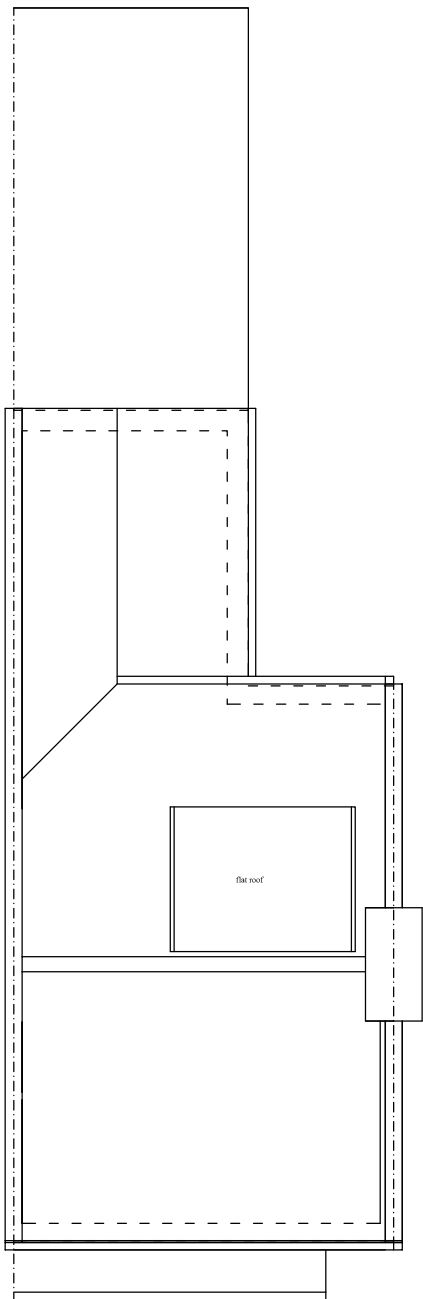

existing roof plan

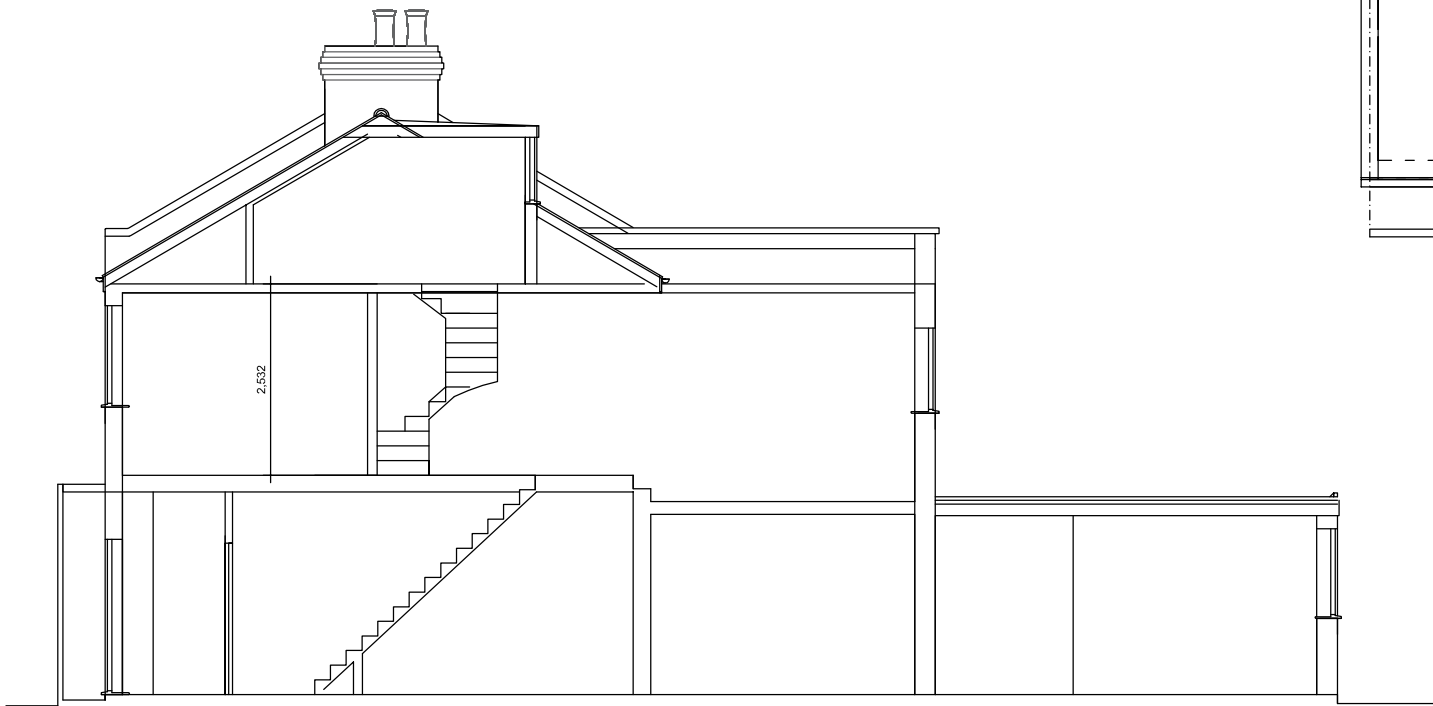

section A-A

Scale 1:100@ A3 & 1:50@A1



DO NOT SCALE :FIGURED DIMENSIONS ARE TO BE TAKEN IN PREFERENCE TO SCALED DIMENSIONS. NO WORK IS TO BE PUT IN HAND UNTIL SITE DIMENSIONS HAVE BEEN CHECKED AND ANY DISCREPANCIES REPORTED TO US. IF IN DOUBT ASK!

project	
8 Burlington Road, Enfield EN2	
title	
SURVEYED AS EXISTING	
date	scale
June 2021	1:100 @ A3 & 1:50 @A1
STEVEN GRAY DESIGNS LTD	
ARCHITECTURAL & SURVEYING SERVICES	
36 Lakeside Crescent, Barnet EH4 8QJ Tel: 020 3371 0629 Email: steve@gray-designs.co.uk Web: www.gray-designs.co.uk	
drawing number	
3018/ 2	
©COPYRIGHT	