



rear elevation




side elevation

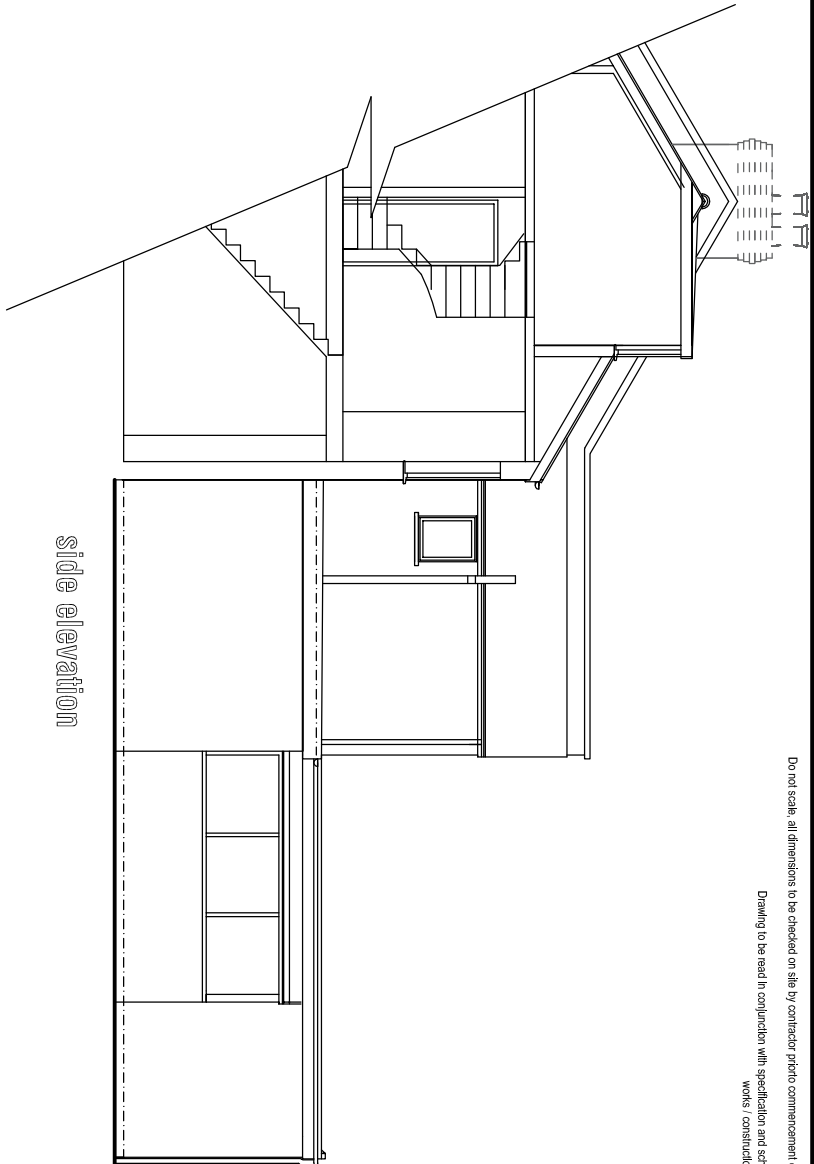


ground floor plan

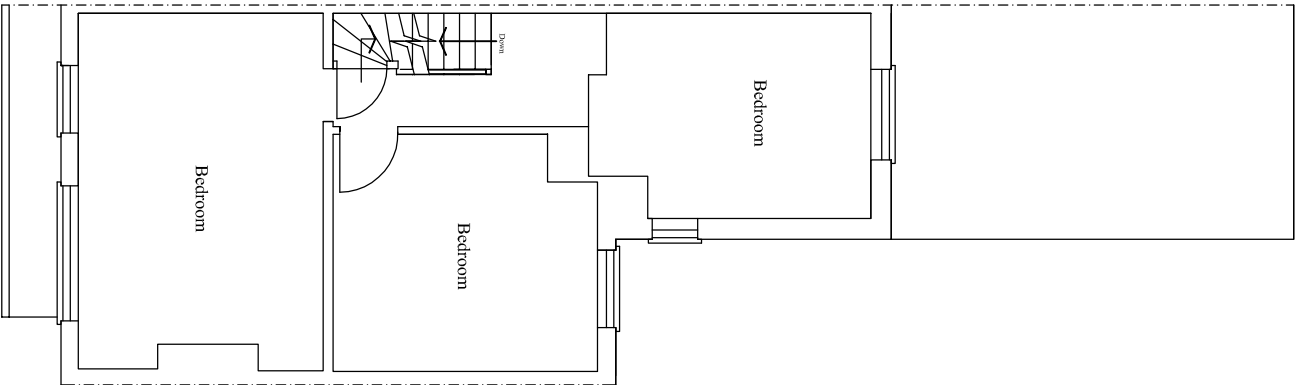

first floor plan

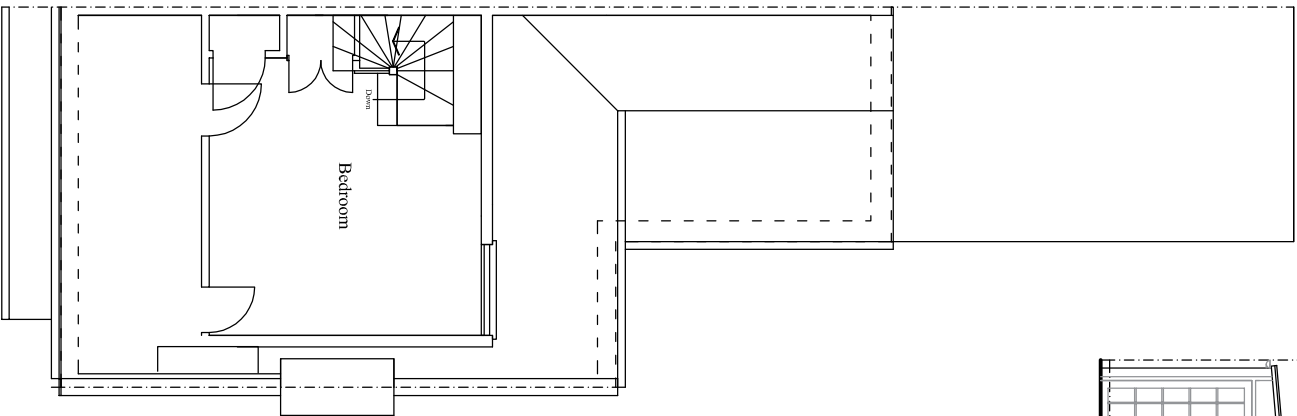


second floor plan

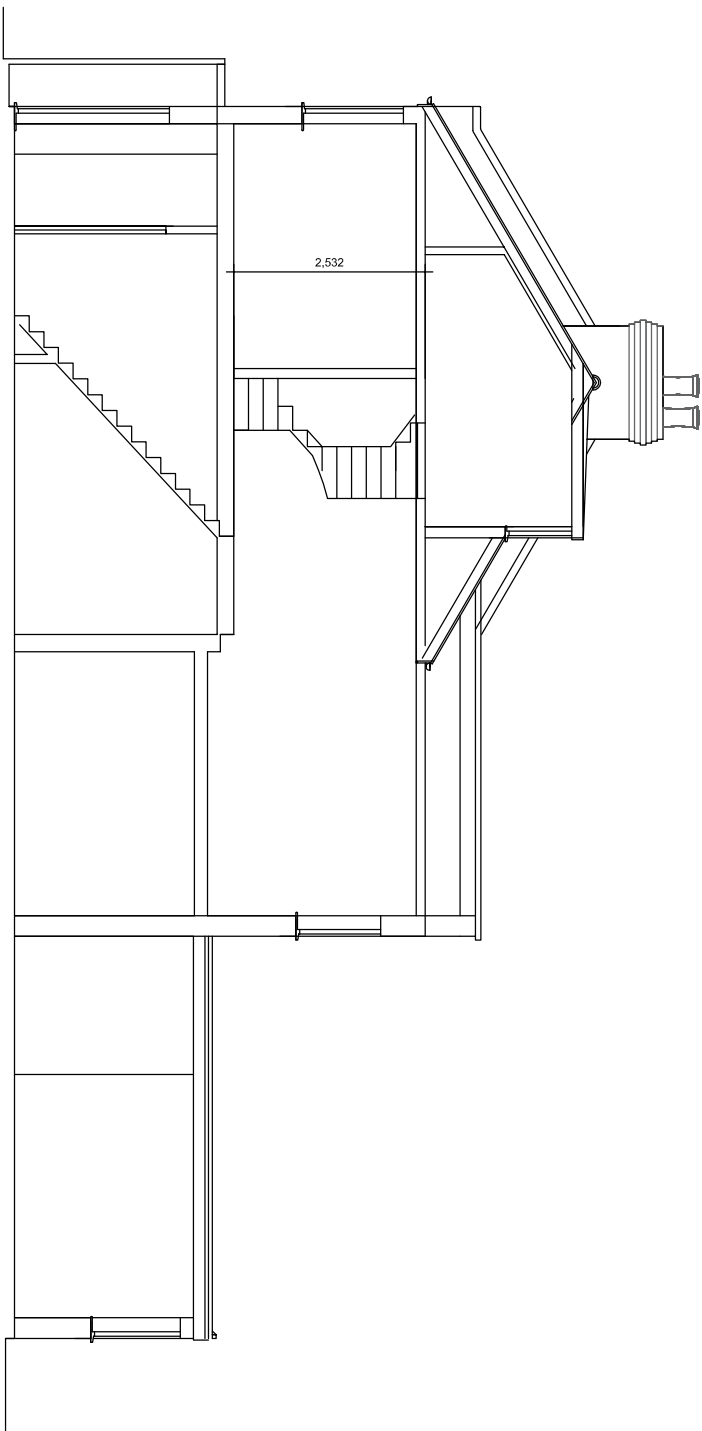

section A-A

Scale 1:100@ A3 & 1:50@A1

 

DO NOT SCALE -FIGURED DIMENSIONS ARE TO BE TAKEN IN PREFERENCE TO SCALED DIMENSIONS, NO WORK IS TO BE
PUT IN HAND UNTIL SITE DIMENSIONS HAVE BEEN CHECKED AND ANY DISCREPANCIES REPORTED TO US, IF IN DOUBT ASK!

| | | | |
|---|-------|-------------------------------------|--|
| project | | 8 Burlington Road, Enfield EN2 | |
| title | | SURVEYED AS EXISTING | |
| date | scale | June 2021 1:100 @ A3 & 1:50 @ A1 | |
| STEVEN GRAY DESIGNS LTD | | | |
| ARCHITECTURAL & SURVEYING SERVICES | | | |
| 36 Ladbroke Crescent, Bayswater, W2 3DU | | | |
| Tel: 020 3371 0628 Email: steven@gray-designs.co.uk | | | |
| Web: www.gray-designs.co.uk | | | |
| drawing number | | | |
| 3018/1 | | | |
| ©COPYRIGHT | | | |