


THE CONTRACTOR MUST VERIFY ALL DIMENSIONS ON SITE BEFORE MAKING SHOP DRAWINGS OR COMMENCING WORK OF ANY KIND. NO DIMENSIONS TO BE SCALED FROM THIS DRAWING.


1. THE BOUNDARIES SHOWN ARE BASED ON INFORMATION BY OTHERS. ALL BOUNDARIES TO BE VERIFIED ON SITE PRIOR TO COMMENCING CONSTRUCTION.
2. TOPOGRAPHICAL LEVELS TO BE CONFIRMED.
3. DESIGN & QUOTED AREAS ARE SUBJECT TO DESIGN DEVELOPMENT & REGULATORY CONSENTS.
4. ALL SURVEY INFORMATION SHOWN IS SUBJECT TO FURTHER SITE INVESTIGATION DURING DEMOLITION.

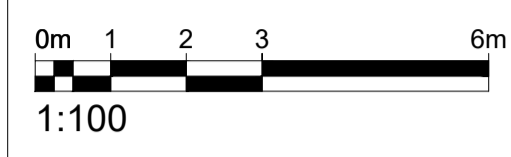


01 WEST ELEVATION
1:100




02 EAST ELEVATION
1:100

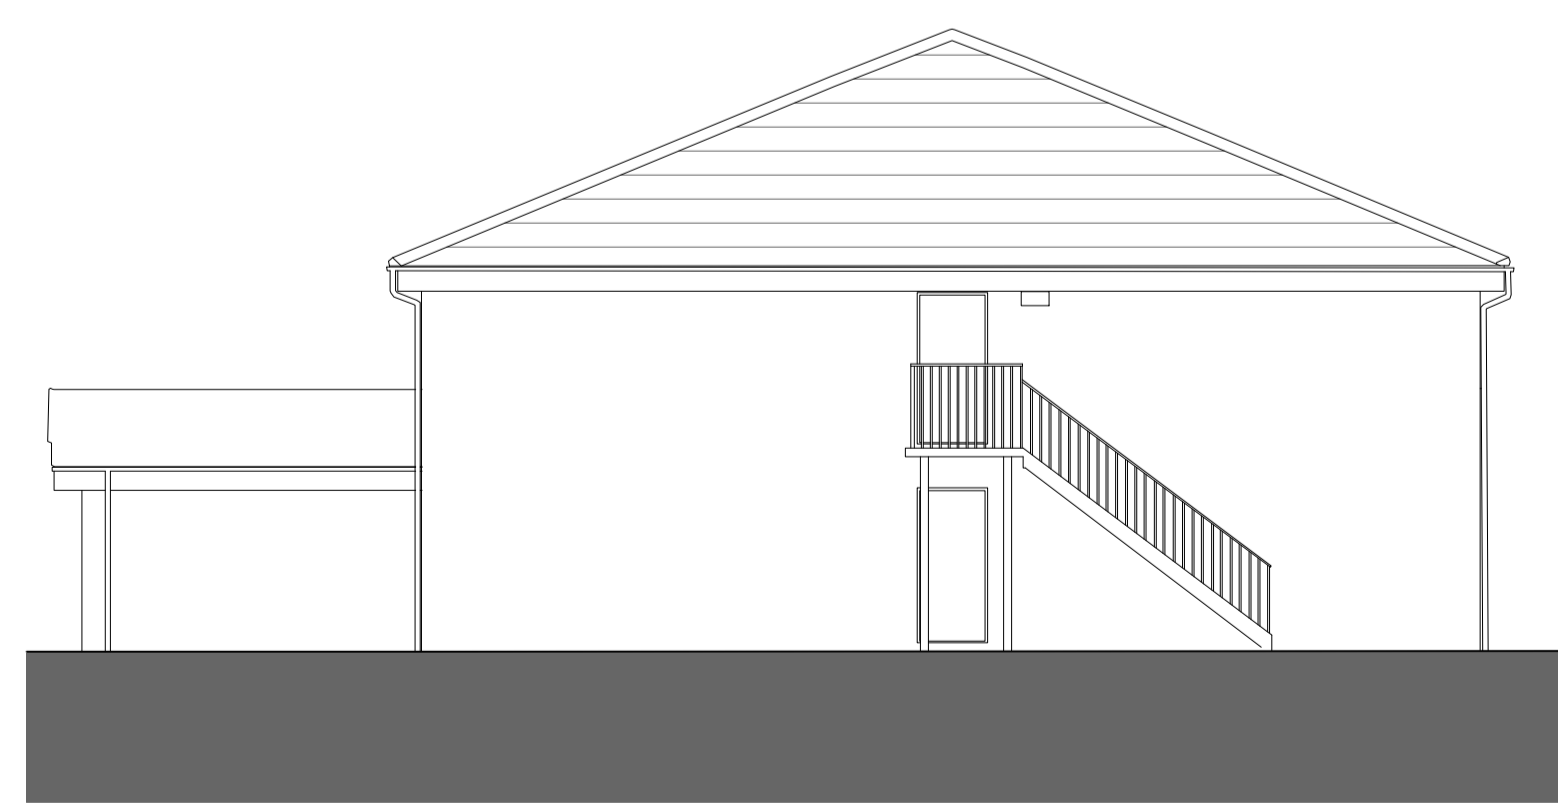

03 NORTH ELEVATION
1:100

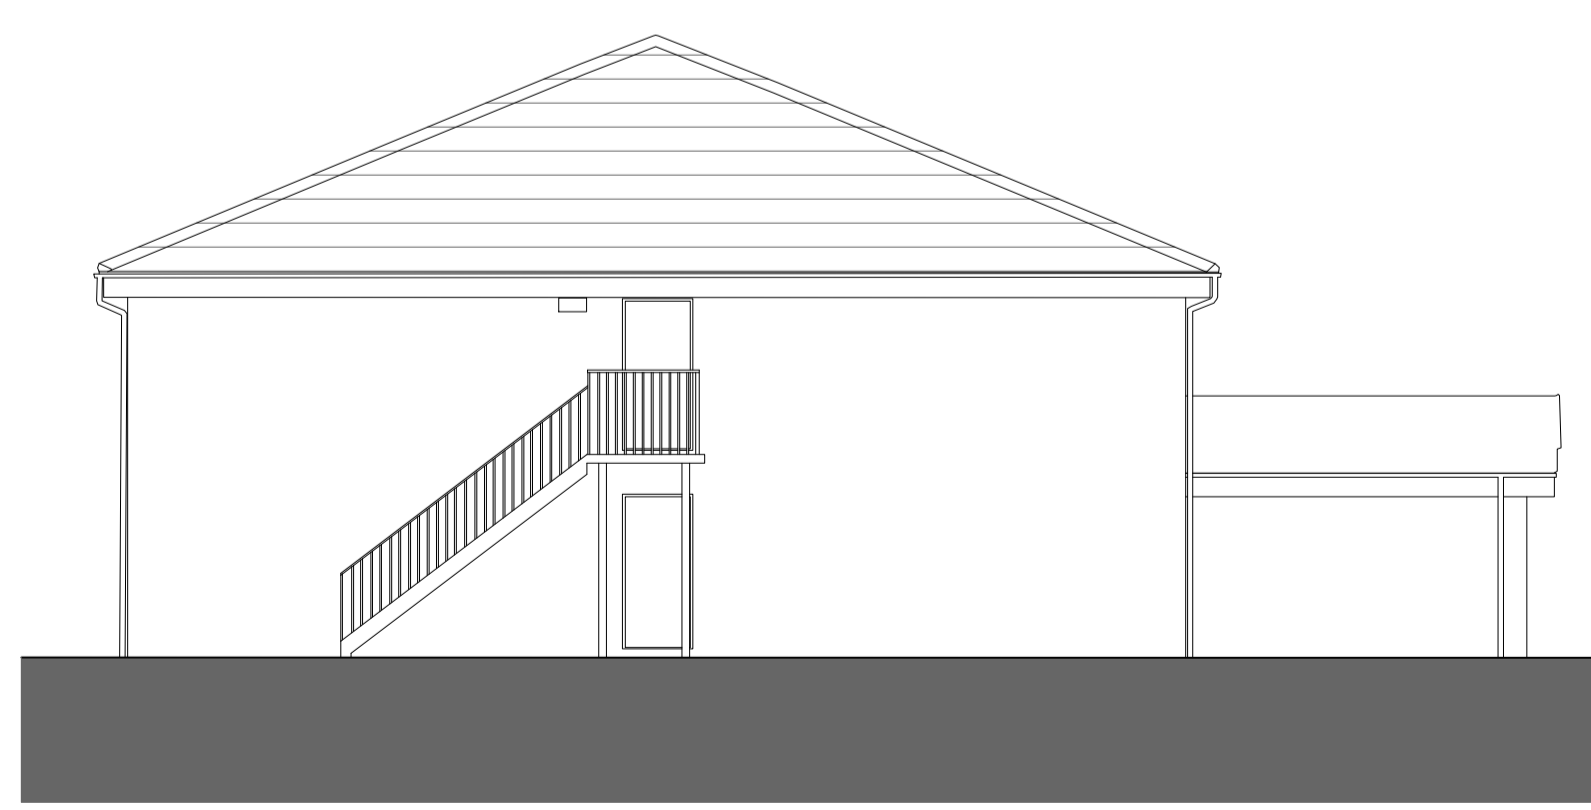

04 SOUTH ELEVATION
1:100

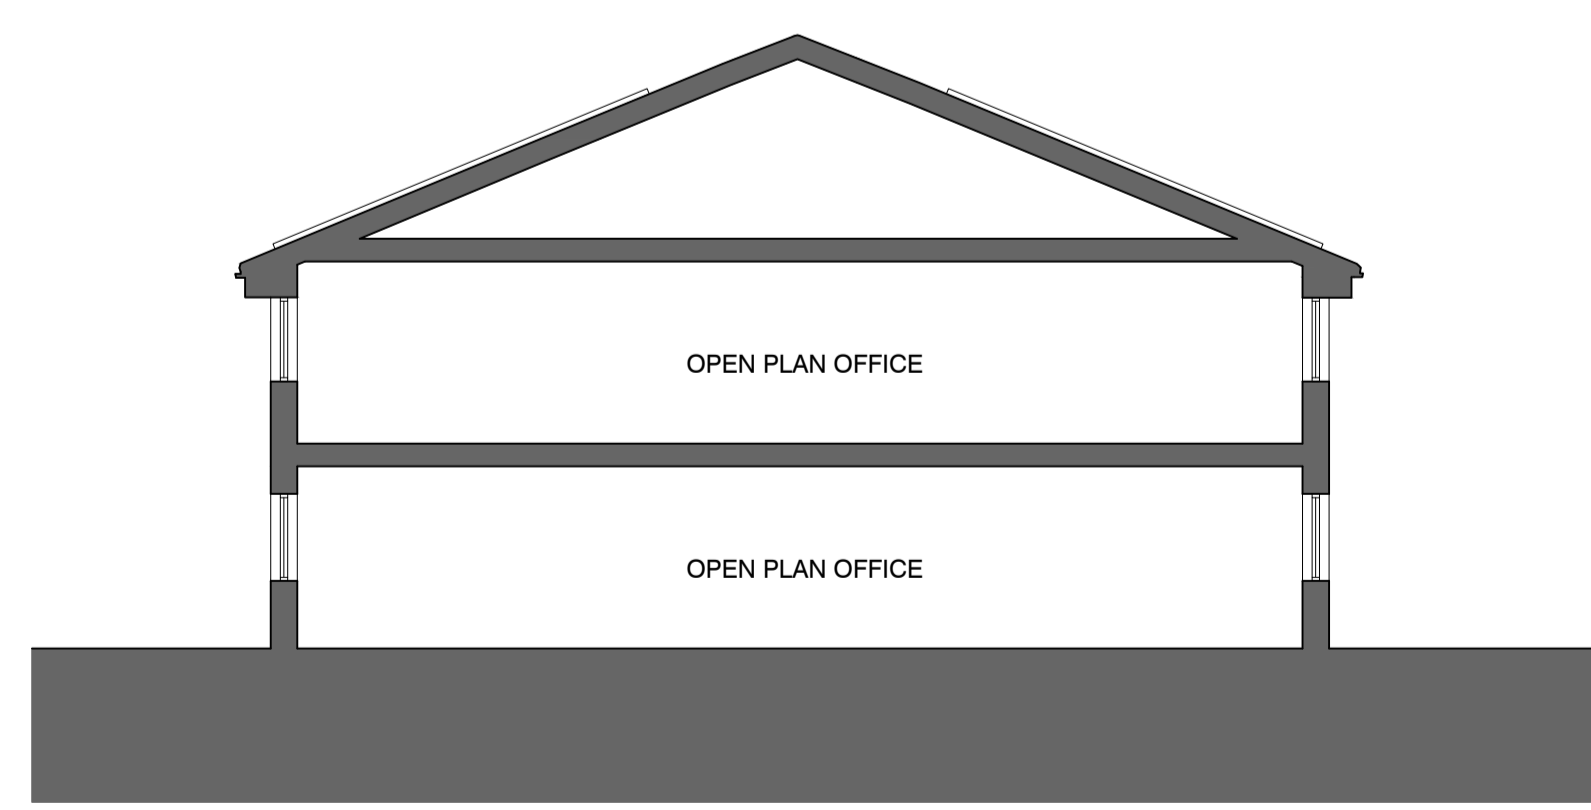

05 SECTION AA
1:100

| REV | DATE | REVISIONS | CHK |
|-----|------|-----------|-----|
| | | | |

mohsin cooper
ARCHITECTS
MOHSIN COOPER LIMITED, 7 HOVE MANOR PARADE,
HOVE STREET, HOVE, EAST SUSSEX, BN2 2DF
www.mohsincooper.com
© COPYRIGHT RESERVED ON THE DESIGN
AND ARCHITECTURAL WORKS ON THIS DRAWING

PROJECT:
LIPHOOK A3 SERVICES NORTH

CLIENT:
LIPHOOK A3 SERVICES LTD

DRAWING TITLE:
PROPOSED TRAVELODGE -
ELEVATIONS

SCALE: 1:100@A1 DRAWN: MC DATE: JULY 21
CHECKED: MC DATE: JULY 21

NUMBER:
P360-P-022

REVISION:
-

STATUS:
S2

PLANNING
APPLICATION