



THE CONTRACTOR MUST VERIFY ALL DIMENSIONS ON SITE BEFORE MAKING SHOP DRAWINGS OR COMMENCING WORK OF ANY KIND. NO DIMENSIONS TO BE SCALED FROM THIS DRAWING.


1. THE BOUNDARIES SHOWN ARE BASED ON INFORMATION BY OTHERS. ALL BOUNDARIES TO BE VERIFIED ON SITE PRIOR TO COMMENCING CONSTRUCTION.
2. TOPOGRAPHICAL LEVELS TO BE CONFIRMED.
3. DESIGN & QUOTED AREAS ARE SUBJECT TO DESIGN DEVELOPMENT & STATUTORY CONSENTS.
4. ALL SURVEY INFORMATION SHOWN IS SUBJECT TO FURTHER SITE INVESTIGATION DURING DEMOLITION.

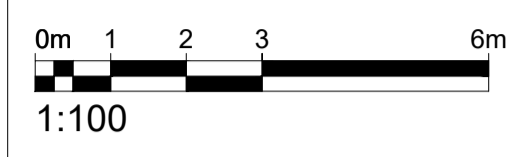


01 WEST ELEVATION
1:100

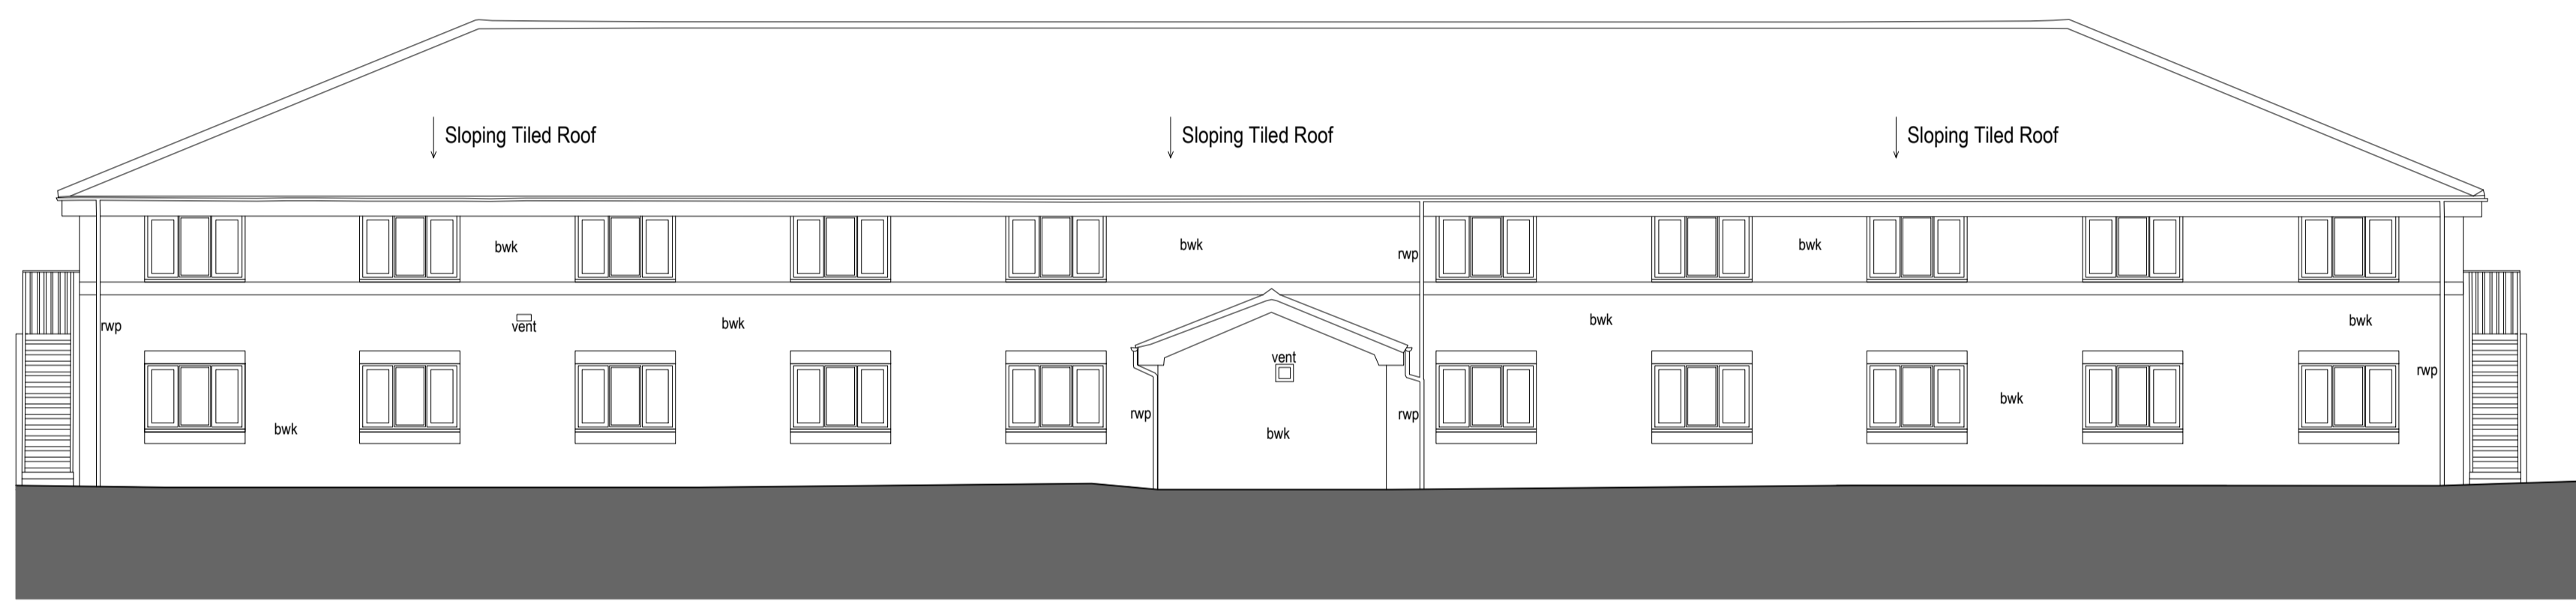

02 EAST ELEVATION
1:100

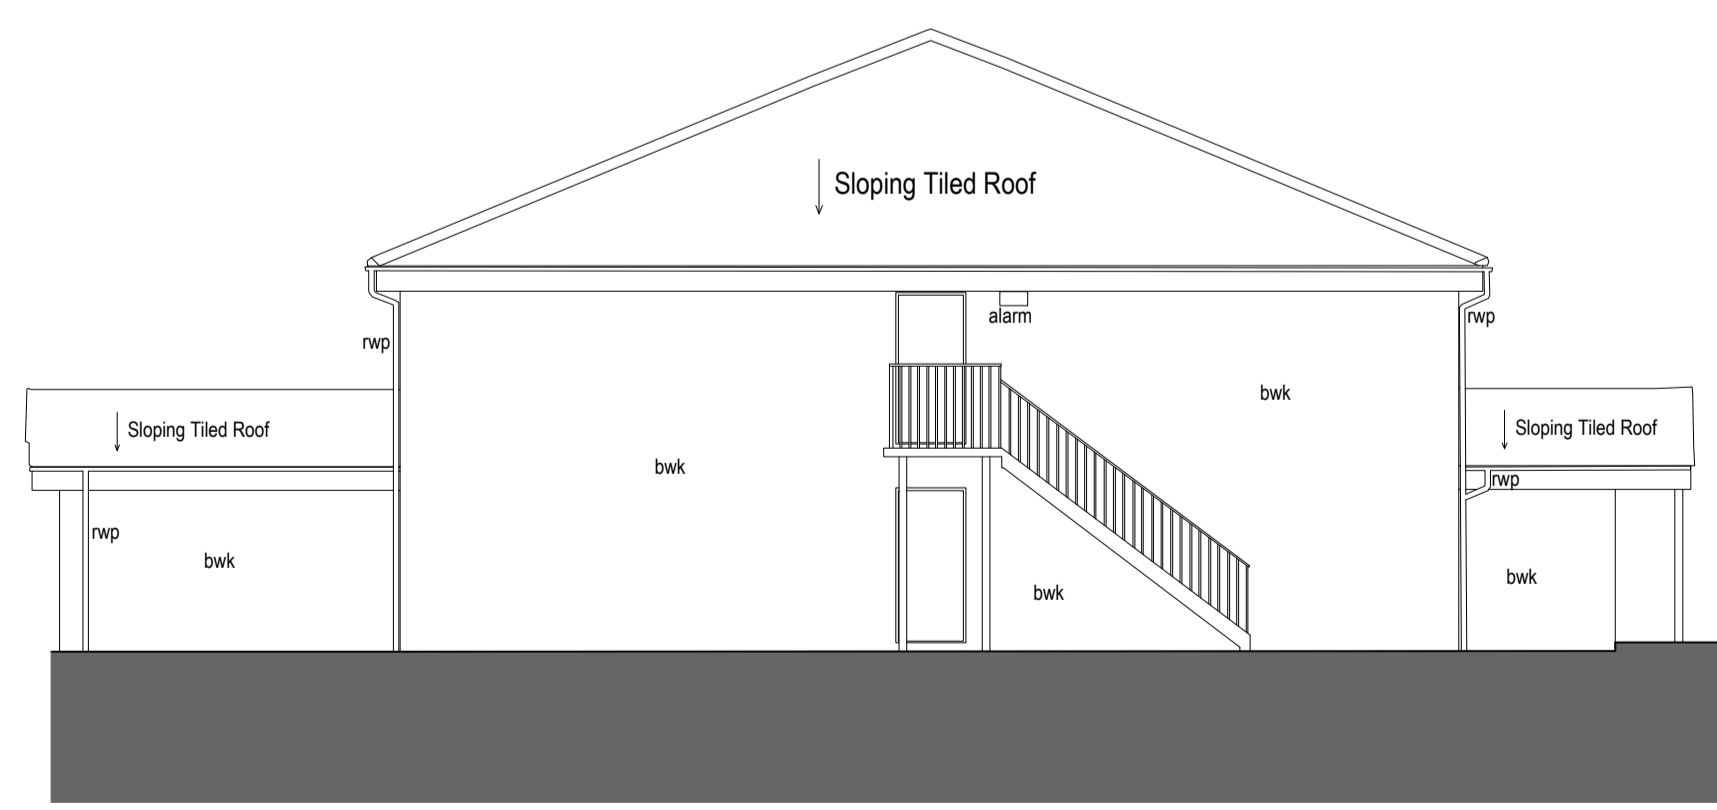

03 NORTH ELEVATION
1:100

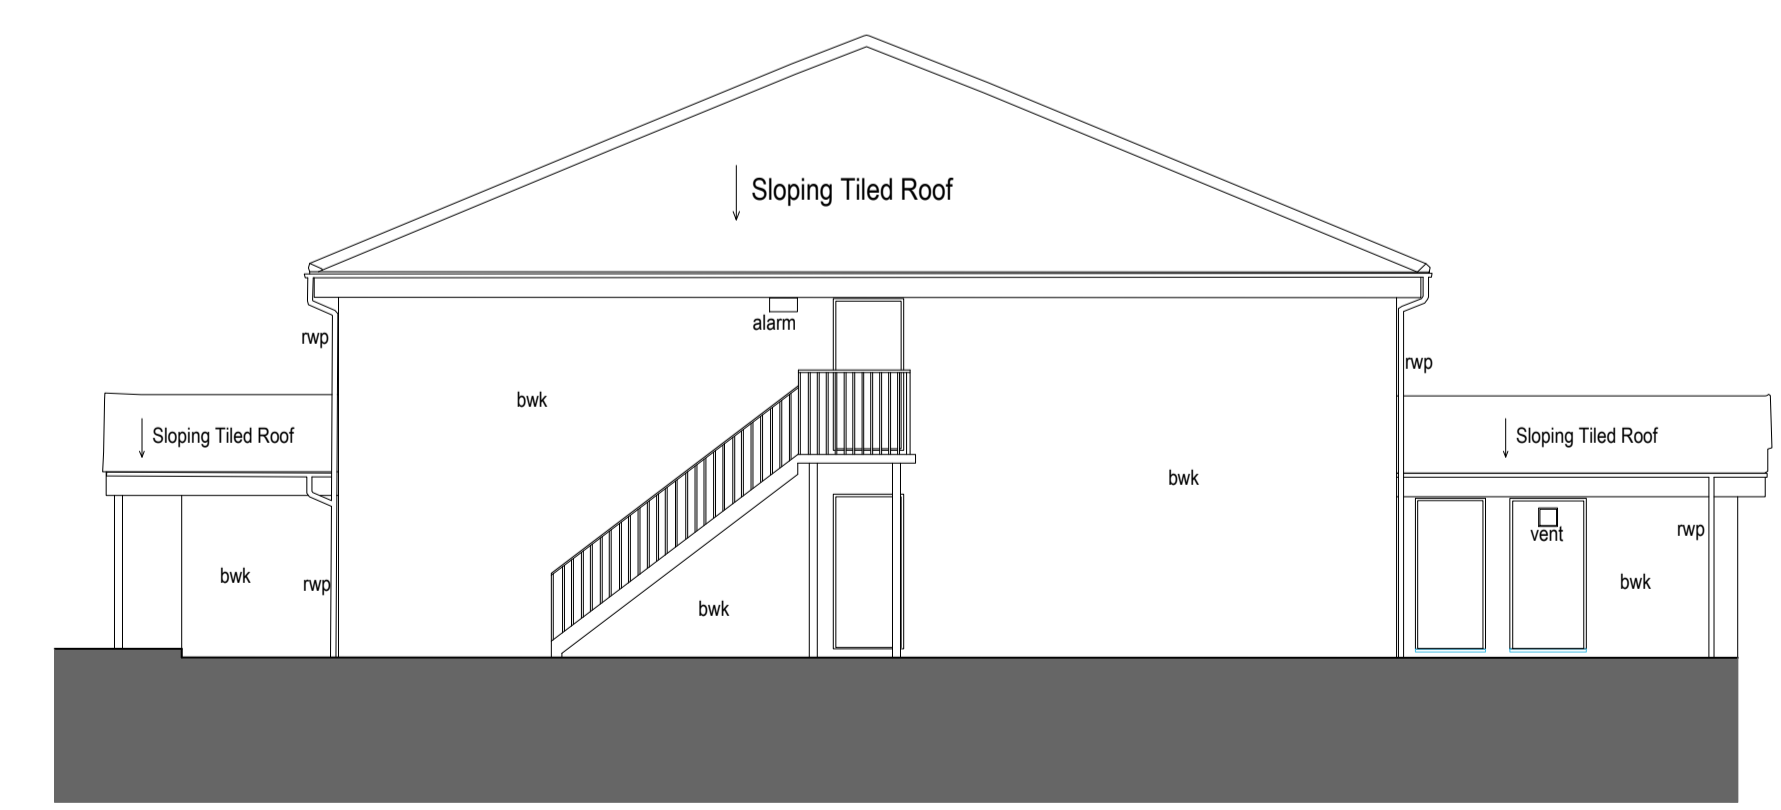

04 SOUTH ELEVATION
1:100

REV	DATE	REVISIONS	CHK
X	XX.XX.XX	-	MC

mohsin cooper
ARCHITECTS
MOHSIN COOPER LIMITED, 7 HOWE MANOR PARADE,
HOWE STREET, HOWE, EAST SUSSEX, BN1 2DF
www.mohsincooper.com
© copyright reserved on this design
and architectural works on this drawing

PROJECT:
LIPHOOK A3 SERVICES NORTH

CLIENT:
LIPHOOK A3 SERVICES LTD

DRAWING TITLE:
EXISTING TRAVELODGE -
ELEVATIONS

SCALE: 1:100@A1 DRAWN: MC DATE: JULY 21
CHECKED: MC DATE: JULY 21

NUMBER:
P360-S-004

REVISION:
-

STATUS:
S2

PLANNING
APPLICATION