


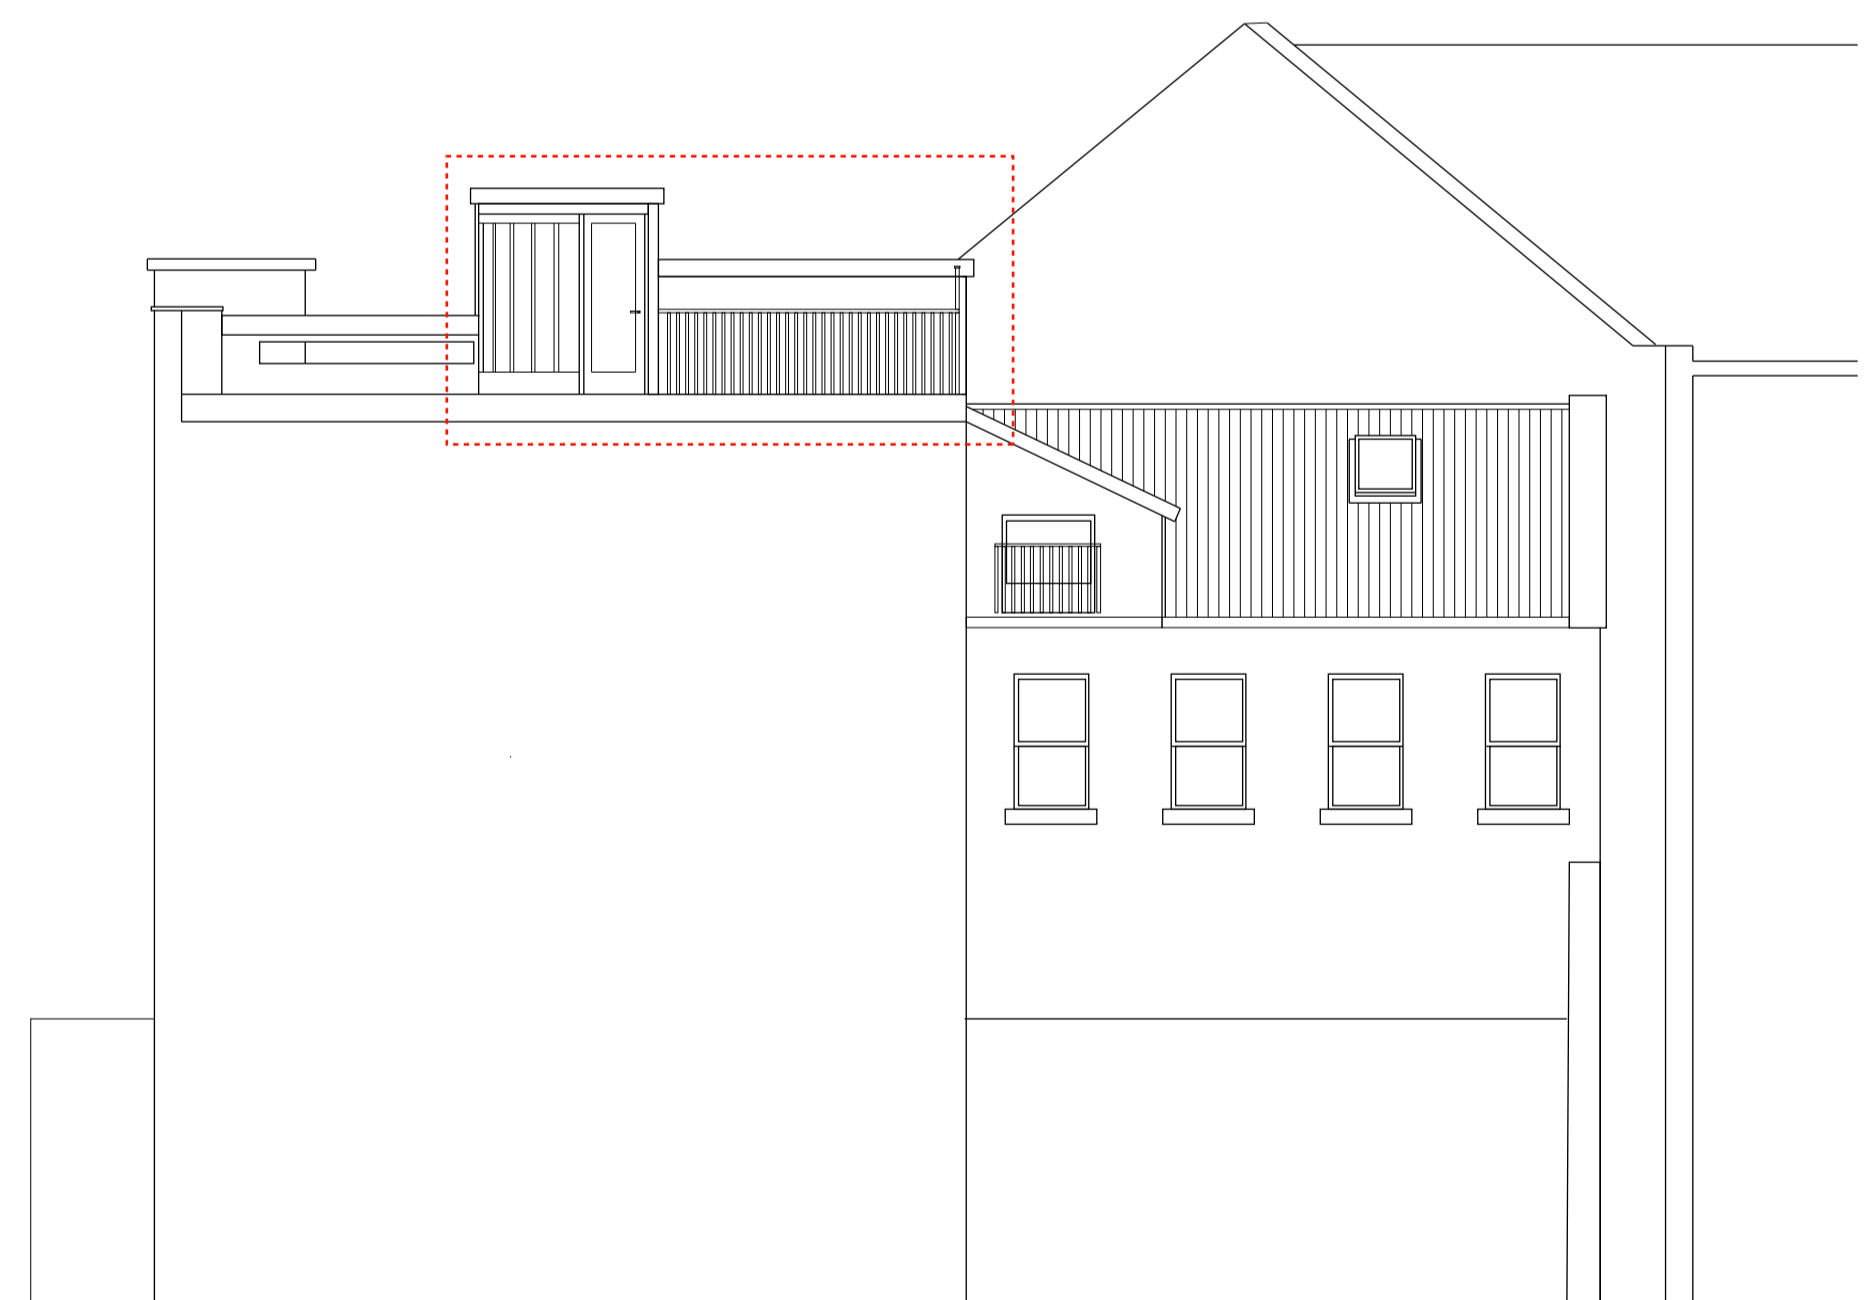


SOUTH EAST ELEVATION



SOUTH WEST ELEVATION




NORTH EAST ELEVATION

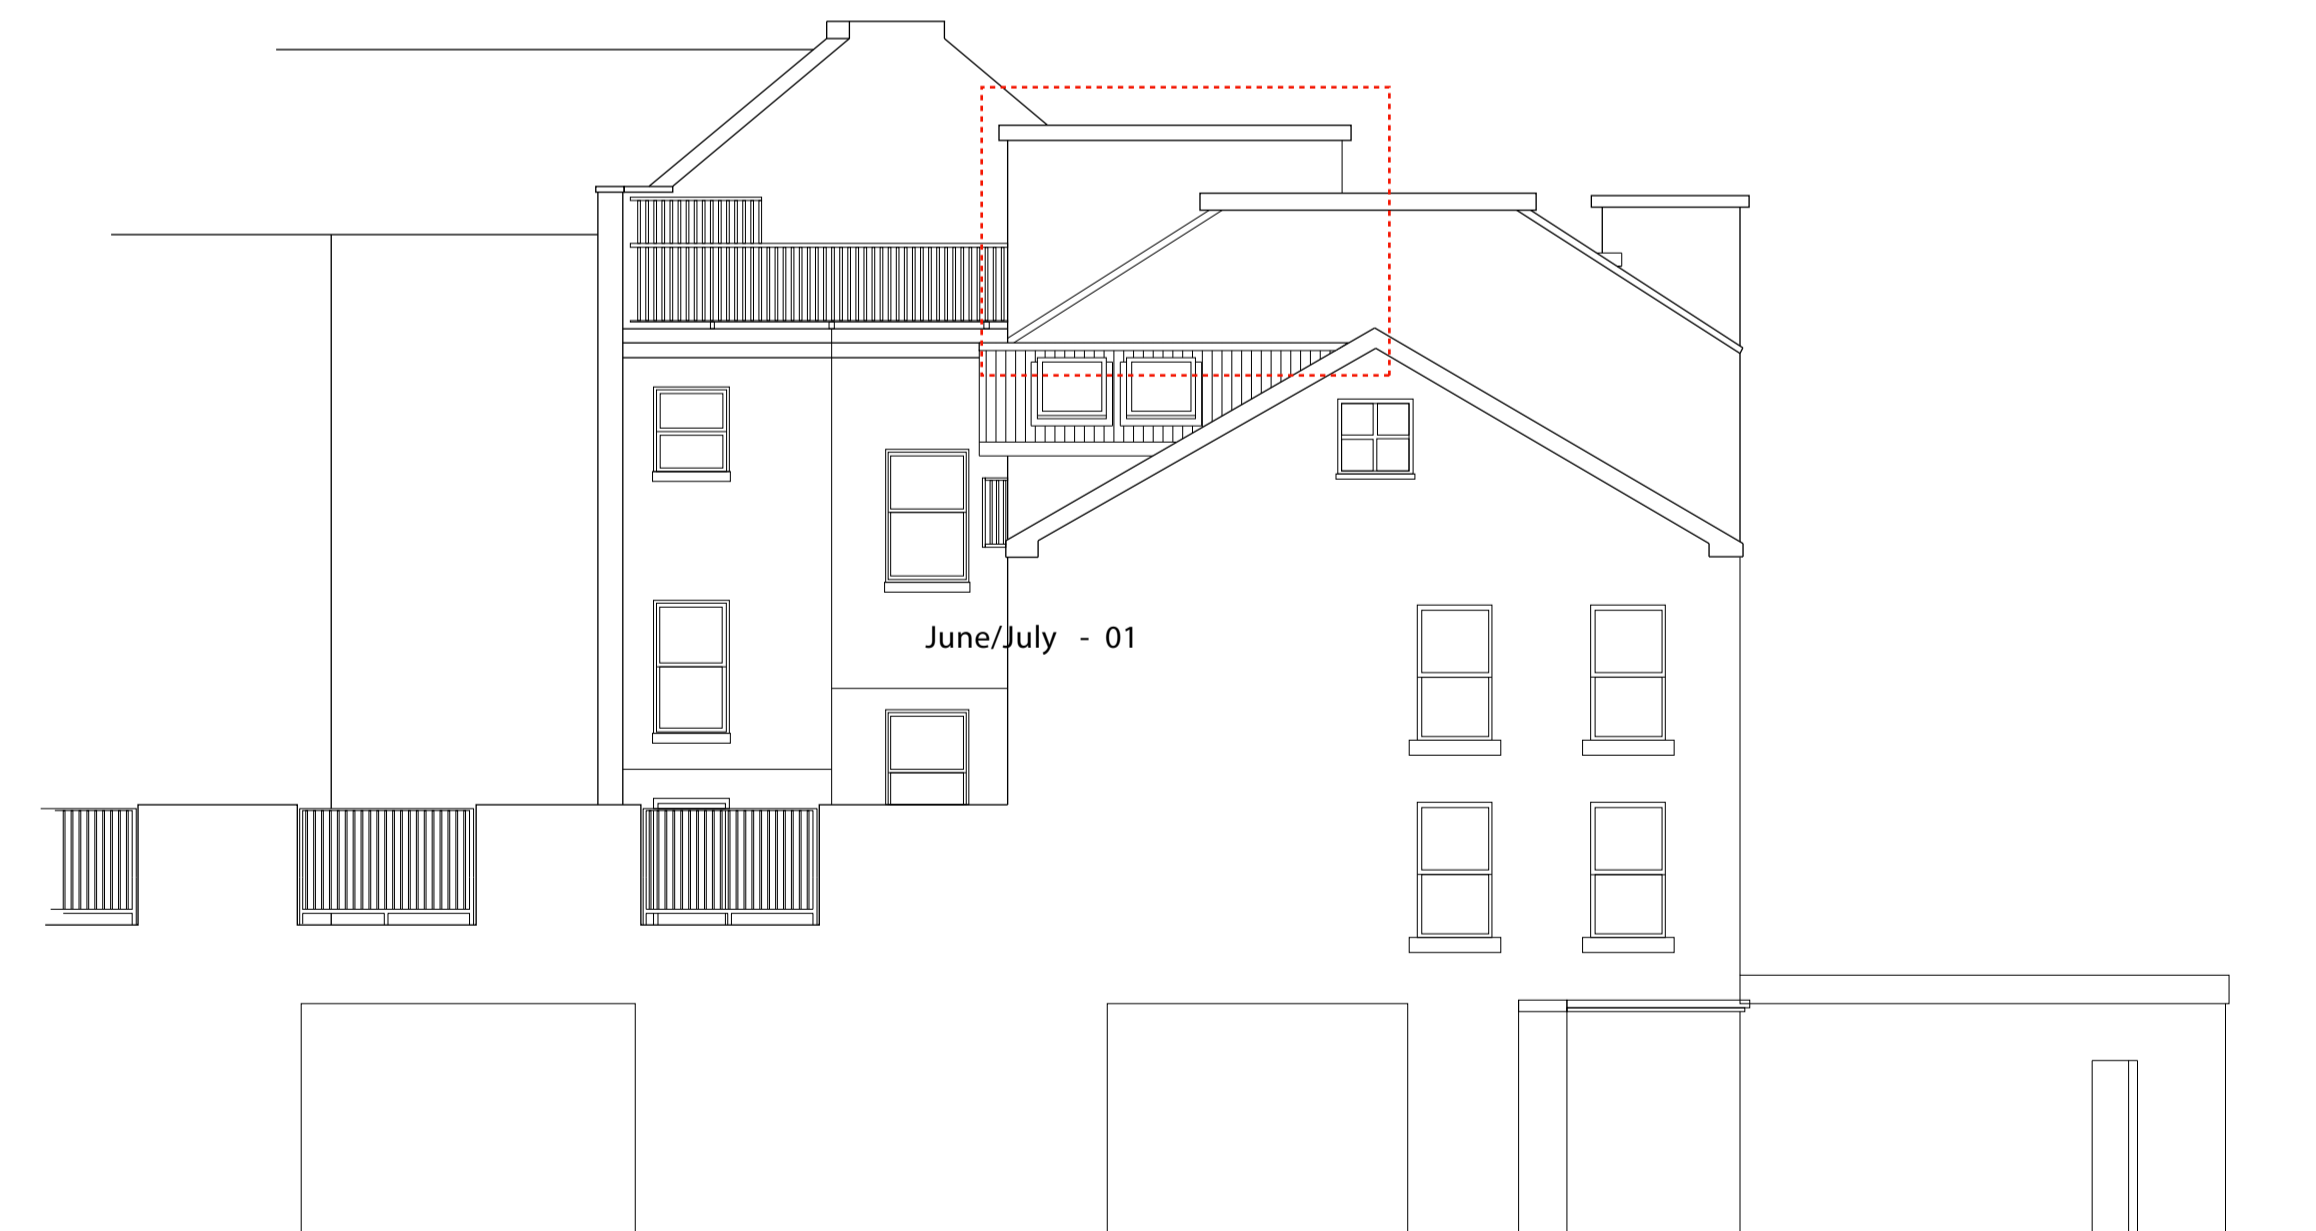

NORTH WEST ELEVATION

ELEVATIONS AS EXISTING  
SCALE - 1:100

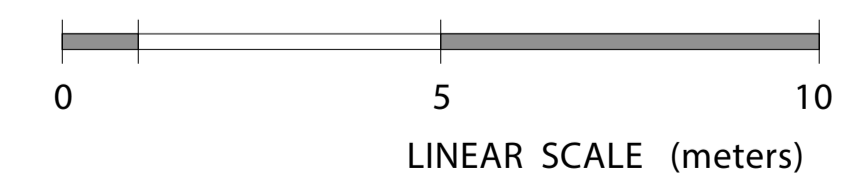

A General amendments

Stage: PLANNING

Job: 59 Burnbank Terrace  
G20 6UQ Glasgow

Drawing: Elavations As Existing

Drawing No: June/July - 02 Scale: 1:100  
Date: July 2021