


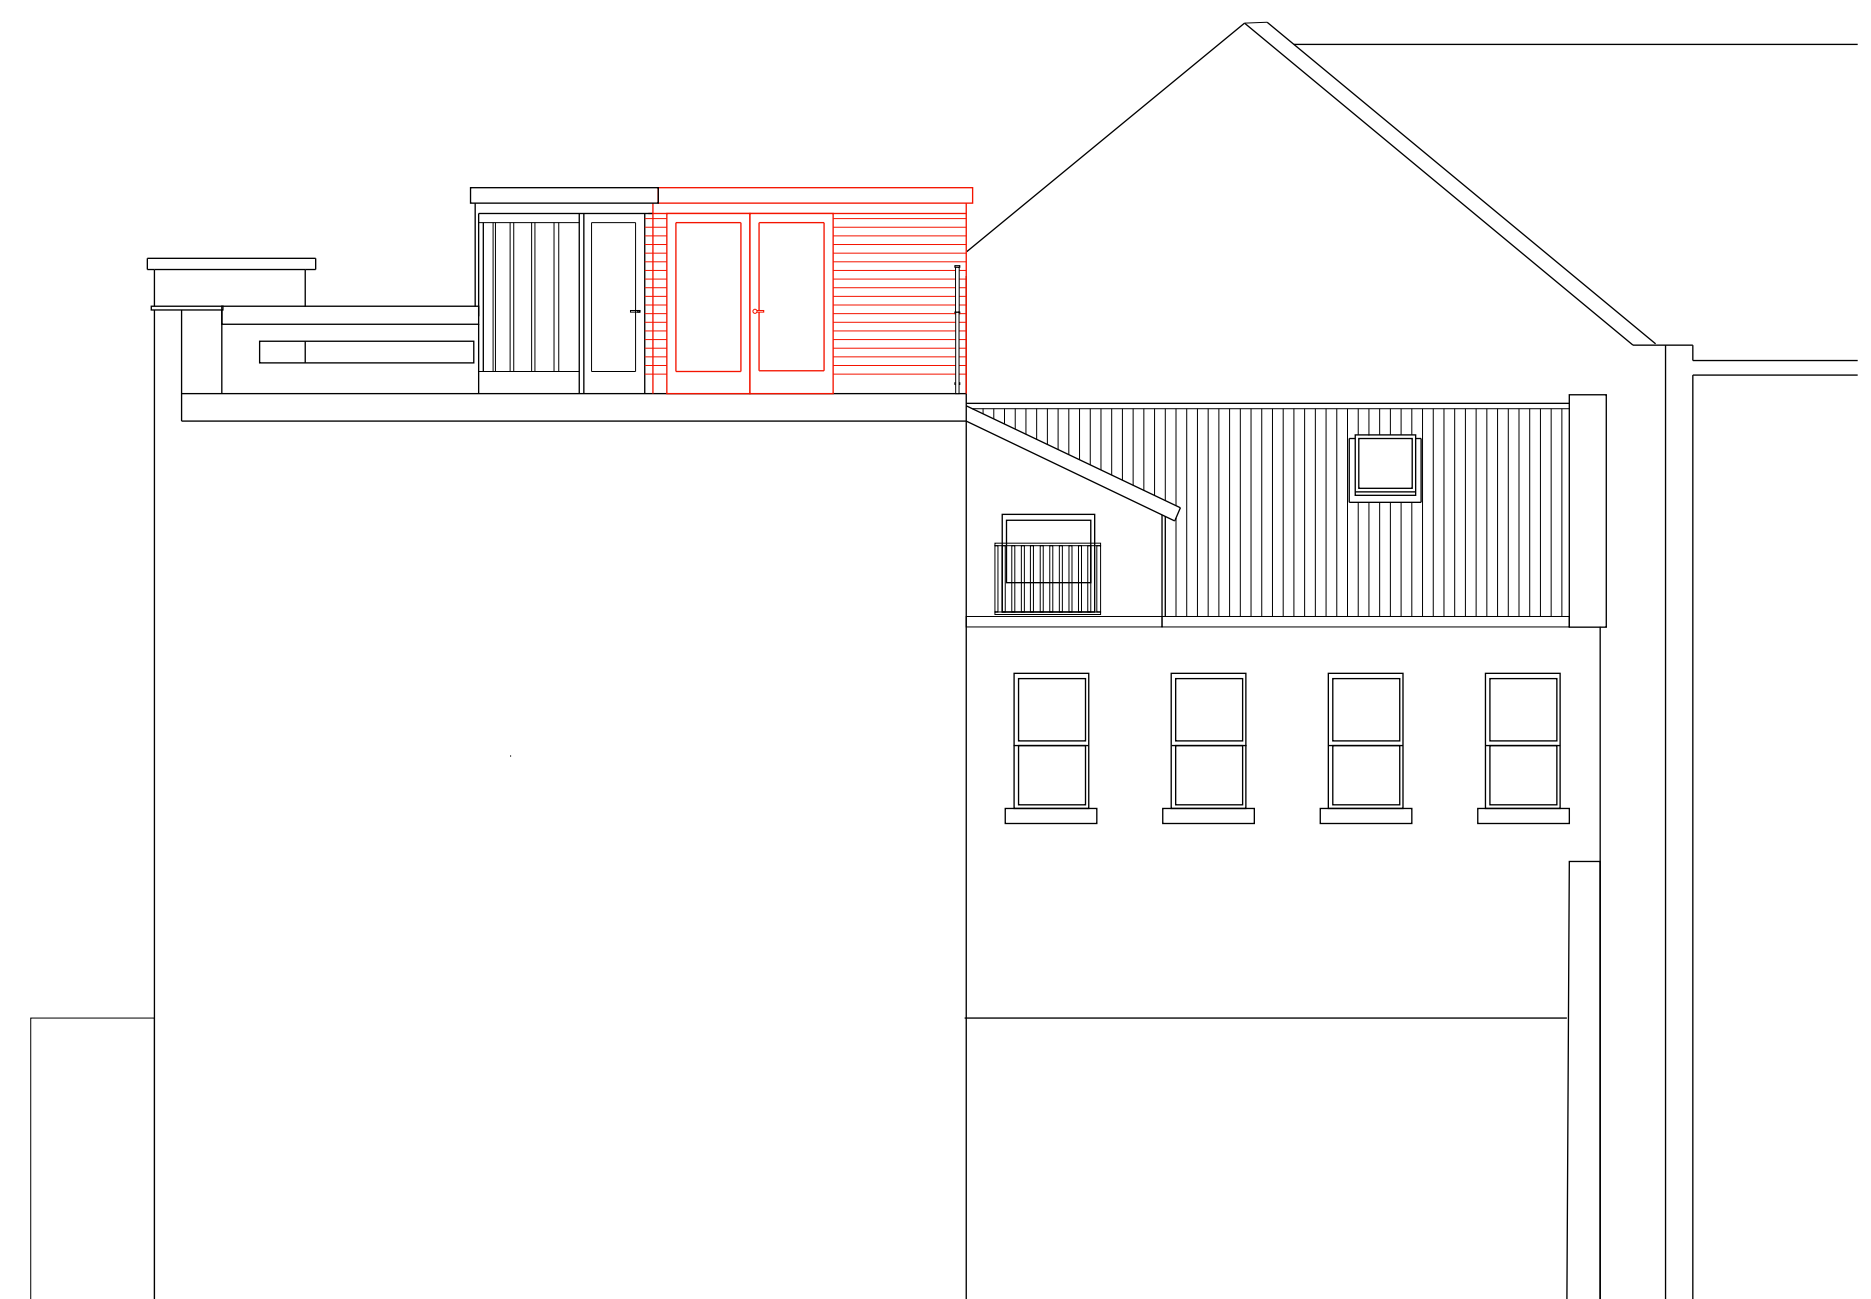

SOUTH EAST ELEVATION




SOUTH WEST ELEVATION



NORTH EAST ELEVATION



NORTH WEST ELEVATION

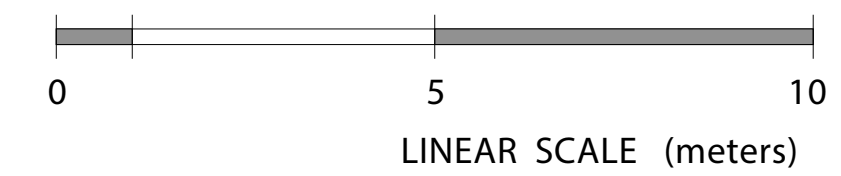

ELEVATIONS - PROPOSED
SCALE - 1:100

A General amendments

Stage: PLANNING

Job: 59 Burnbank Terrace
G20 6UQ Glasgow

Drawing: Elavations - Proposed

Drawing No: June/July - 04 Scale: 1:100
Date: July 2021