






THIRD FLOOR PLAN AS EXISTING

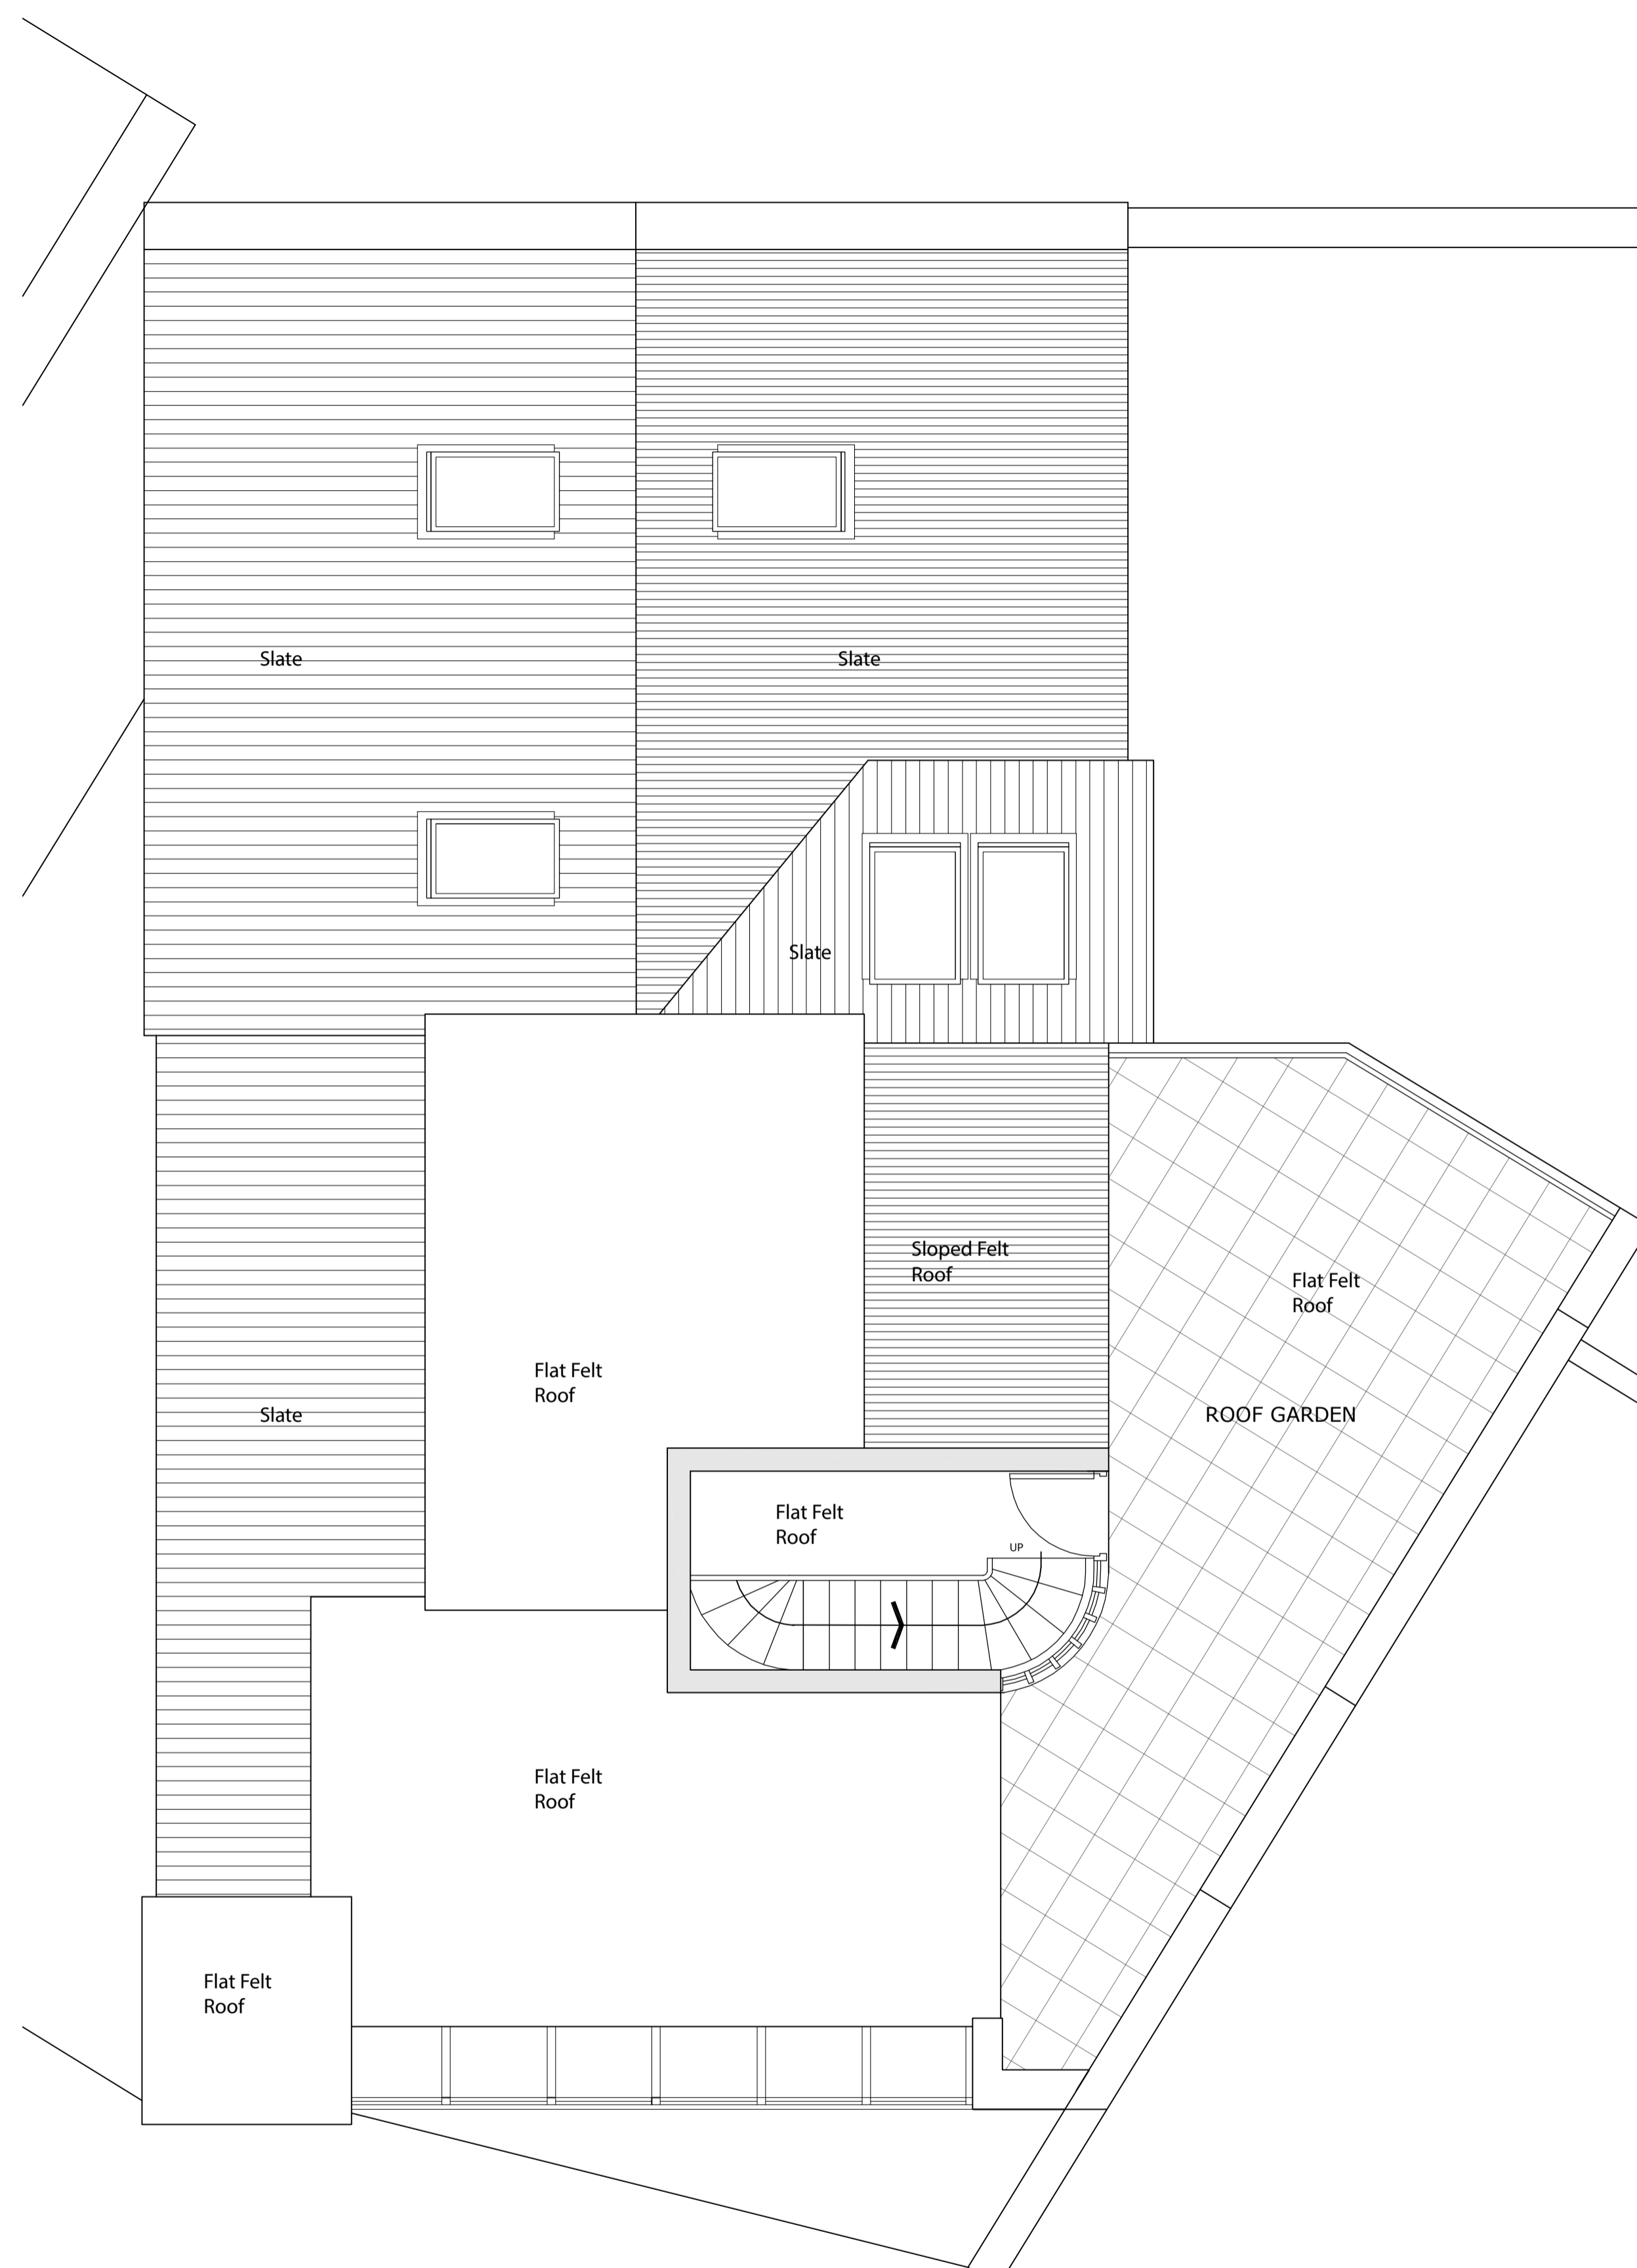

FOURTH FLOOR / ROOF PLAN AS EXISTING

**FLOOR PLANS**  
SCALE - 1:50

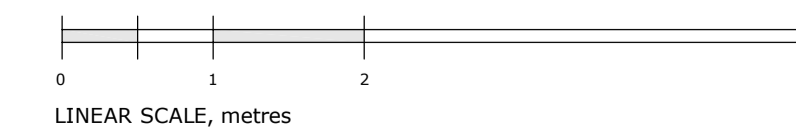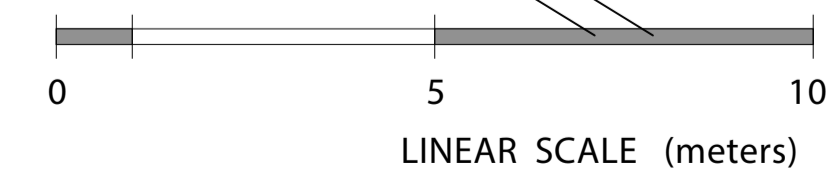

A | General amendments

Stage: **PLANNING**

Job: **59 Burnbank Terrace  
G20 6UQ Glasgow**

Drawing: **FLOOR PLANS (EXISTING)**

Drawing No: **June/July - 03** Scale: **1:50**  
Date: **July 2021**