






THIRD FLOOR / ROOF PLANS
(UNCHANGED IN NEW PROPOSAL)

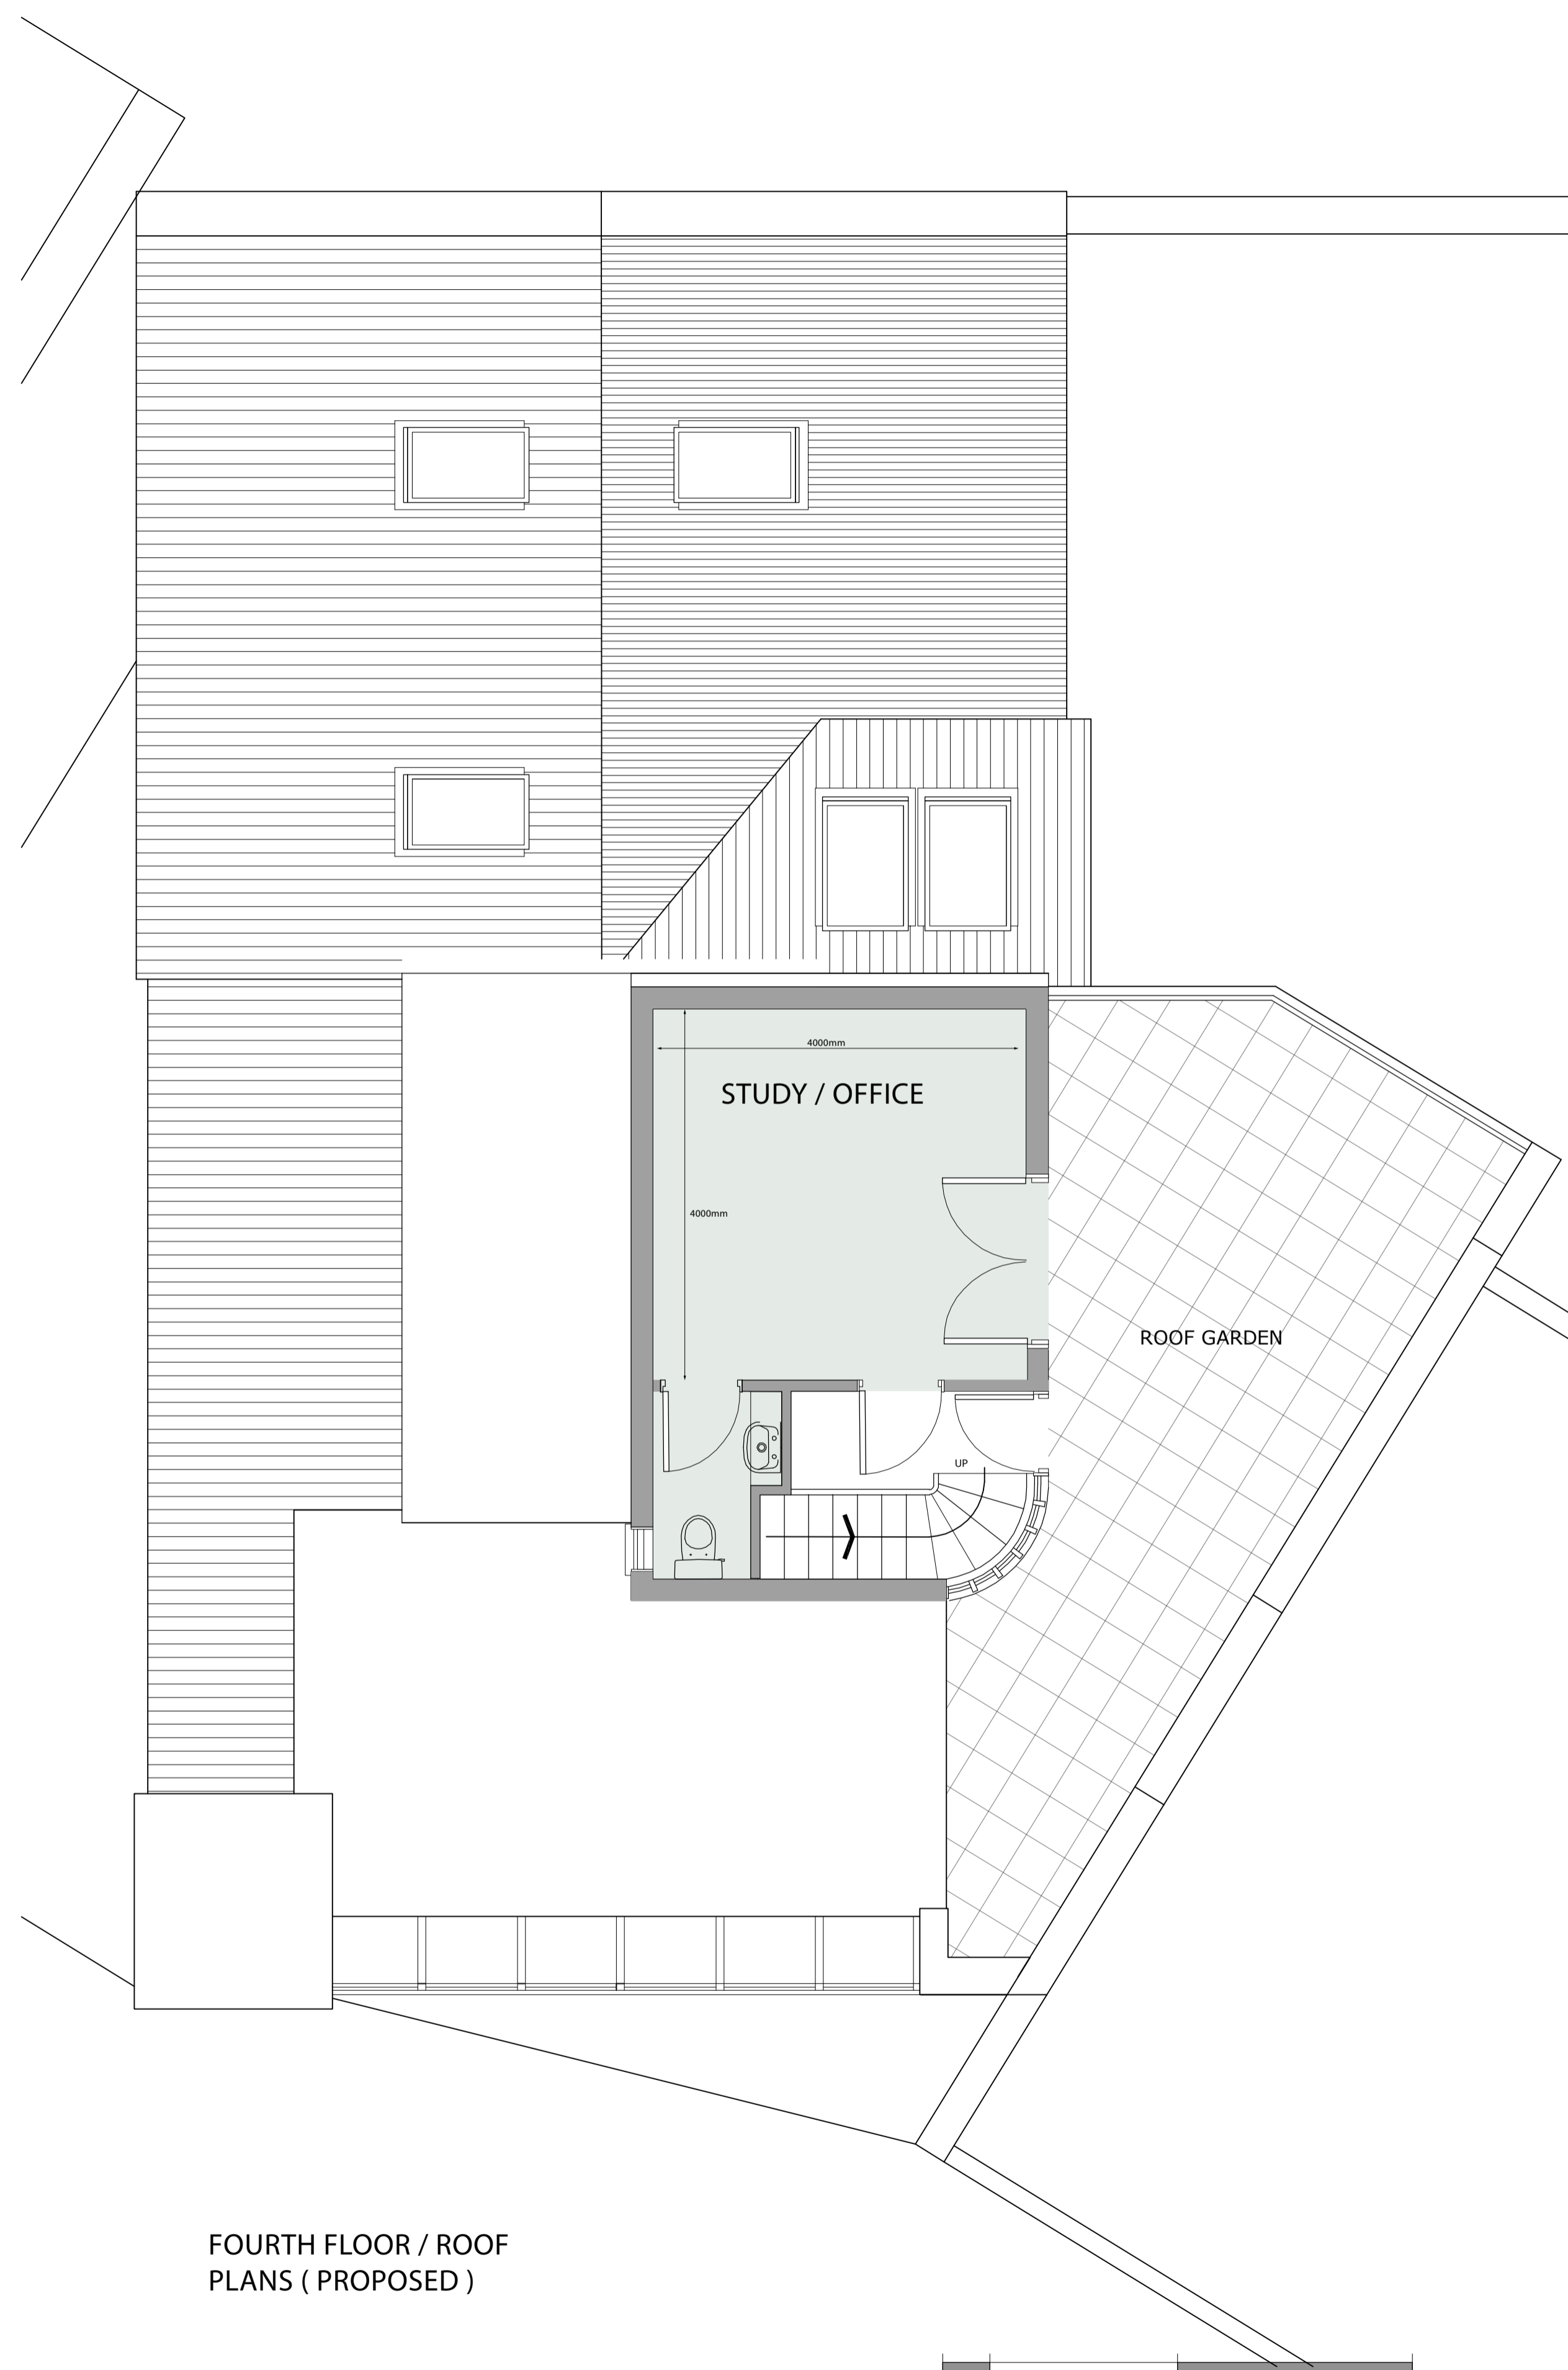

FOURTH FLOOR / ROOF
PLANS (PROPOSED)

FLOOR PLANS
SCALE - 1:50

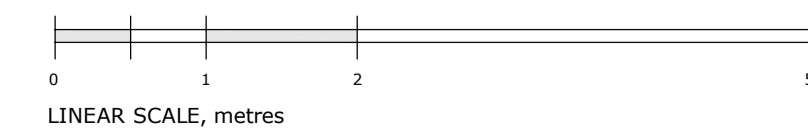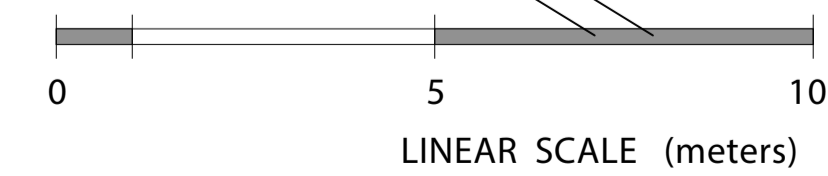

A | General amendments

Stage: **PLANNING**

Job: **59 Burnbank Terrace
G20 6UQ Glasgow**

Drawing: **FLOOR PLANS (Proposed)**

Drawing No: **June/July - 05** Scale: **1 : 50**
Date: **July 2021**