


Do not scale from this drawing. All dimensions to be checked on site prior to manufacture and construction. This drawing is the property of Harrison Ince Holdings Limited and should not be reproduced without permission. All discrepancies to be brought to the attention of the architect immediately. This drawing is to be read in conjunction with the specification / bill of quantities and related drawings.

REVISIONS

- FIRST ISSUE

25.09.2019 OC

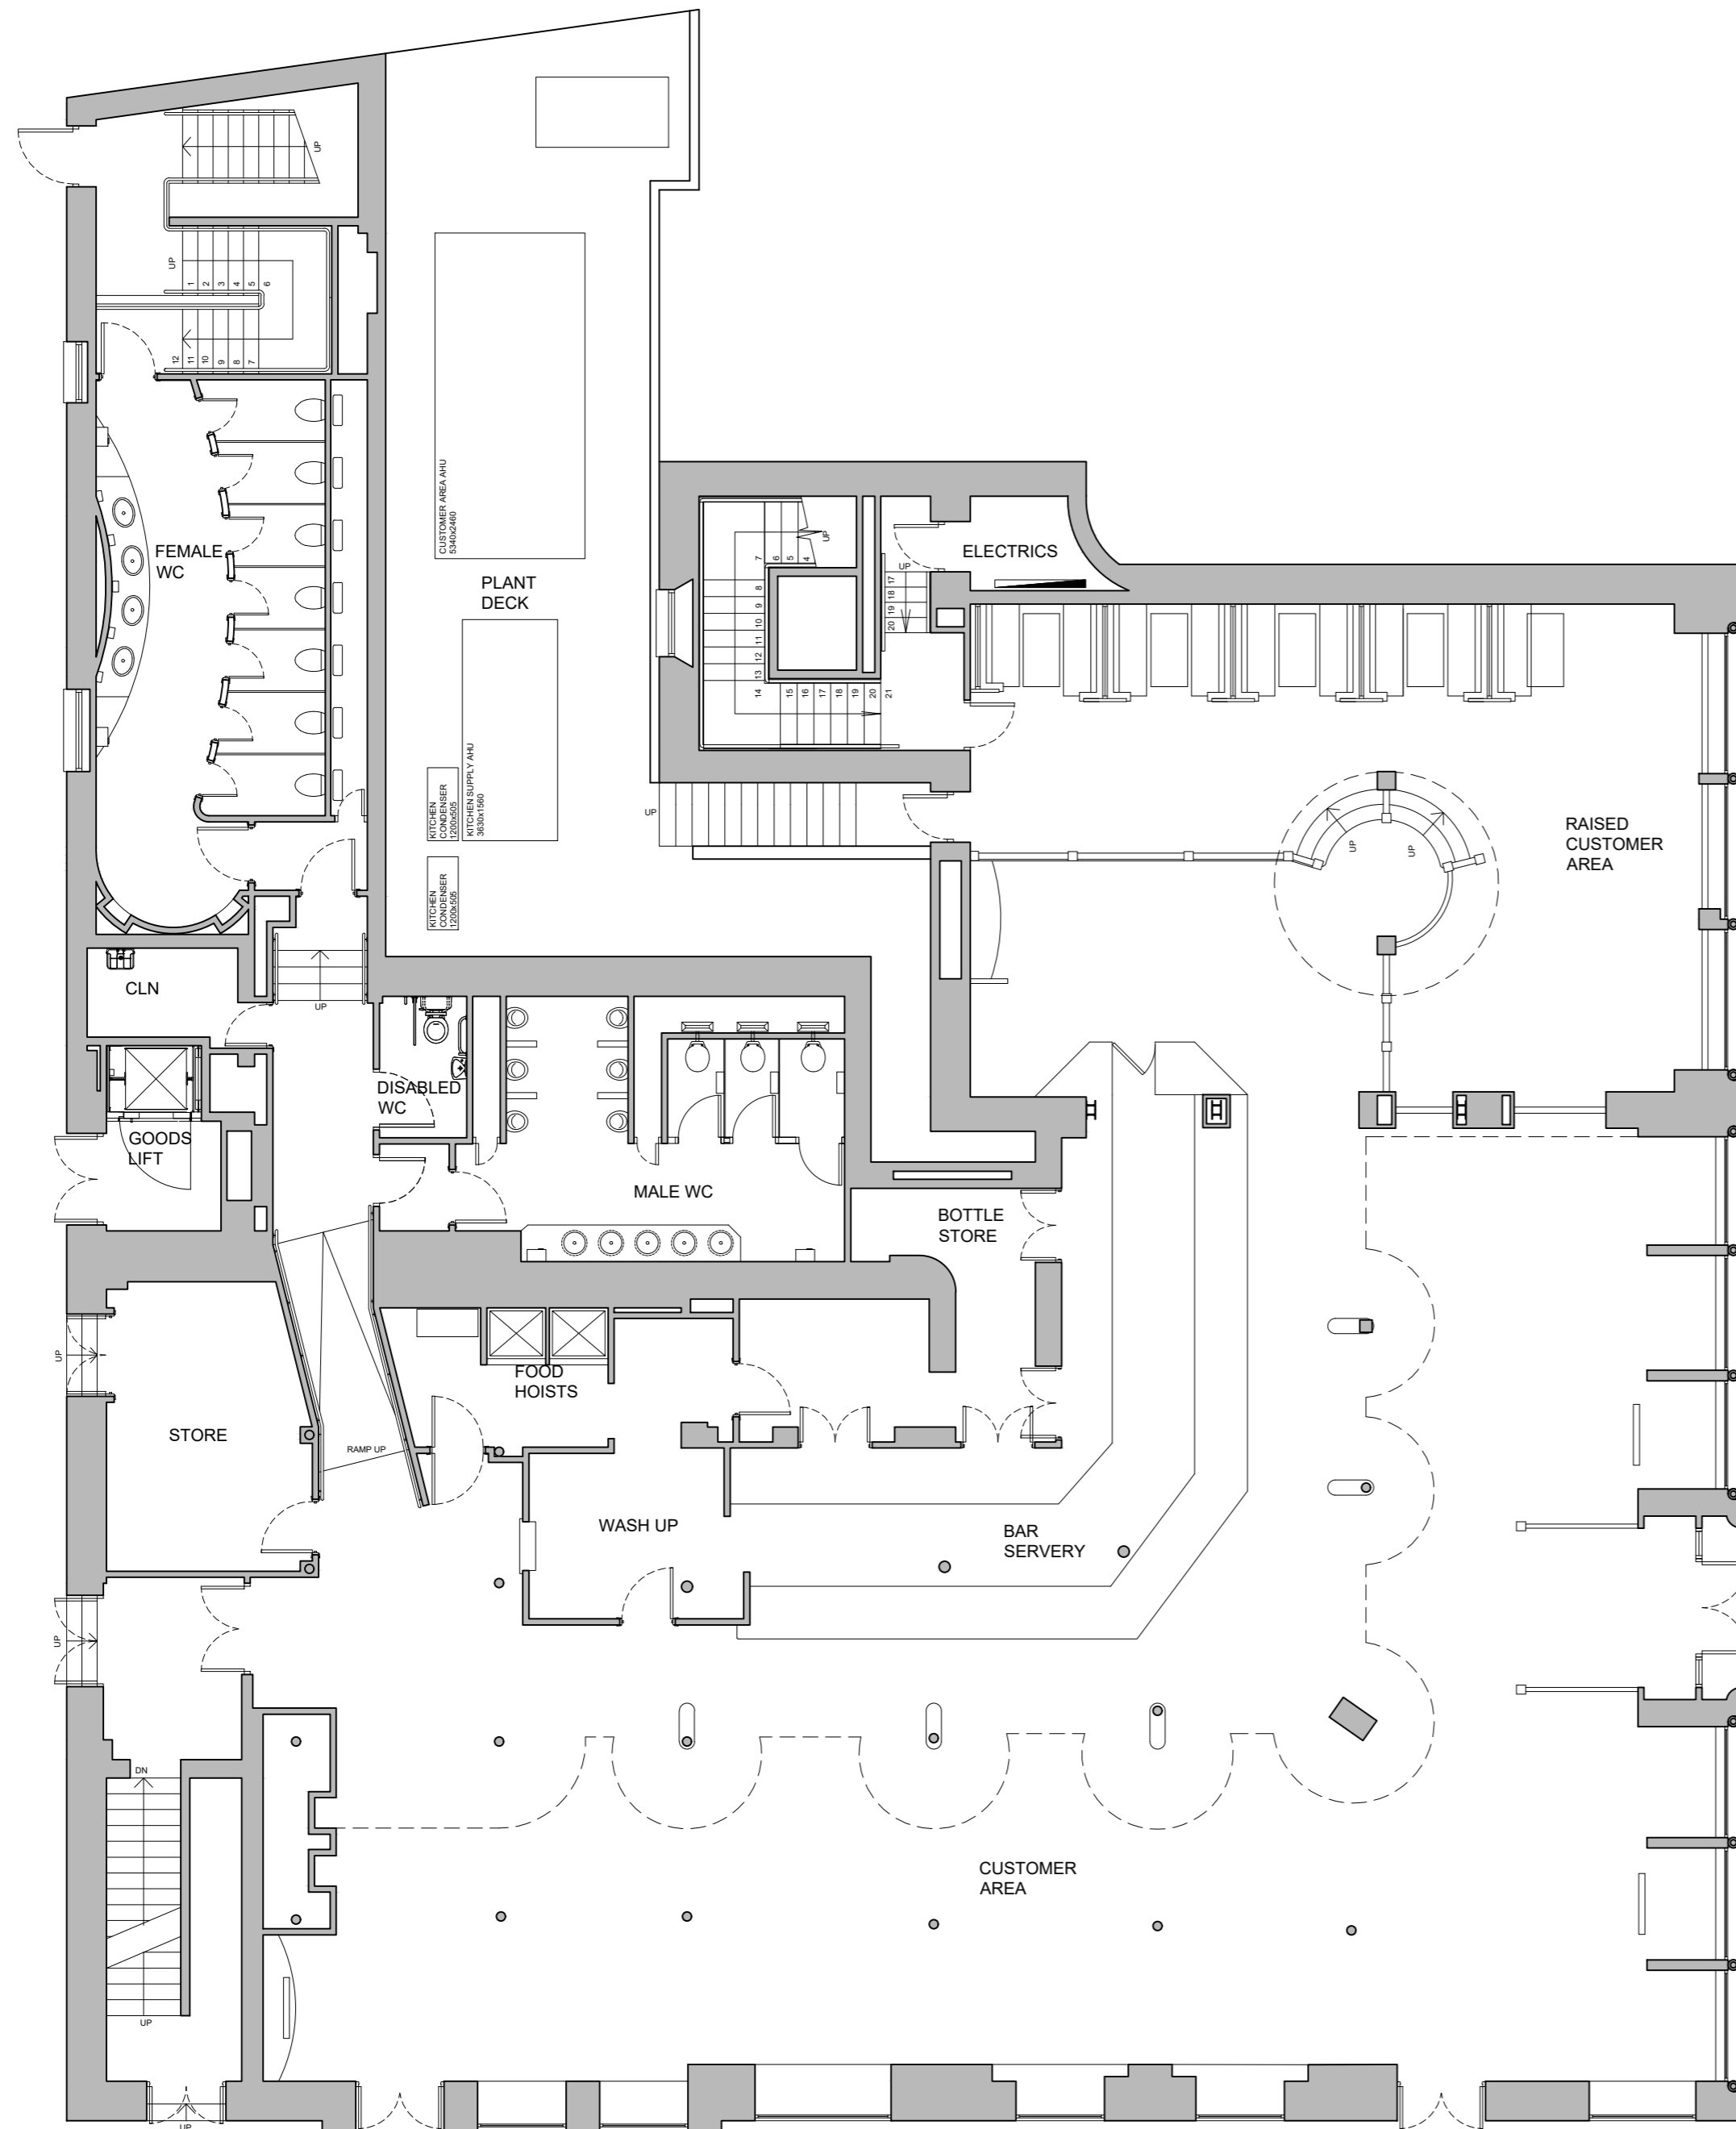


SAUCHIEHALL STREET

HOLLAND STREET

EXISTING GROUND FLOOR PLAN

Scale 1:100

 

HARRISON INCE

ARCHITECTS INTERIOR DESIGNERS

JD WETHERSPOON PLC

CLIENT

THE HENGLERS CIRCUS
351-363 SAUCHIEHALL ST, GLASGOW, G2 3HU

PROJECT

EXISTING GROUND FLOOR PLAN

TITLE

DATE SEPTEMBER 2019 SCALE 1:100 @ A2

JOB NO. PN1903-09 DWG. NO. AS01

DRAWN CAD/OC CHECKED

SUN HOUSE
2-4 LITTLE PETER STREET
KNOTT MILL
MANCHESTER
M15 4PS
TEL: 0161 236 3650
EMAIL: enquiries@harrison-ince.co.uk