


PROPOSED NEW REAR ELEVATION 1:50

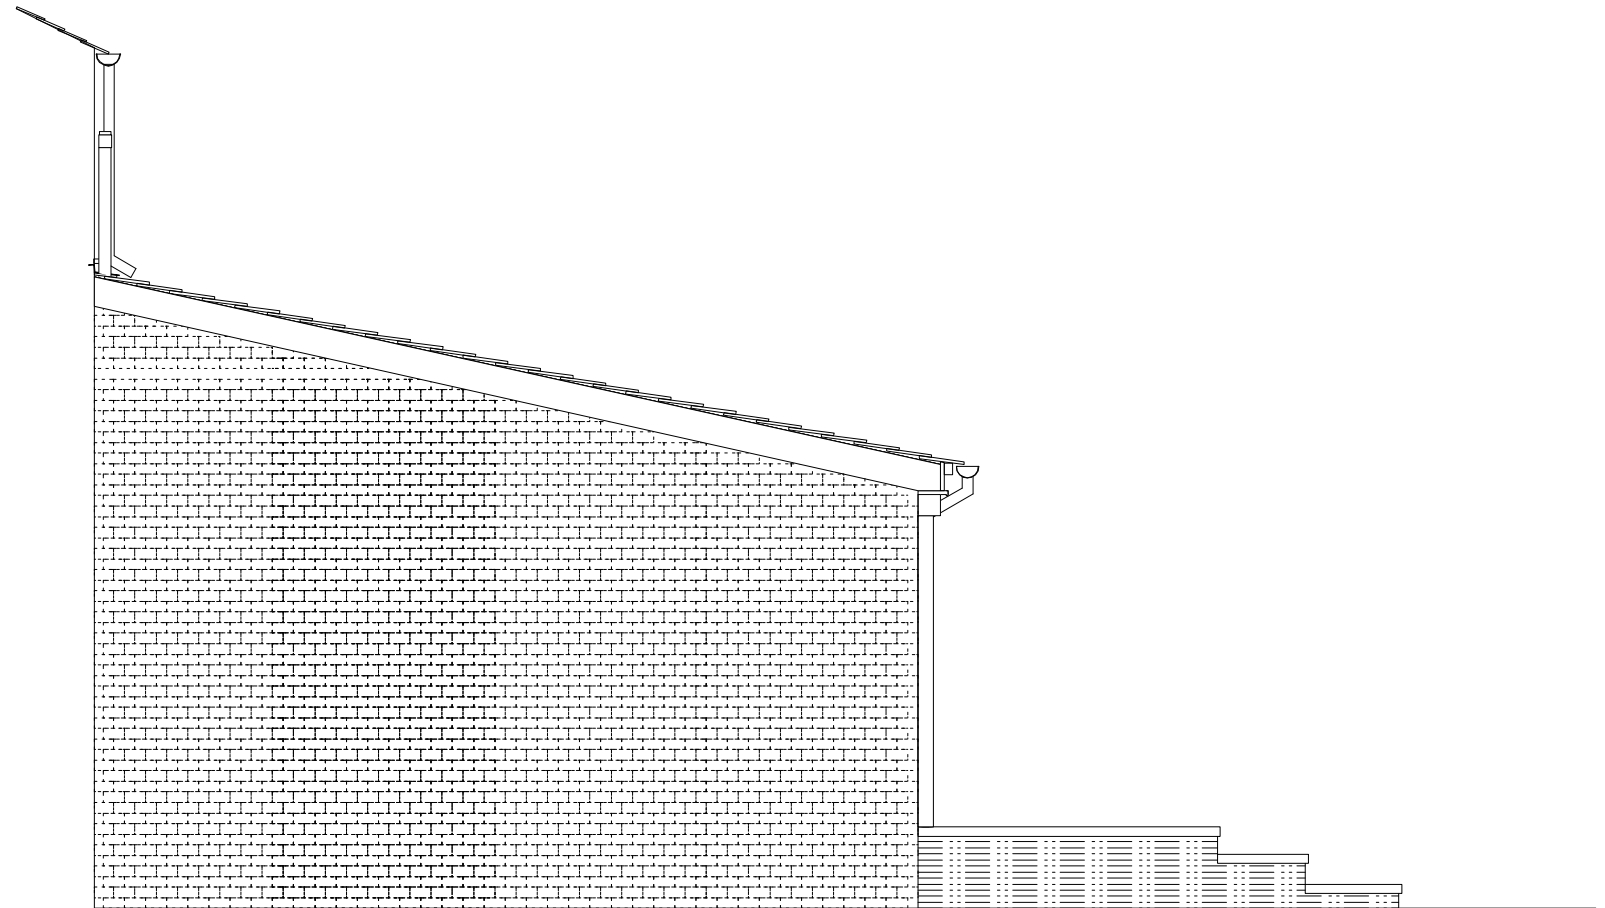

PROPOSED NEW SIDE ELEVATION 1:50

MISS SAMANTHA HOPEWELL  
 41 WARREN ROAD FILTON SOUTH GLOUCESTERSHIRE BS34 7EN  
 REF P21/05027/F  
 SCALE 1:50  
 DATE 27.07.2021  
 NEW PROPOSED REAR AND SIDE ELEVATIONS