

© Mountford Pigott LLP 2021  
Reproduction in whole or in part by any means is prohibited without the prior permission of Mountford Pigott LLP.

This drawing is only to the stated scale if it is printed correctly. MPLLP cannot accept responsibility for the incorrect scaling of drawings printed by third parties.

All dimensions are in mm unless otherwise stated.




If this drawing forms part of an application for planning permission on behalf of the applicant named below, it shall not be used for any other purpose without the express permission of Mountford Pigott LLP.

This drawing may incorporate information from other professionals. Mountford Pigott LLP cannot accept responsibility for the integrity and accuracy of such information. Any clarification and/or additions that are required appertaining to such information should be sought from the relevant profession or their appointment representative as listed below.

LIST OF INFORMANTS:

FOODSTORE: LIDL 210616\_18105\_AD 004 - PROPOSED SITE LAYOUT Rev A

REVISIONS	DATE	DRN	REV
NOTES ADDED, PLAN RENUMBERED	27.04.21	AR	A
DETAIL ADDED	28.05.21	AR	B
STORE FOOTPRINT AMENDED	02.07.21	AR	C

 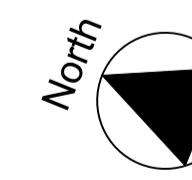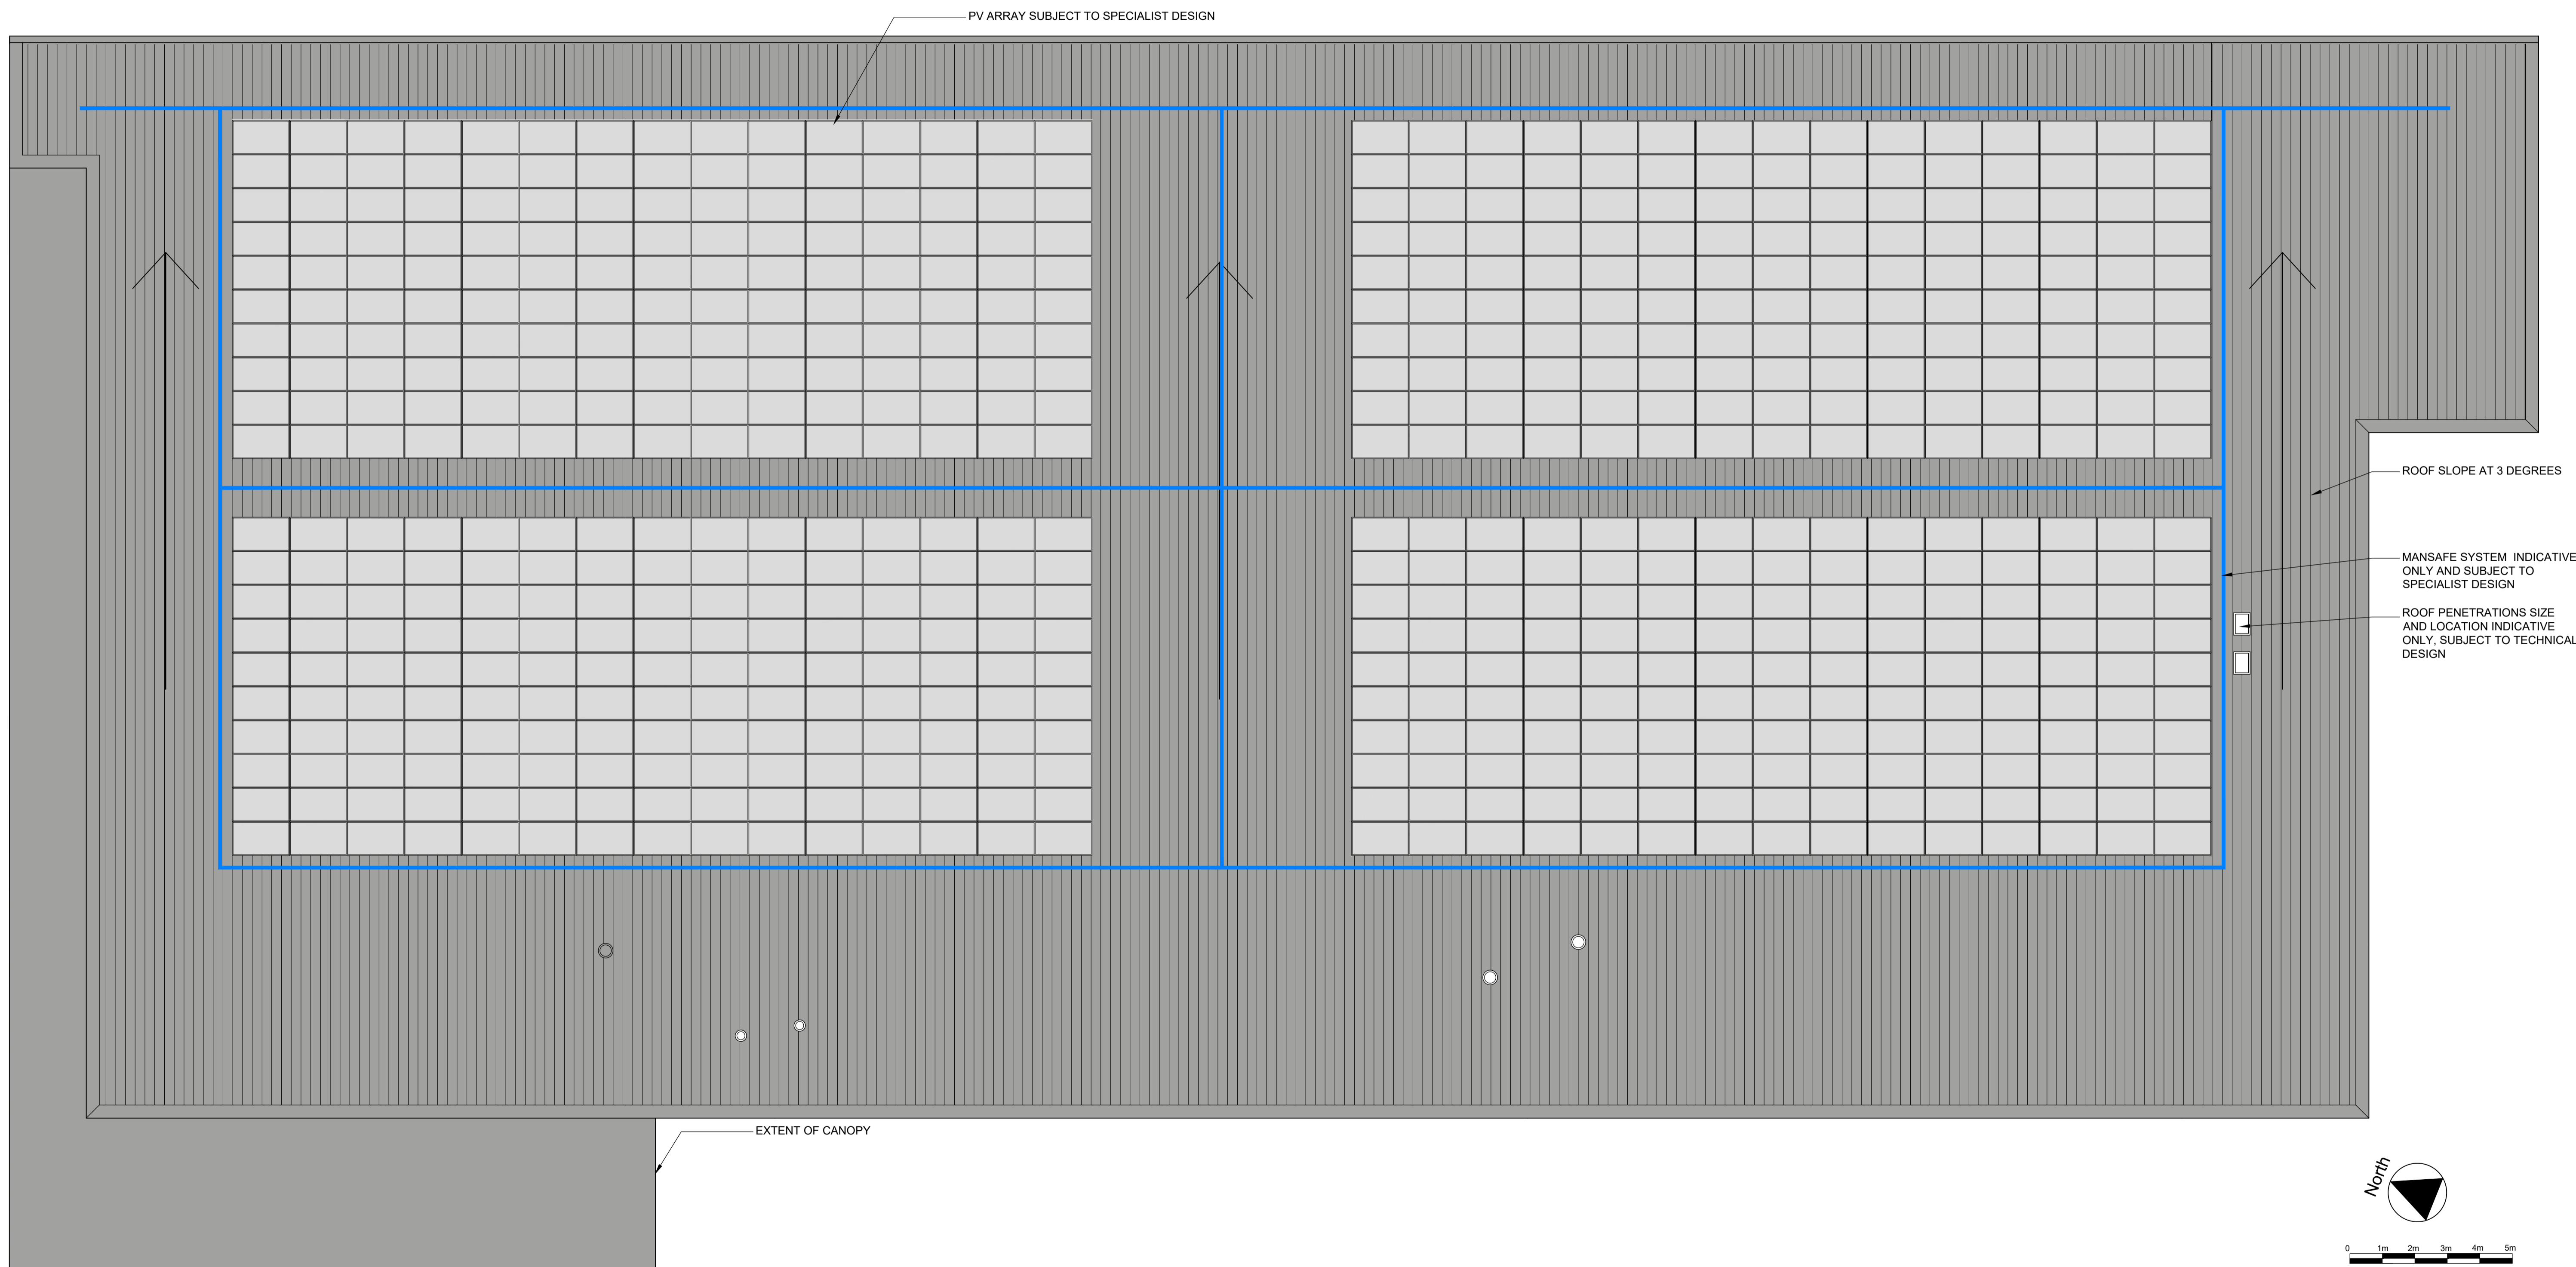

**MountfordPigott**

**CRIBBS TRIANGLE  
FOODSTORE SITE**

**ROOF PLAN  
AS PROPOSED  
2113-P05-C**

1:100 @ A1 1:200 @ A3 13.03.21  
DRAWN BY ARR

**STATUS: FOR PLANNING**