


Revision:		
F 1 FIRST ISSUE	02.10.13	W
F 2 MOVE CHIMNEY POSITION	08.10.13	W
F 3 DRAFT PLANNING ISSUE	22.02.21	W
F 4 PLANNING ISSUE	10.03.21	W

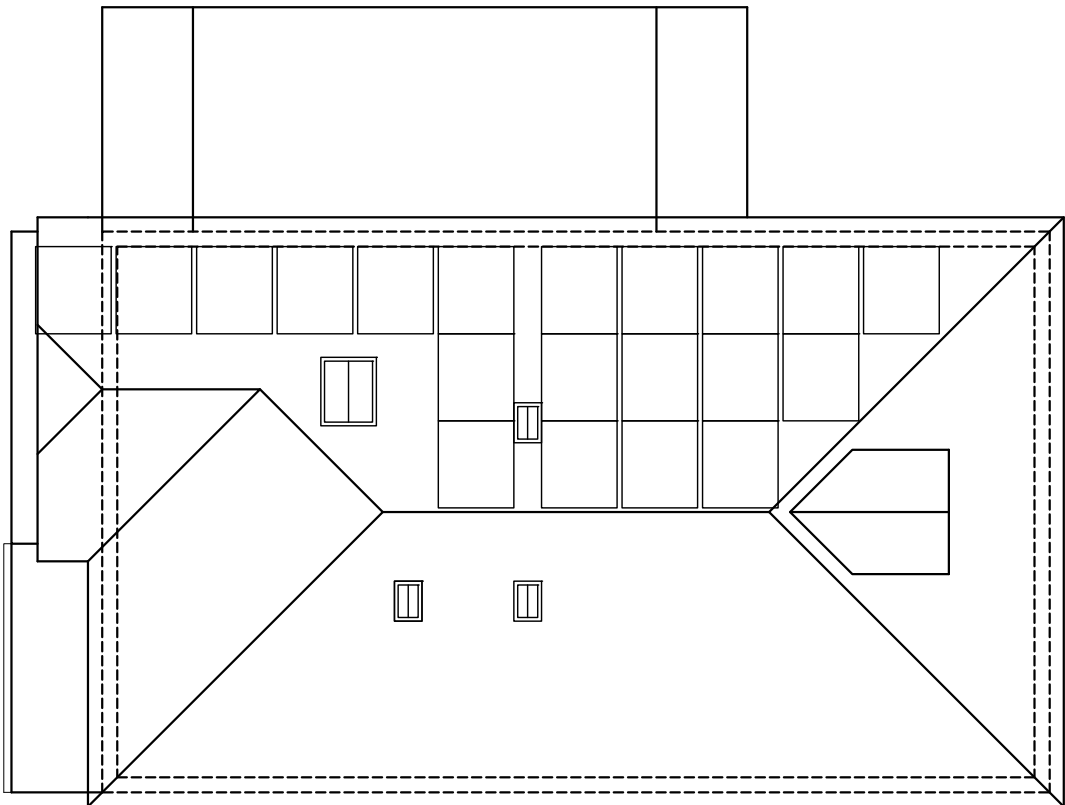

→

ROOF PLAN

SCALE 1:100

Unperfected dimensions are not to be copied of this drawing, or dimensions or details on these drawings copied with other drawing information. The drawing information shall be given to the larger scale drawings. Where the drawing relates to existing buildings or completed buildings, the drawing shall be given to the larger scale drawings. There is no conflict between actual building dimensions and drawing dimensions. In the event of discrepancies between this drawing and subcontractor's working drawings for relevant building components, the subcontractor's drawings shall take precedence. Any conflicts arising out of information as noted above must be reported immediately to the architect. The architect shall be responsible for copyright of Marmore Architects and it is forbidden to reproduce this drawing in part or full without written permission. All dimensions are in millimeters unless otherwise stated.

MARIENNE PACHONICK
ARCHITECTS

272 PICKHURST RISE BR4 OAX | 07825067240

Client
MS FONG & MR NAIDOO

Project 20 LONGDOWN LANE NORTH
KT17 3JQ

PROPOSED PLANS

Score	Date
1:100	A3 02.10.2013

PLANNING

Stages C-D (Design)

Stages C-D (Design)

By	Chk.	Appr.
MP	MP	MP

Drawing Number **M1321/112** Rev. **F4**

Drawing Number **M1321/112** Rev. **F4**