
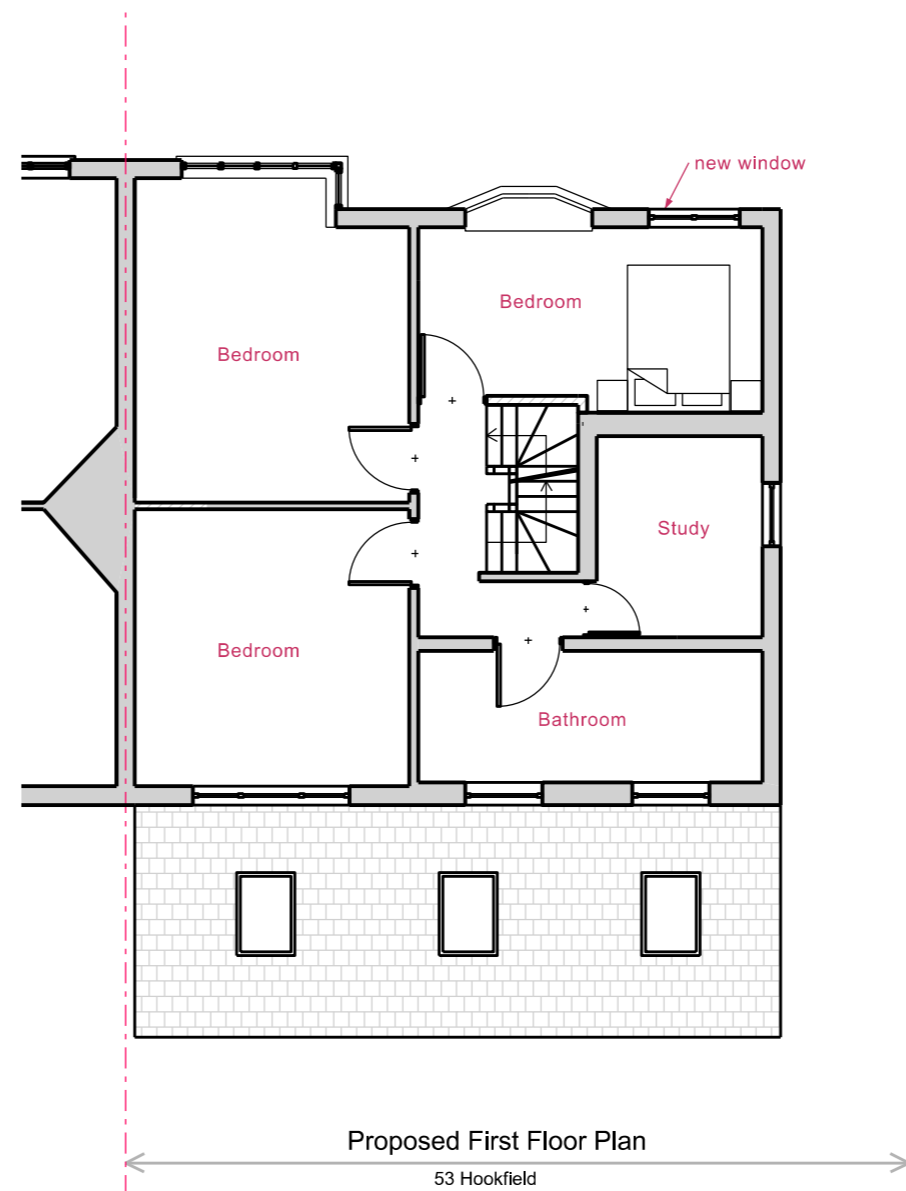


Copyright of this drawing is vested in ep\_Architects and it must not be copied or reproduced without written consent. Figured dimensions only are to be taken from this drawing.

All contractors must visit the site and be responsible for taking and checking all dimensions relative to their work. ep\_Architects are to be advised of any variation between drawings and site conditions.

Electronic data/ drawings issued as 'read only' and should not be interrogated for measurement. All dimensions and levels should be 'read only' from those values stated in text, on the drawings

KEY PLAN:

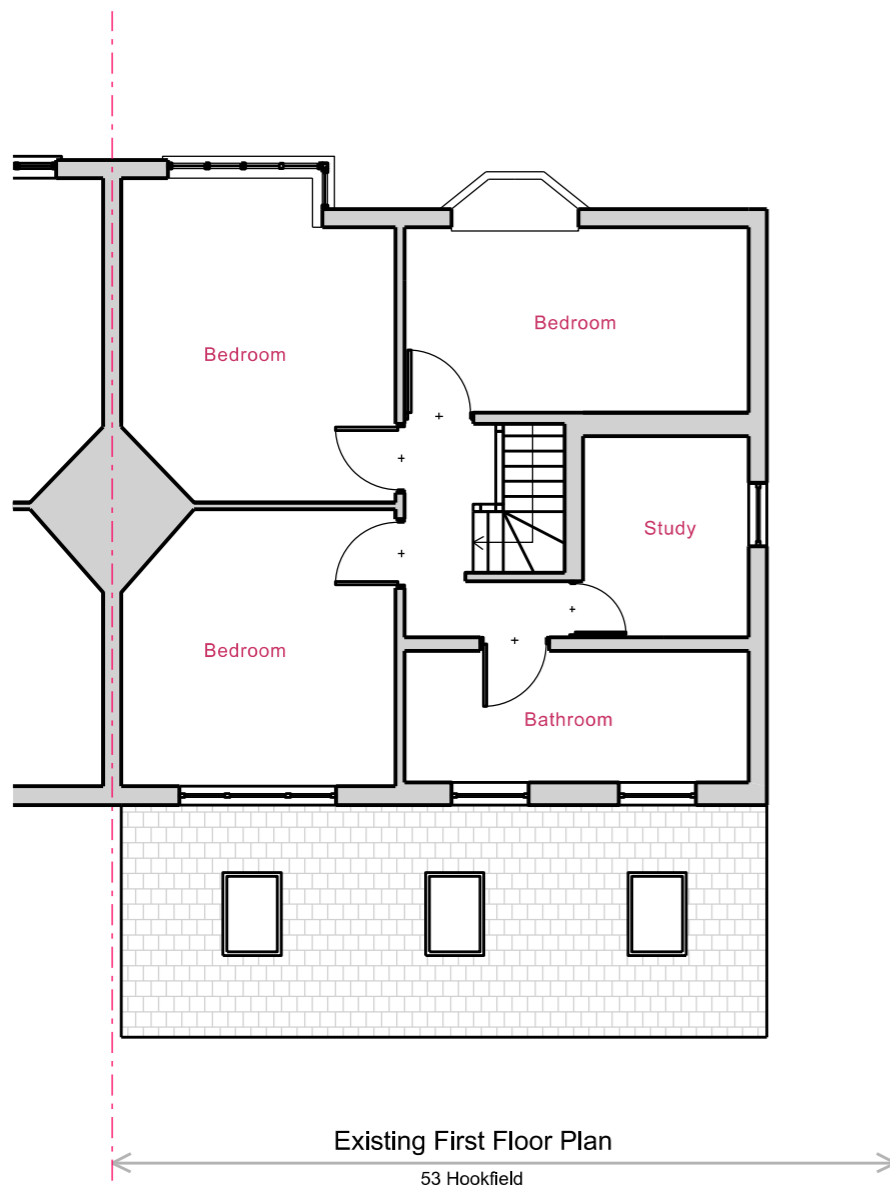

REV:	DATE:	DETAILS:
C	13/04/21	Issued for Planning
B	30/11/20	Updated to Comments
A	20/11/20	Issued for Planning
/	10/11/20	Issued for Comments

Legend:

- Site Boundary
- Existing walls
- New walls



e. eva.plamadeala@gmail.com  
m. 07787154328

PROJECT:  
53 Hookfield KT19

TITLE:  
Existing and Proposed First Floor Plans

SCALE: 1:100@A3      DATE: 02.11.2020      DRAWN: EP      CHECKED: EP

STATUS:  
Planning

DRAWING NO: 53HF\_02\_01      REV: C

Architecture | Interiors