



**General Notes**  
 The Architect shall have no responsibility for any use made of this document other than for that which it was prepared and issued.  
 All dimensions should be checked on site. Do not scale from this drawing. To be read in conjunction with all other Consultant's drawings. The Architect to be immediately notified of any discrepancies.  
 Copyright on this drawing retained by the Architect.

**LEGEND**  
 Site Boundary

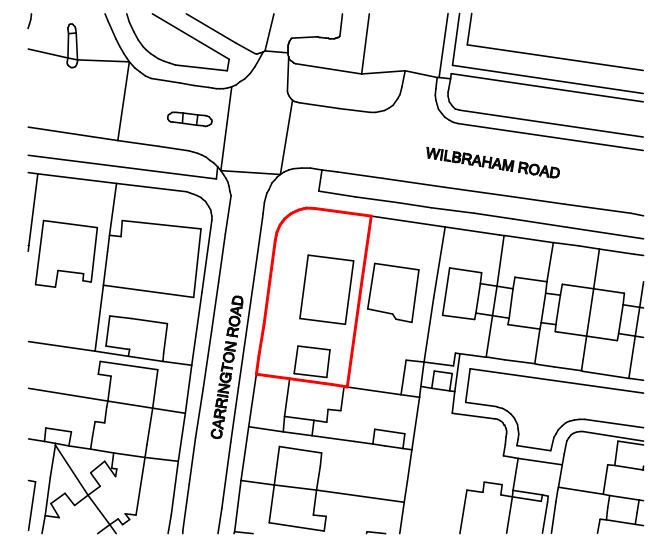

**1 Site Location Plan**  
 1 : 1250

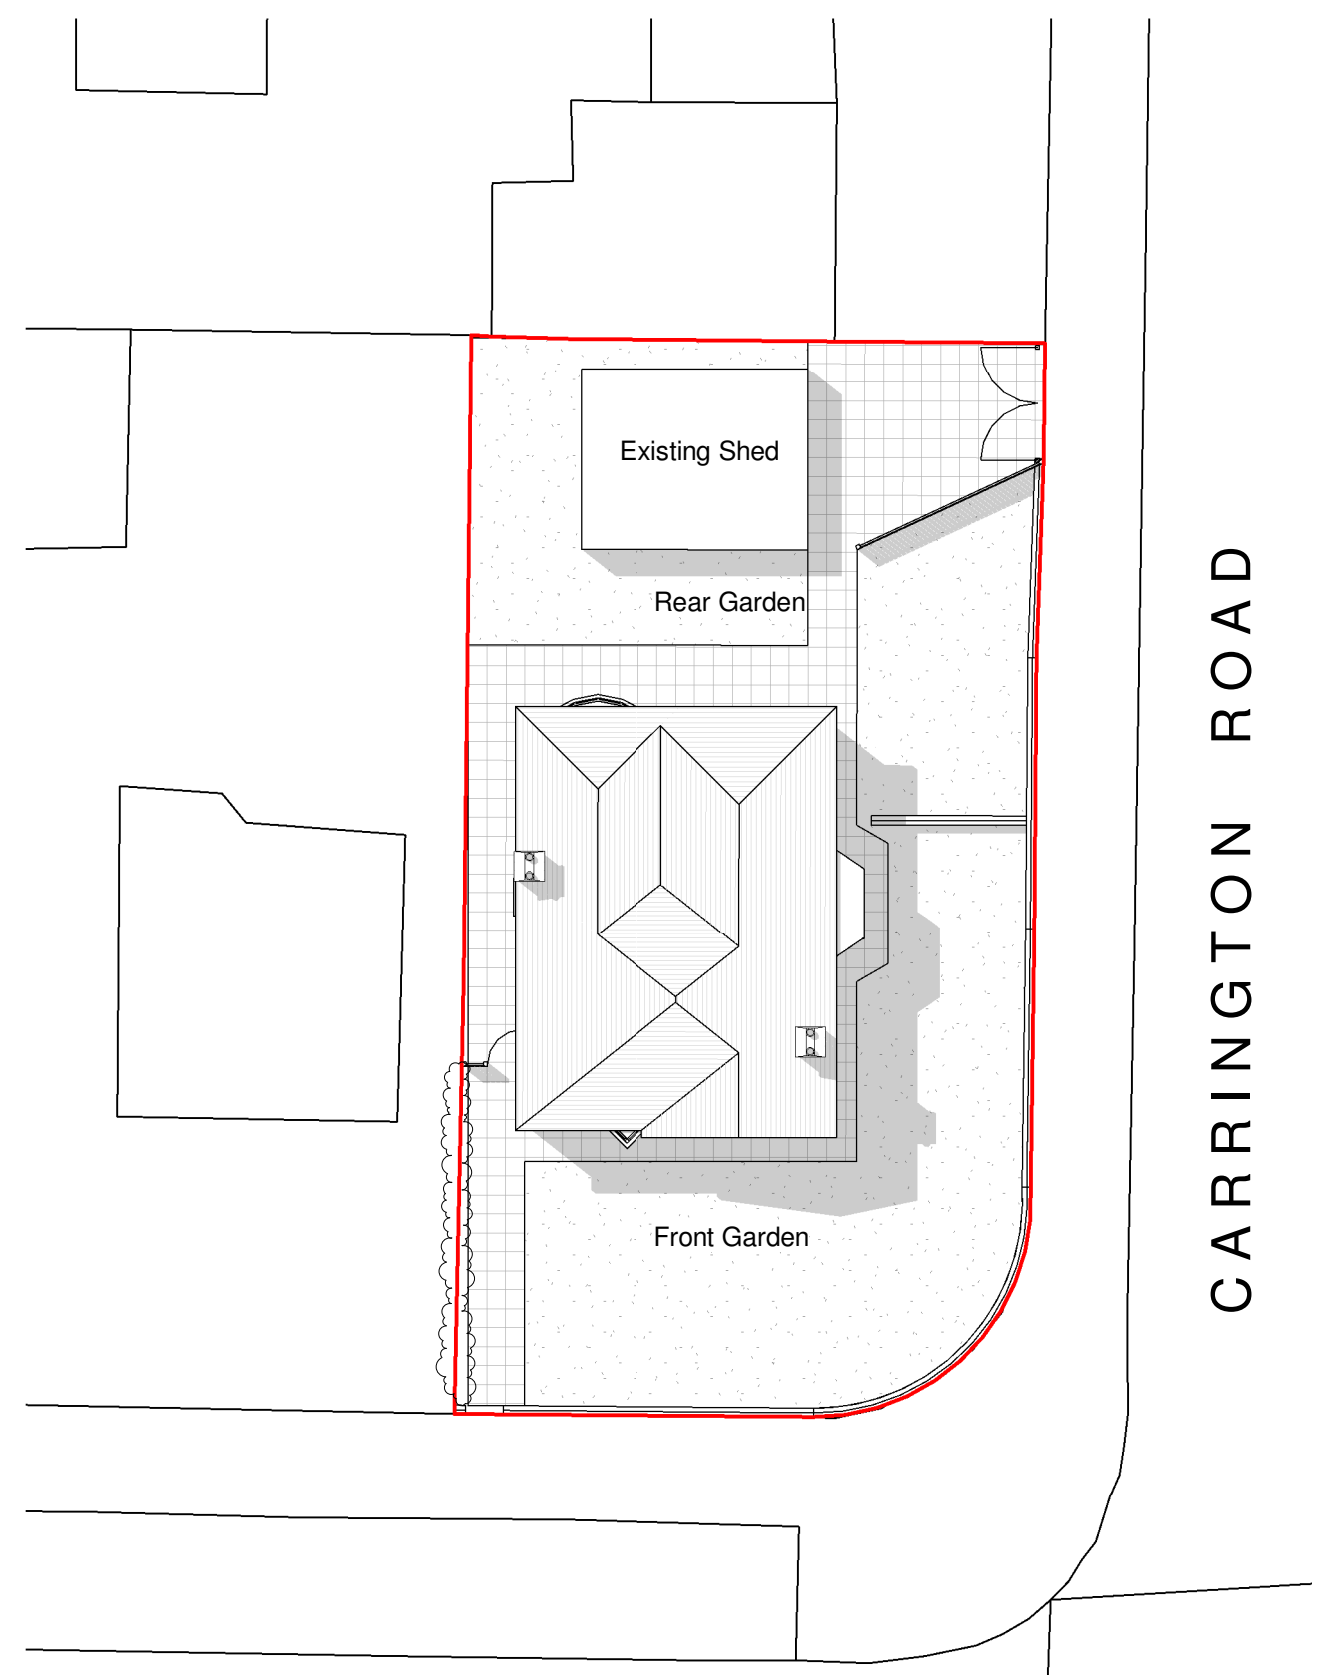

**2 Existing Site Plan**  
 1 : 200

0 2 4 6 8m  
 1:200

| No. | Date     | Drawn | Checked | Appr. | Revision or reason for issue |
|-----|----------|-------|---------|-------|------------------------------|
| -   | 14/07/21 | SA    | SH      |       | Initial Issue                |

Client  
 Mr M. Haji

**createitstudios**  
 Architects & Designers

createitstudios (NW) Ltd  
 Universal Square  
 Devonshire Street North  
 Manchester M12 6JH  
 0161 974 6165  
 www.createitstudios.co.uk  
 info@createitstudios.co.uk

Project Title  
 55 Wilbraham Rd, Fallowfield,  
 Manchester M14 7DN

Scale / North Point  
 As indicated

Drawing Title  
 Existing Site and Location Plan

| Drawing Number | Revision |
|----------------|----------|
| A1370(01)001   | -        |
| Drawing Status |          |
| Preliminary    |          |