

General Notes
The Architect shall have no responsibility for any use made of this document other than for that which it was prepared and issued.
All dimensions should be checked on site. Do not scale from this drawing. To be read in conjunction with all other Consultant's drawings. The Architect to be immediately notified of any discrepancies.
Copyright on this drawing retained by the Architect.


LEGEND
 Site Boundary




2 Proposed Front View



3 Proposed Rear View

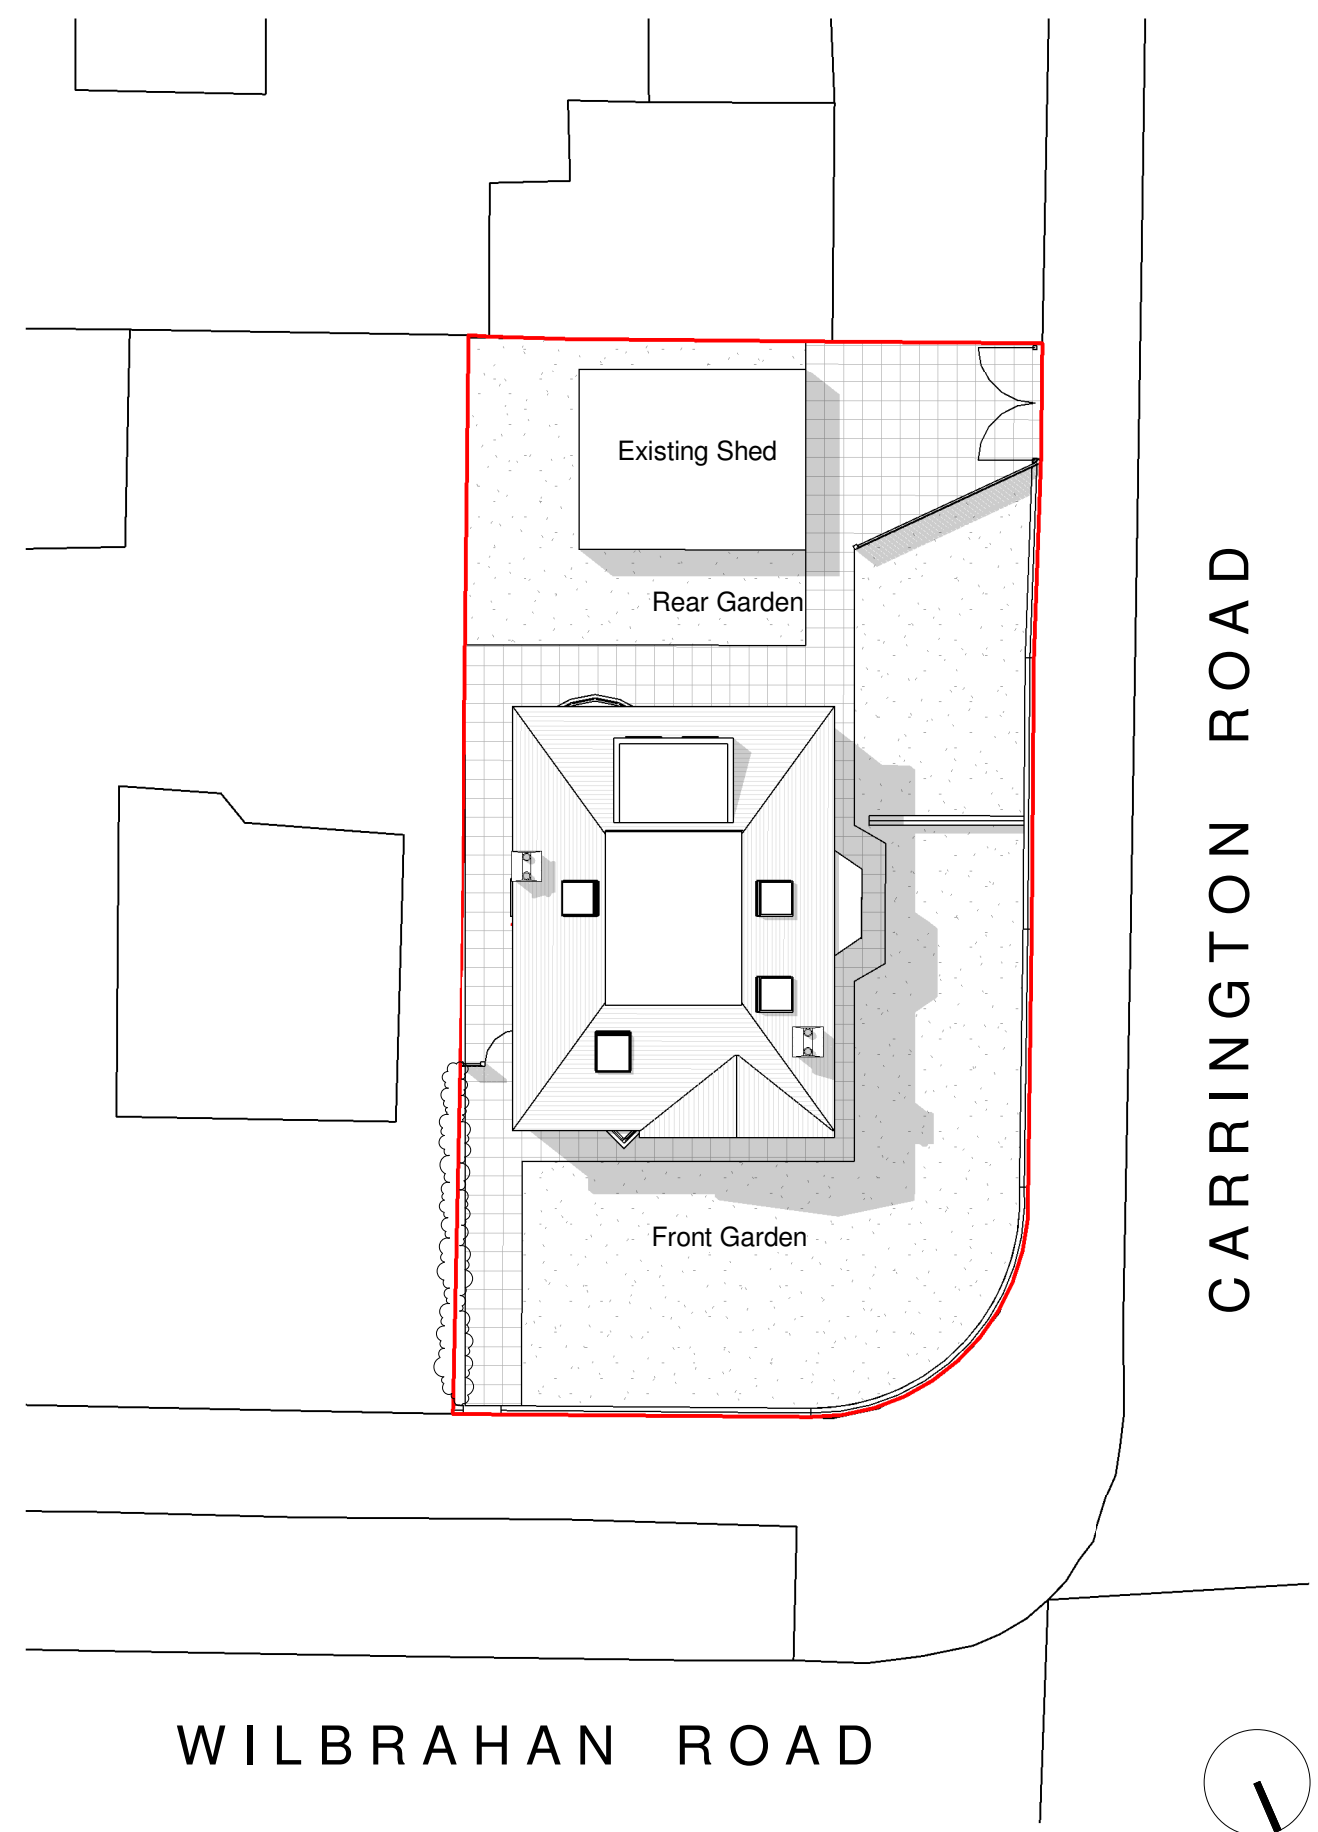

1 Proposed Site Plan
1 : 200

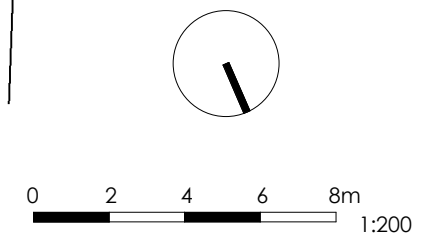

A	25/07/21	SA	SH	Amended Plan
-	14/07/21	SA	SH	Initial Issue
No.	Date	Drawn	Checked	App. Revision or reason for issue

Client
Mr M. Haji

createit studios
Architects & Designers

Create It Studios (NW) Ltd
Universal Square
Devonshire Street North
Manchester M12 6JH
0161 974 6165
www.createitstudios.co.uk
info@createitstudios.co.uk

Project Title
**55 Wilbraham Rd, Fallowfield,
Manchester M14 7DN**

Scale / North Point
1 : 200

Drawing Title
Proposed Site Plan

Drawing Number
A1370(02)001
Revision
A
Drawing Status
Preliminary